


First Floor Plan

Scale 1:300

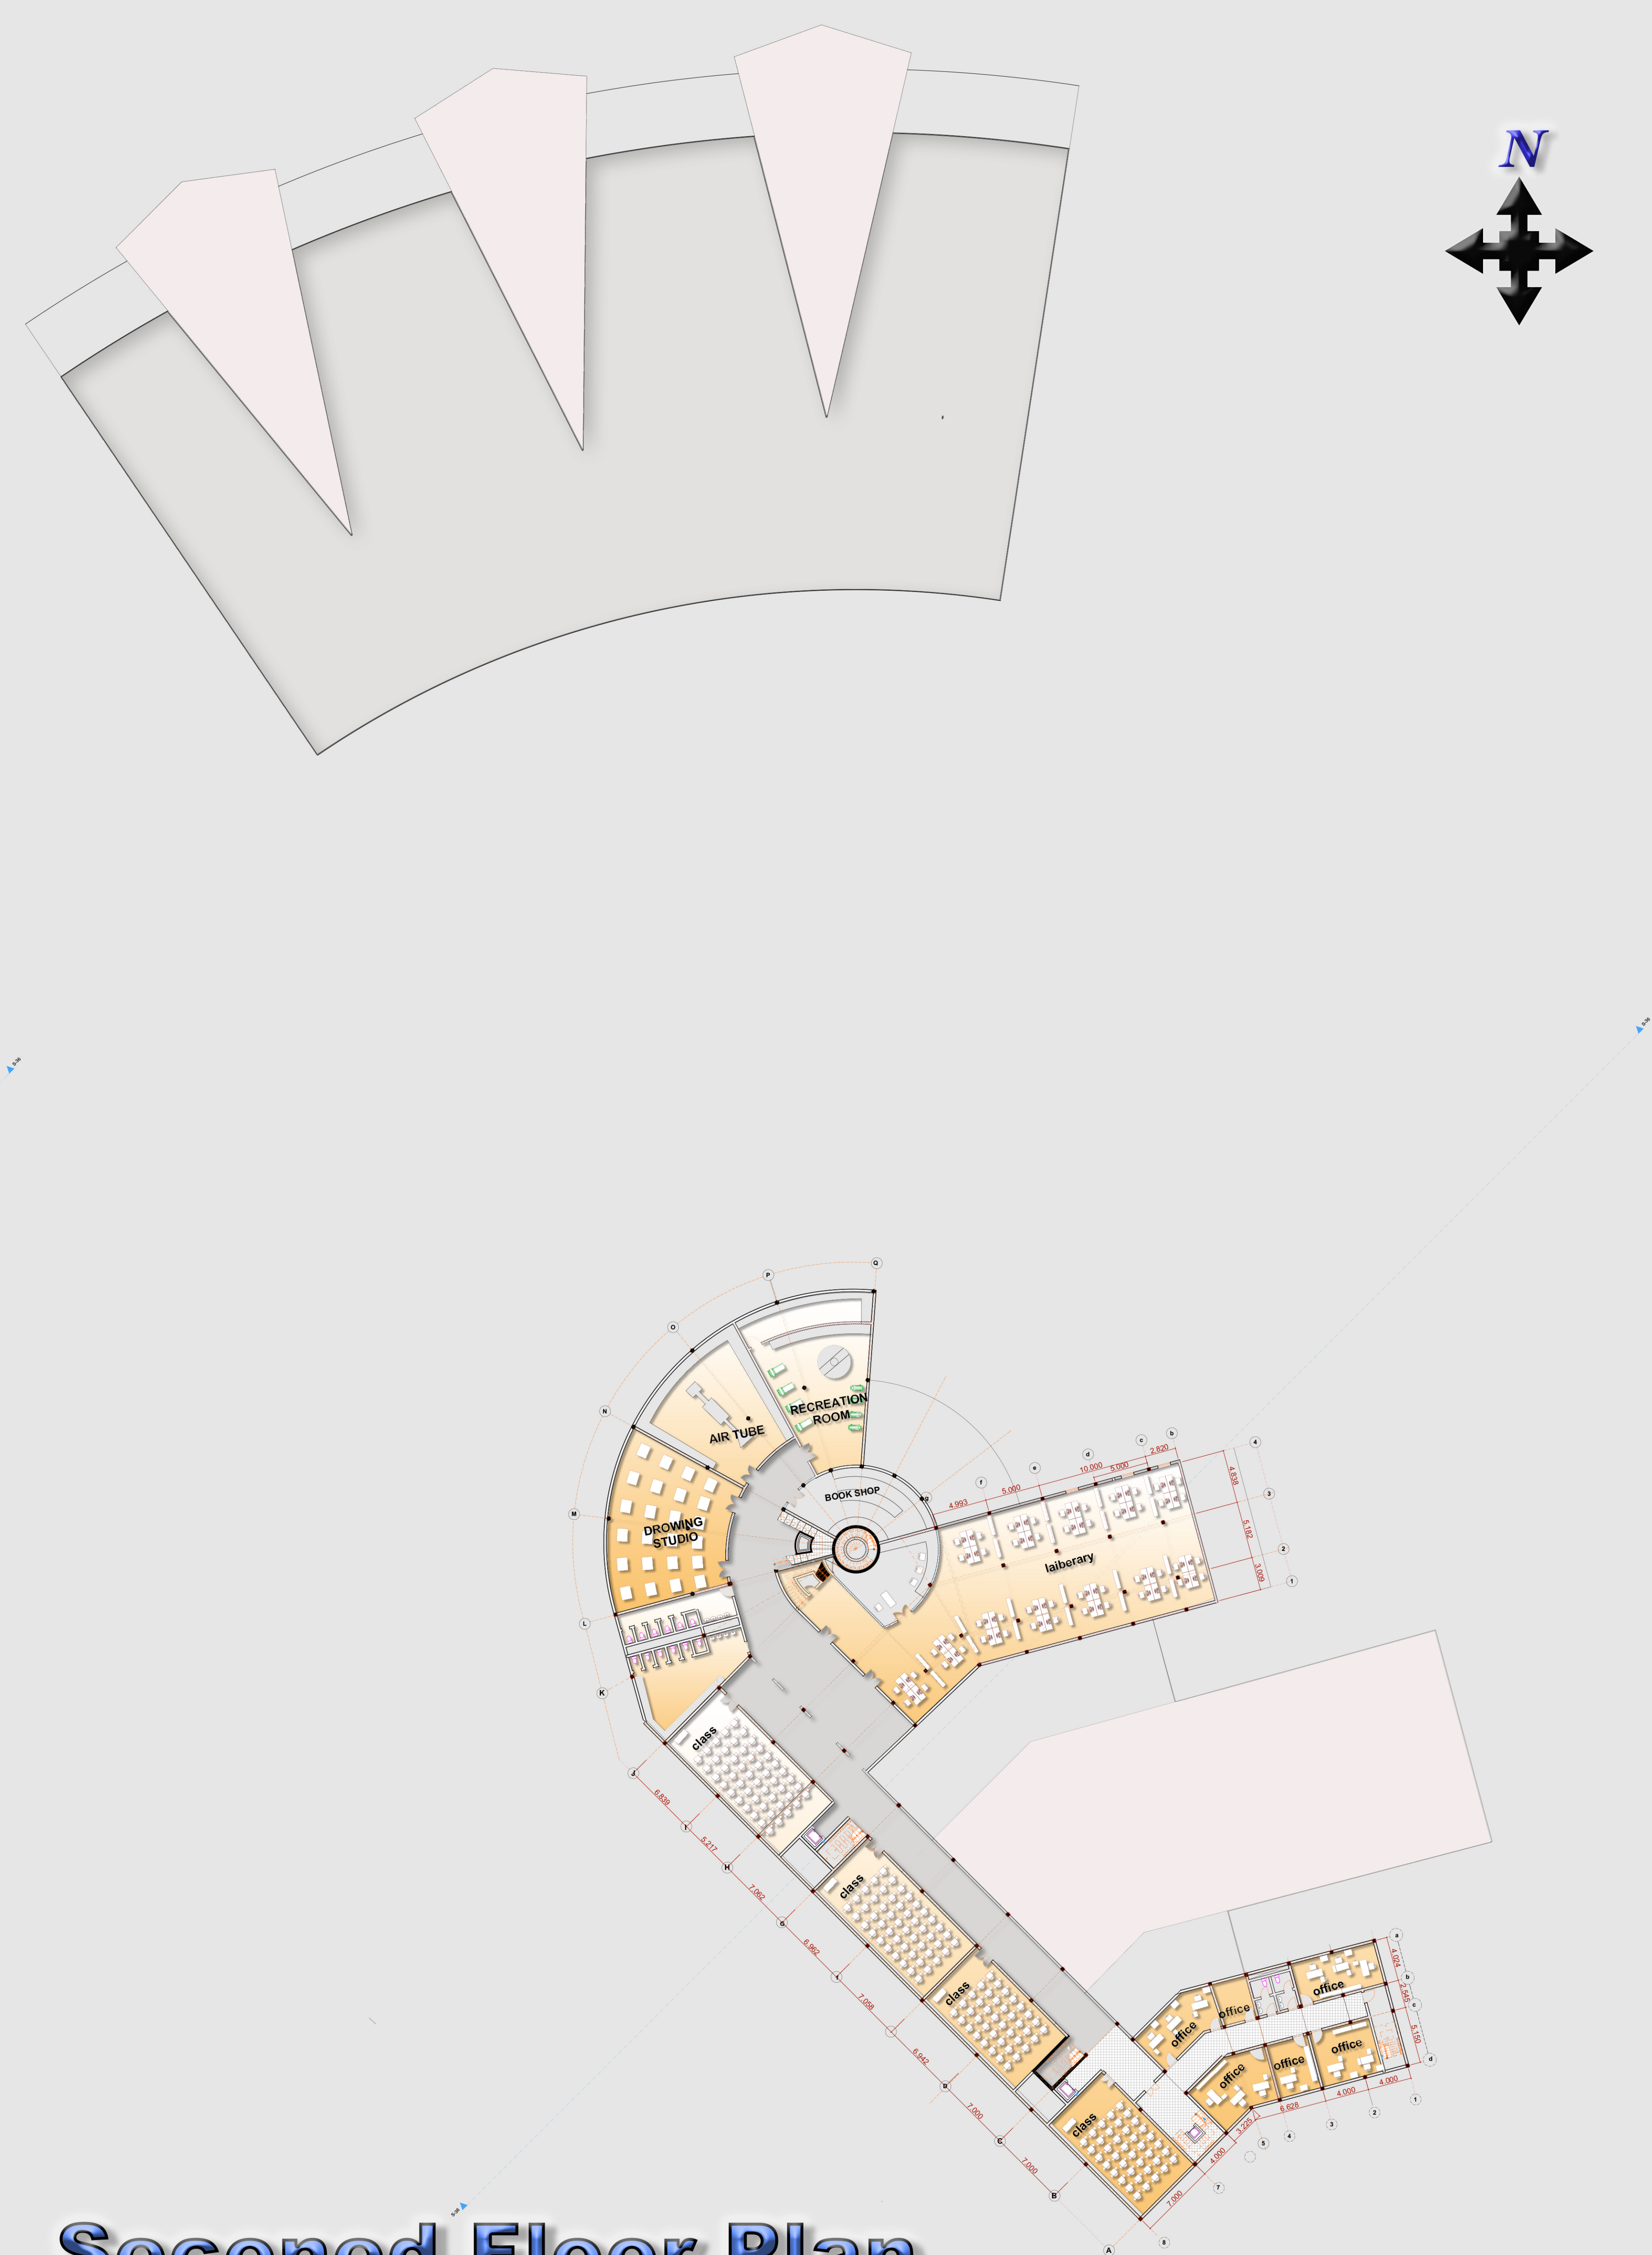

Seconed Floor Plan

Scale 1:300

**Aviation science and
engineering collage**

Sust college of architecture

Supervisor :Garrad Fadi Allah

work By:Malaz Bashir Hig Shareef