





East Elevation
Scale 1:300

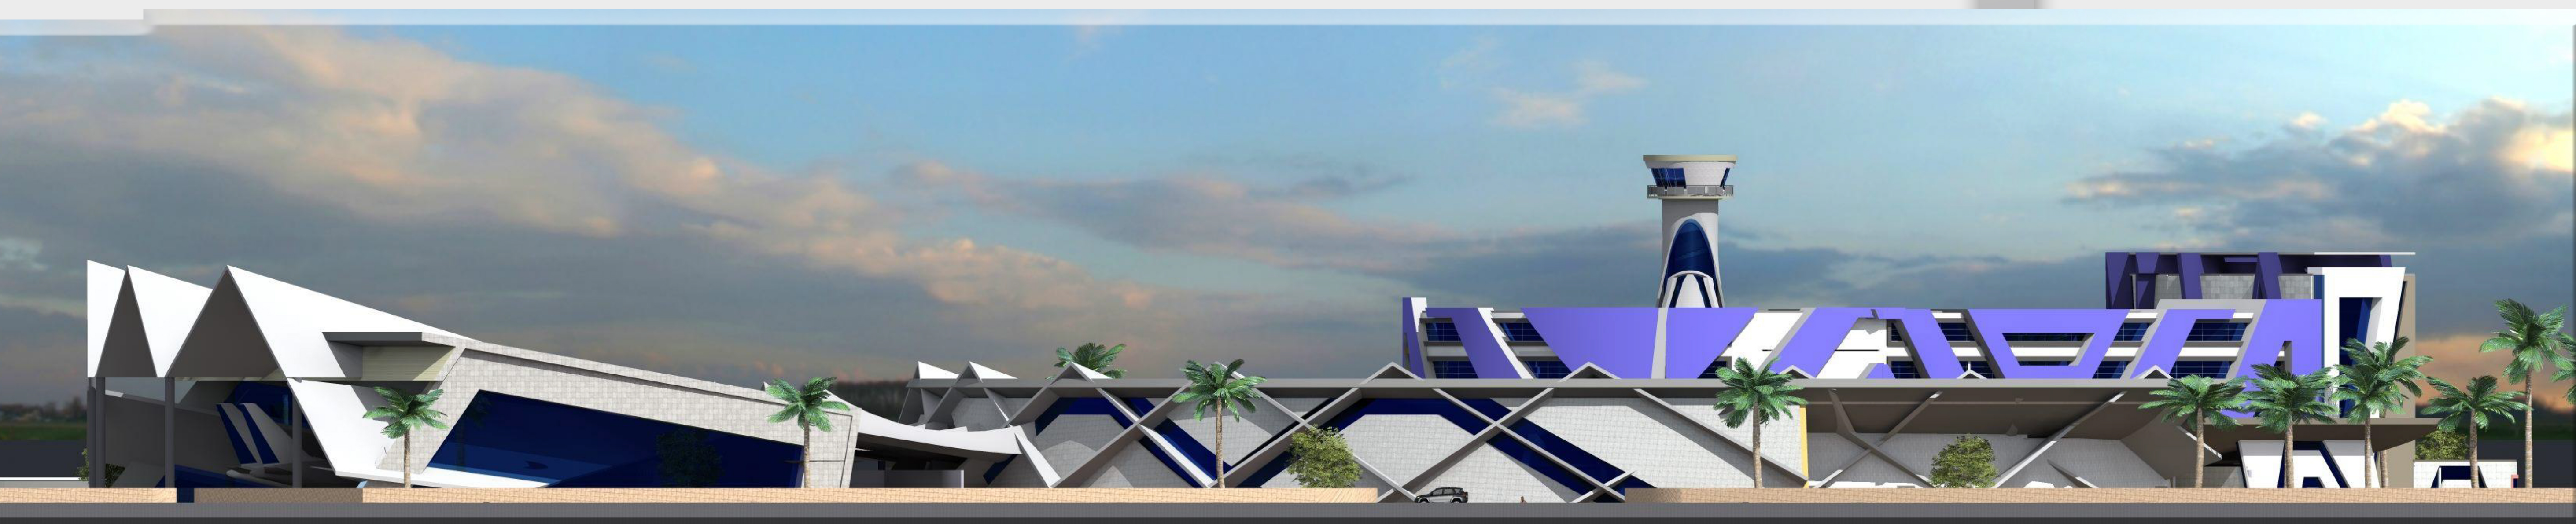

South Elevation
Scale 1:300

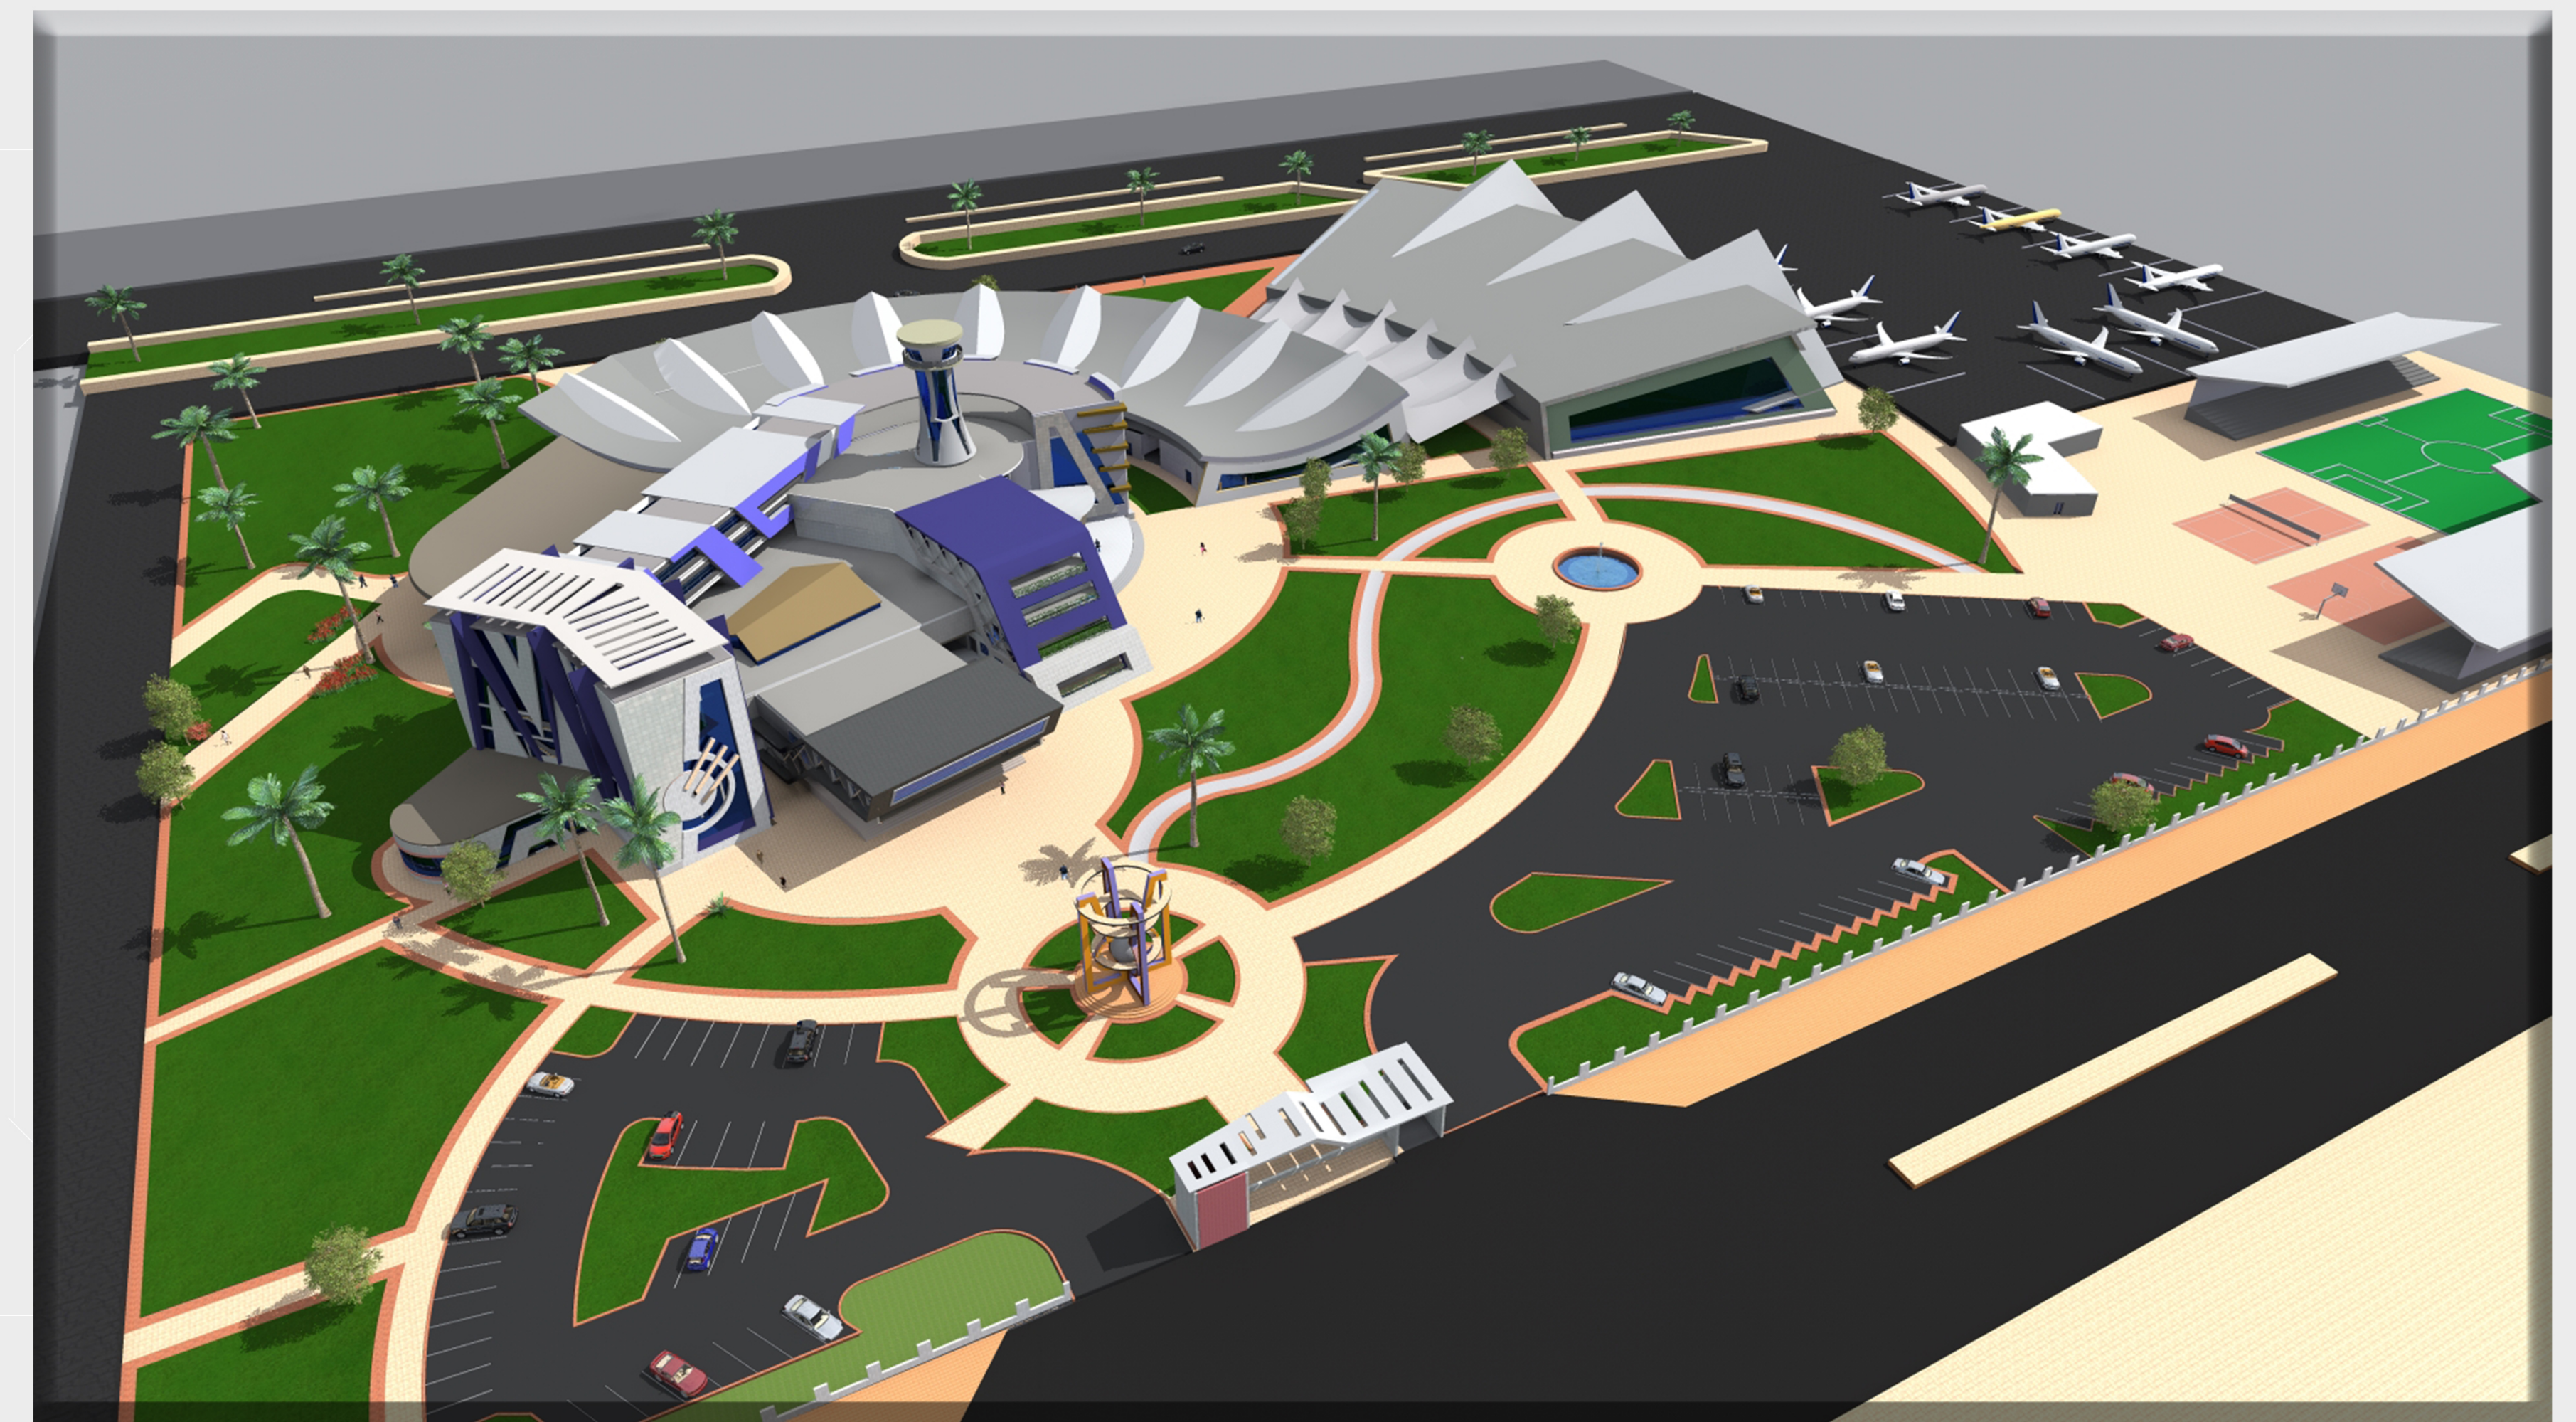

West Elevation
Scale 1:300



**Aviation science and
engineering collage**

Sust college of architecture

Supervisor :Garrad Fadl Allah

work By:Malaz Bashir Hig Shareef