


Basement  
Scale 1:250

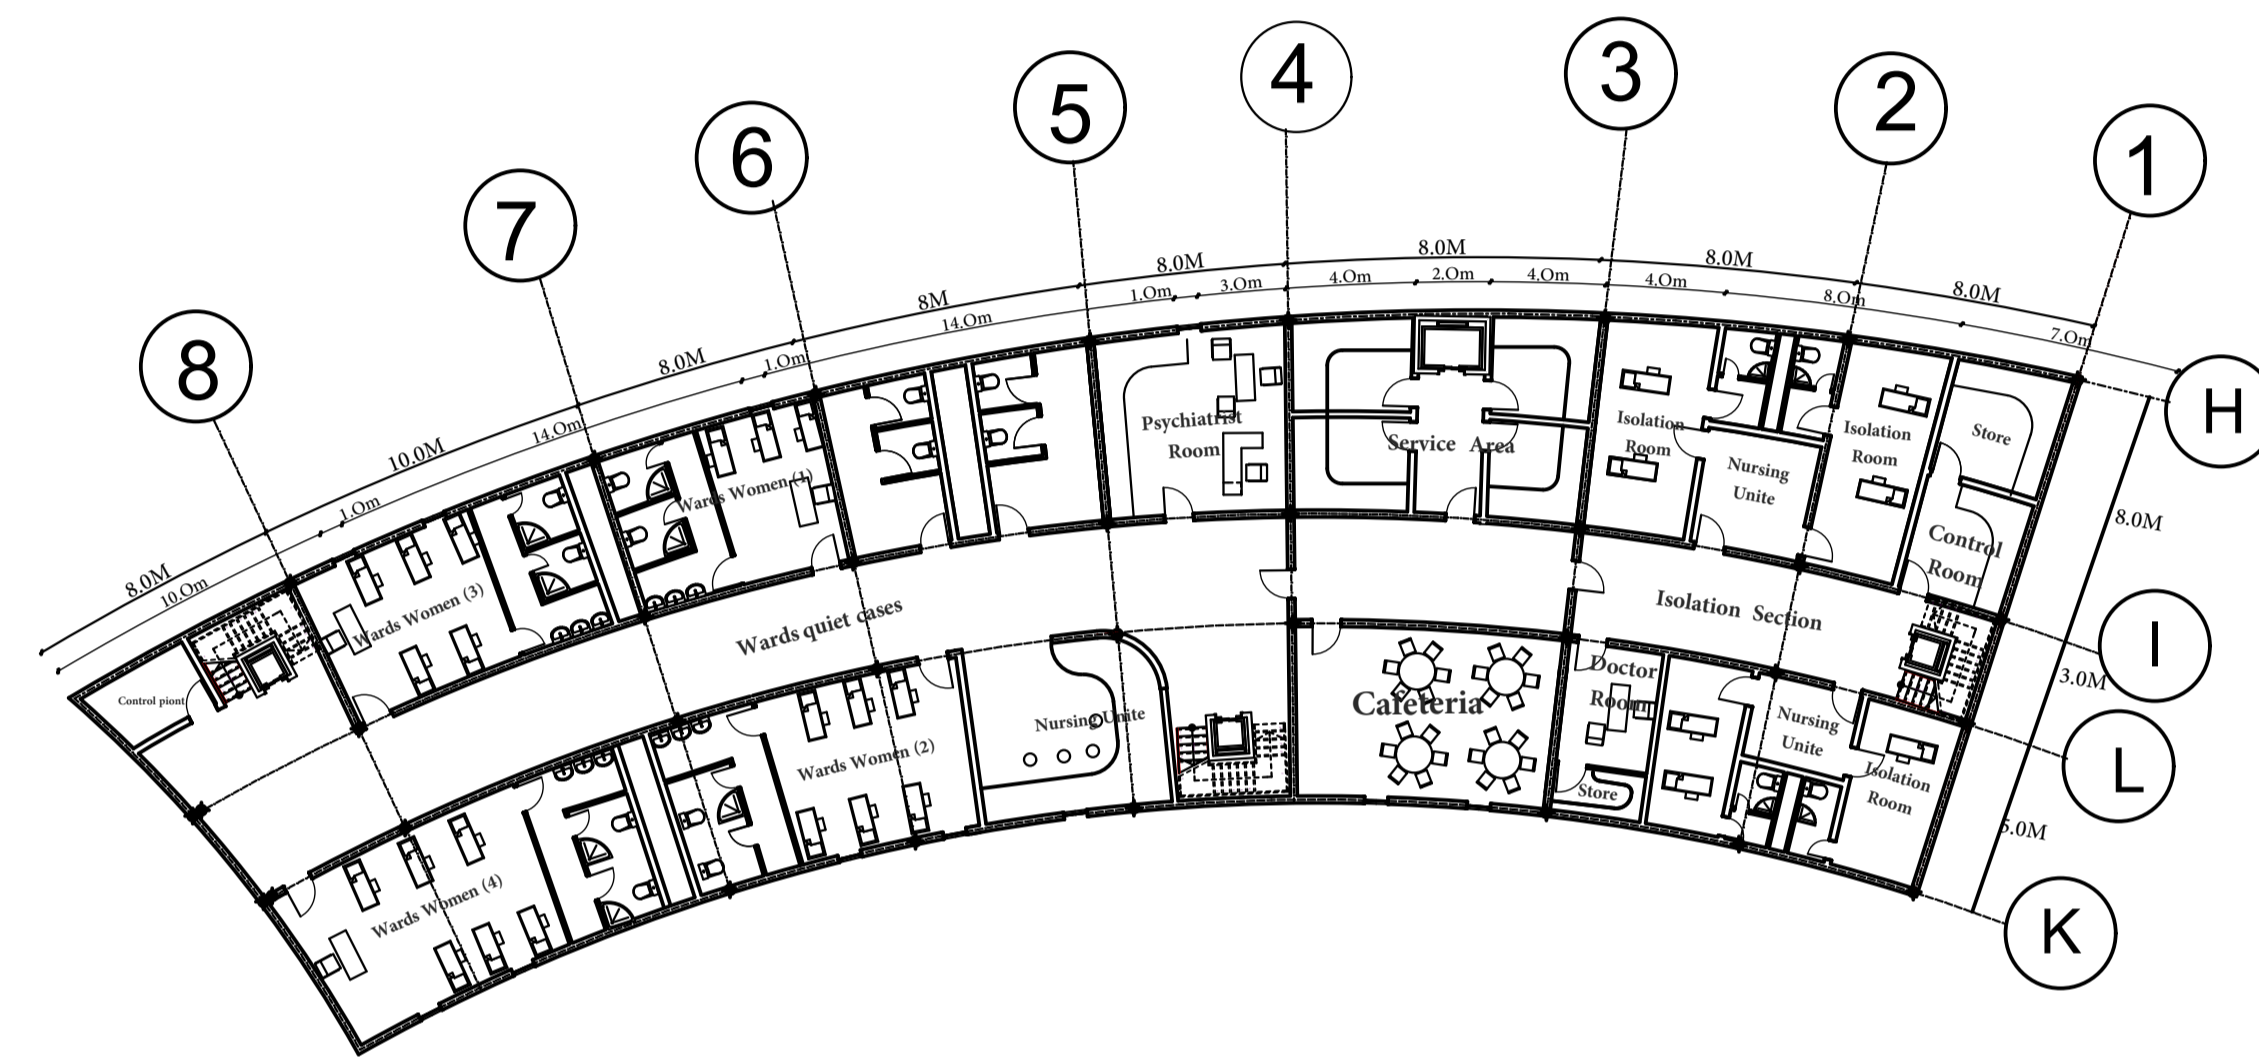

Typical Floor plan  
Scale 1:250