



**SECOND FLOOR PLAN
SCALE 1:500**

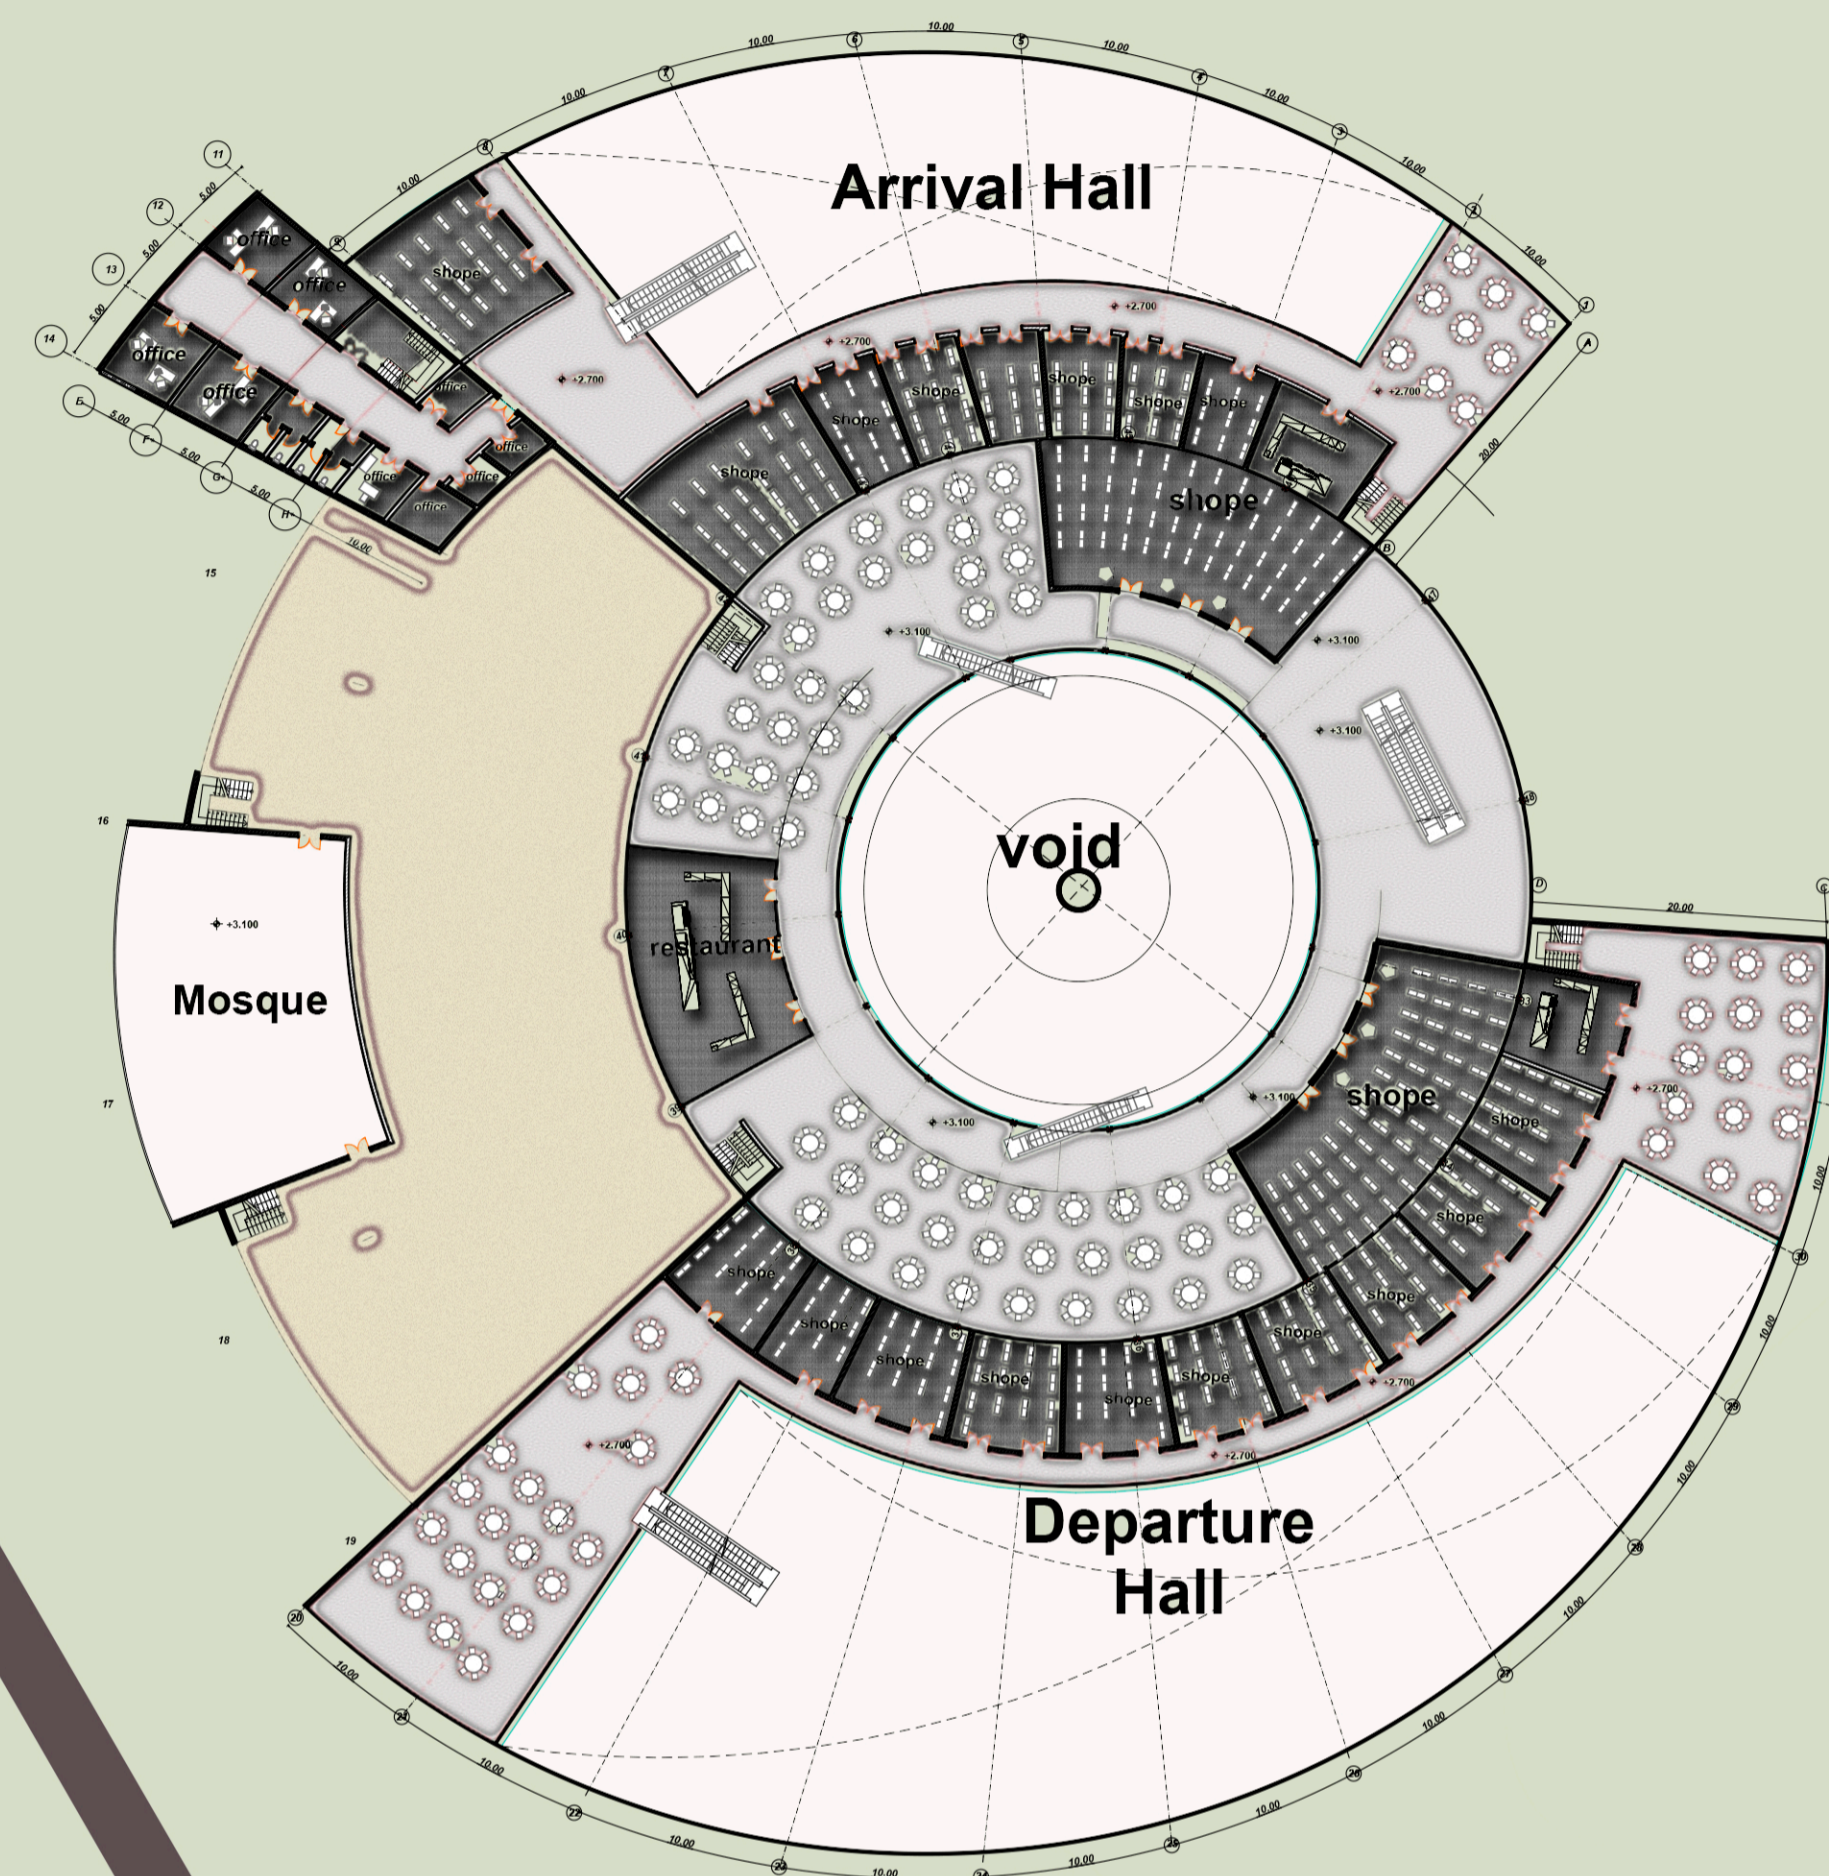

**FRIST FLOOR PLAN
SCALE 1:500**

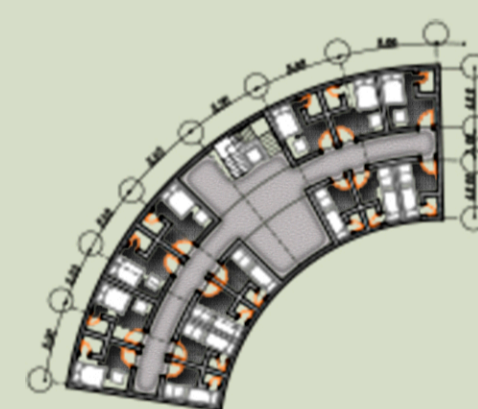

**TYPICAL 4TH_5TH FLOOR PLAN
SCALE 1:500**

