

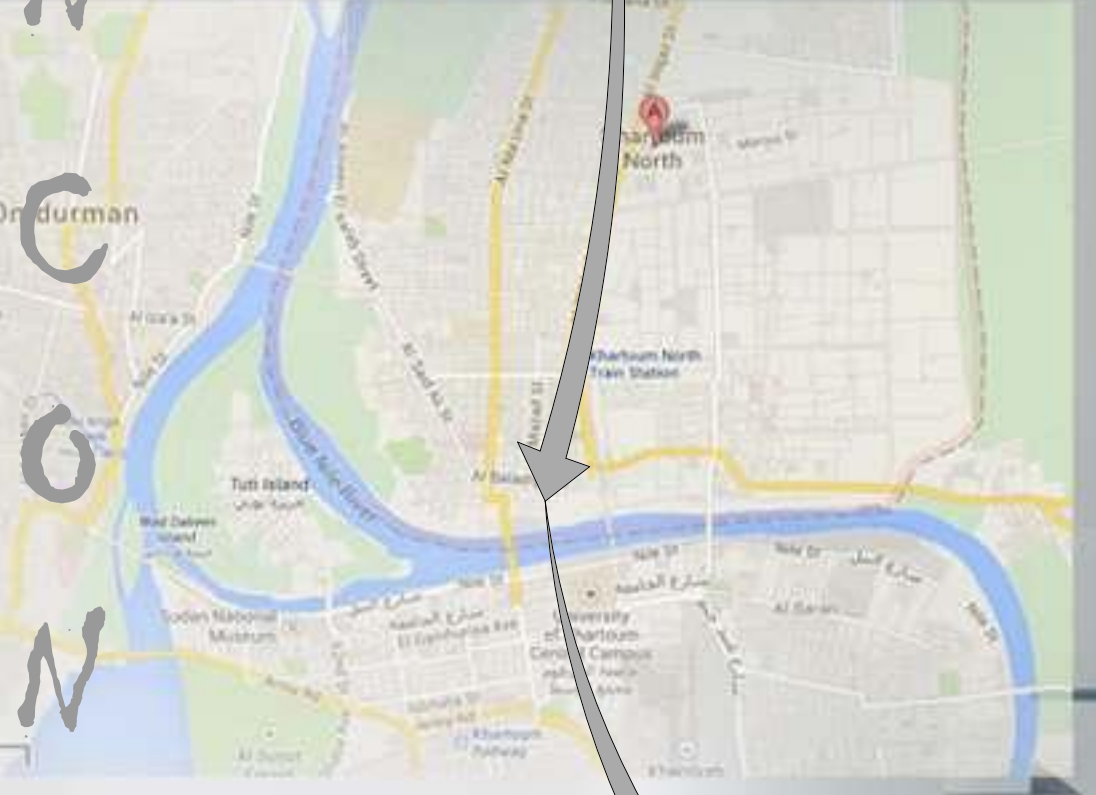


LOCATION :

CONCIPT...

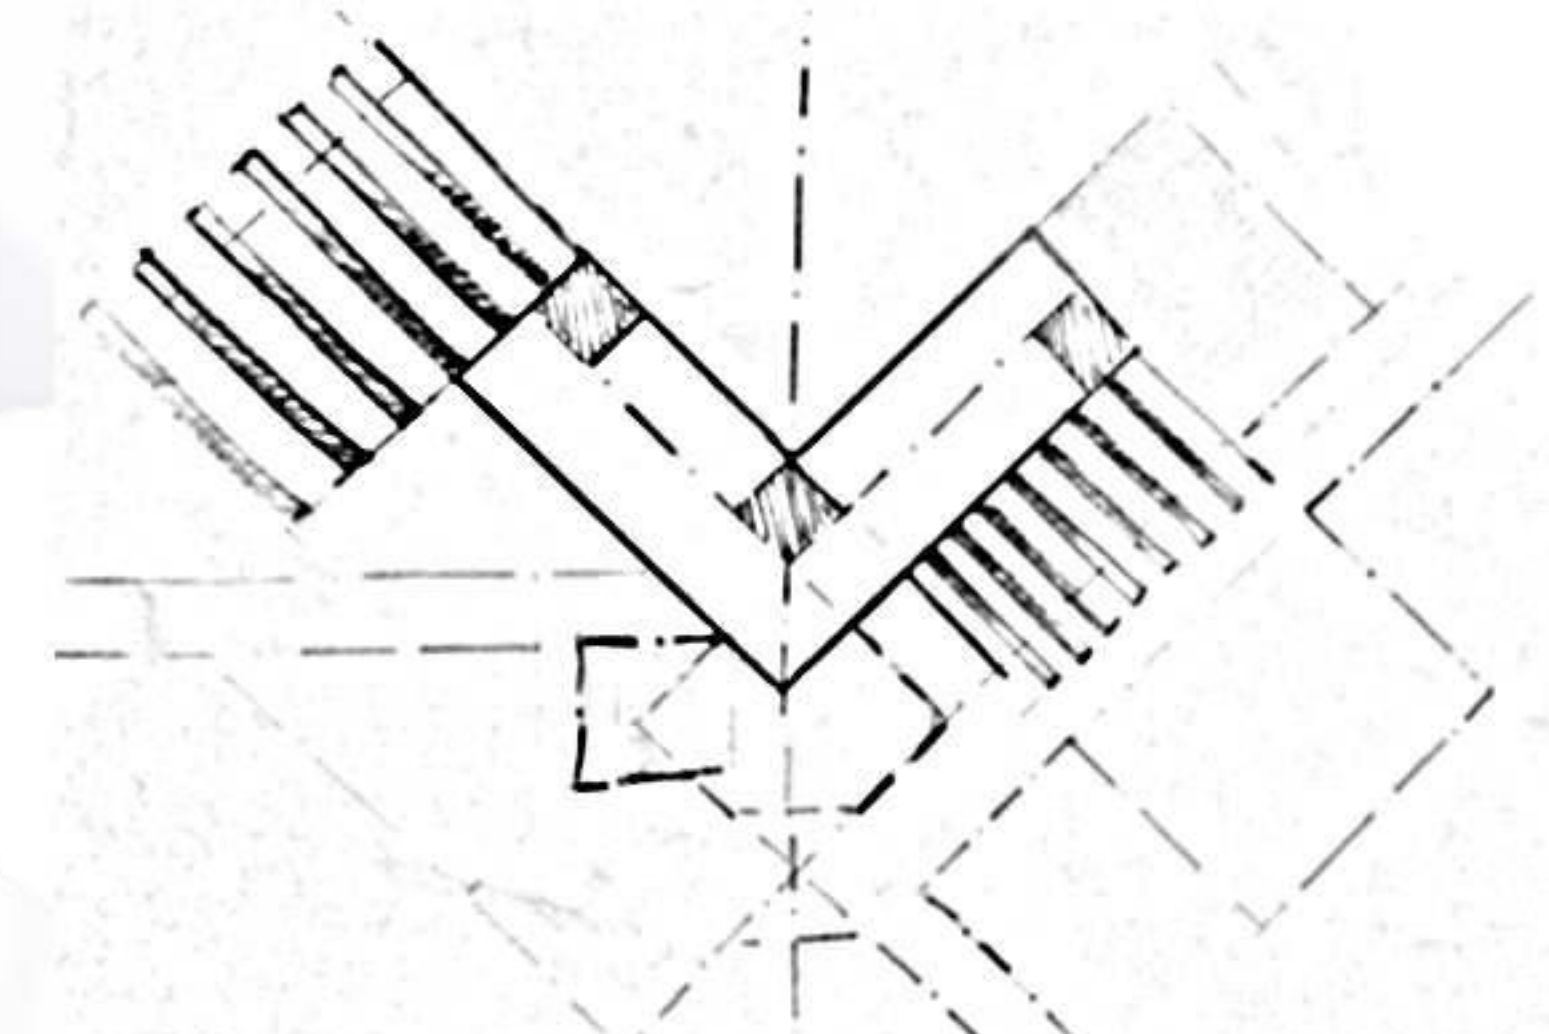


CONCIPT

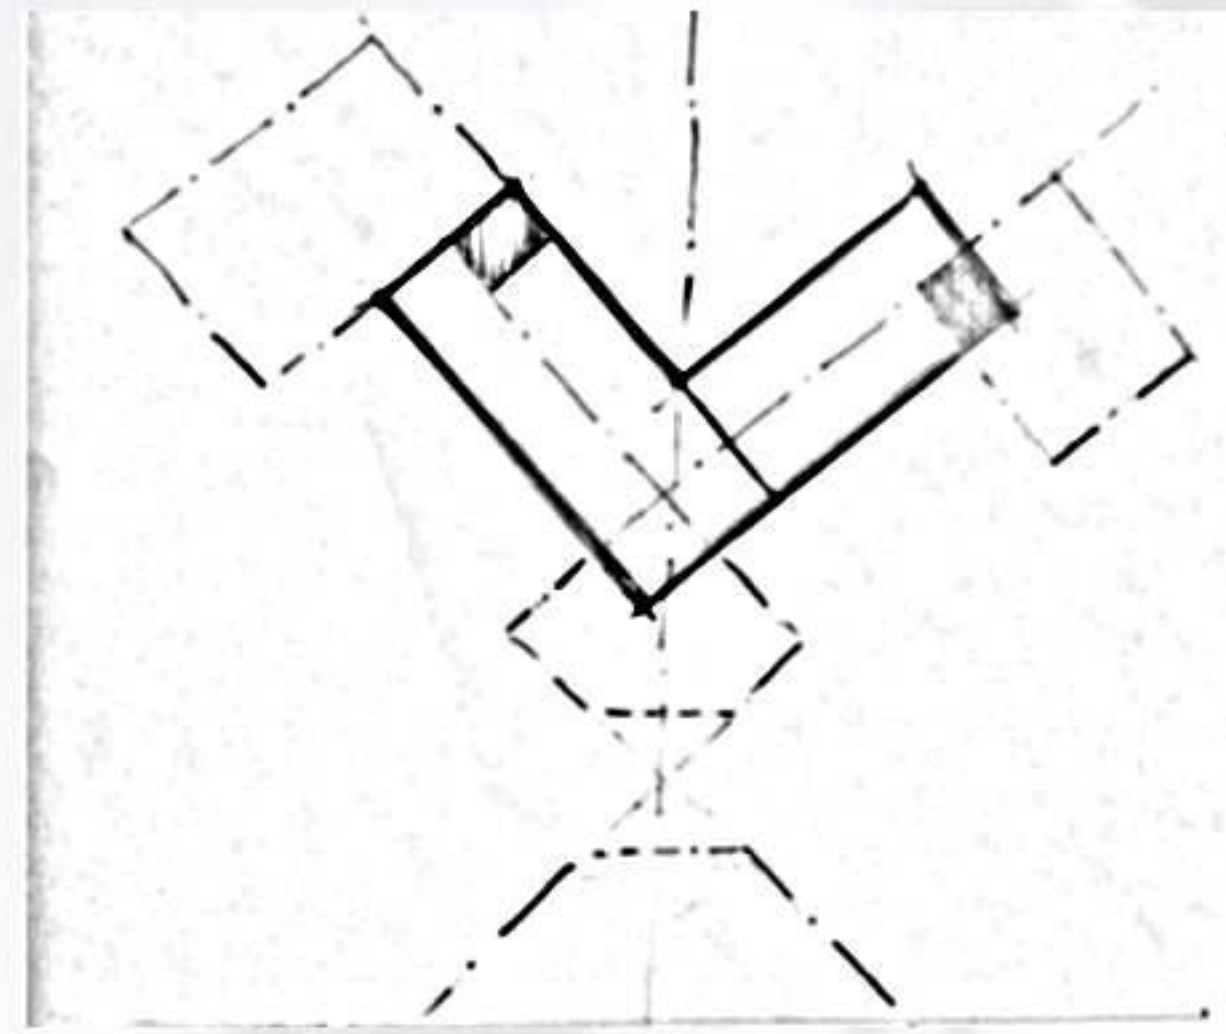

- *SIMPLISITY
- *MILE VIWE
- *MOVEMENT.
- *INCREASE OF SPECIALIZATION.
- *DECRESE WEIGHT OF CONSTRCTION MEMBERS (SLABS- COULMNS AND PARTITION).

SITE PLAN

SCALE:1:300

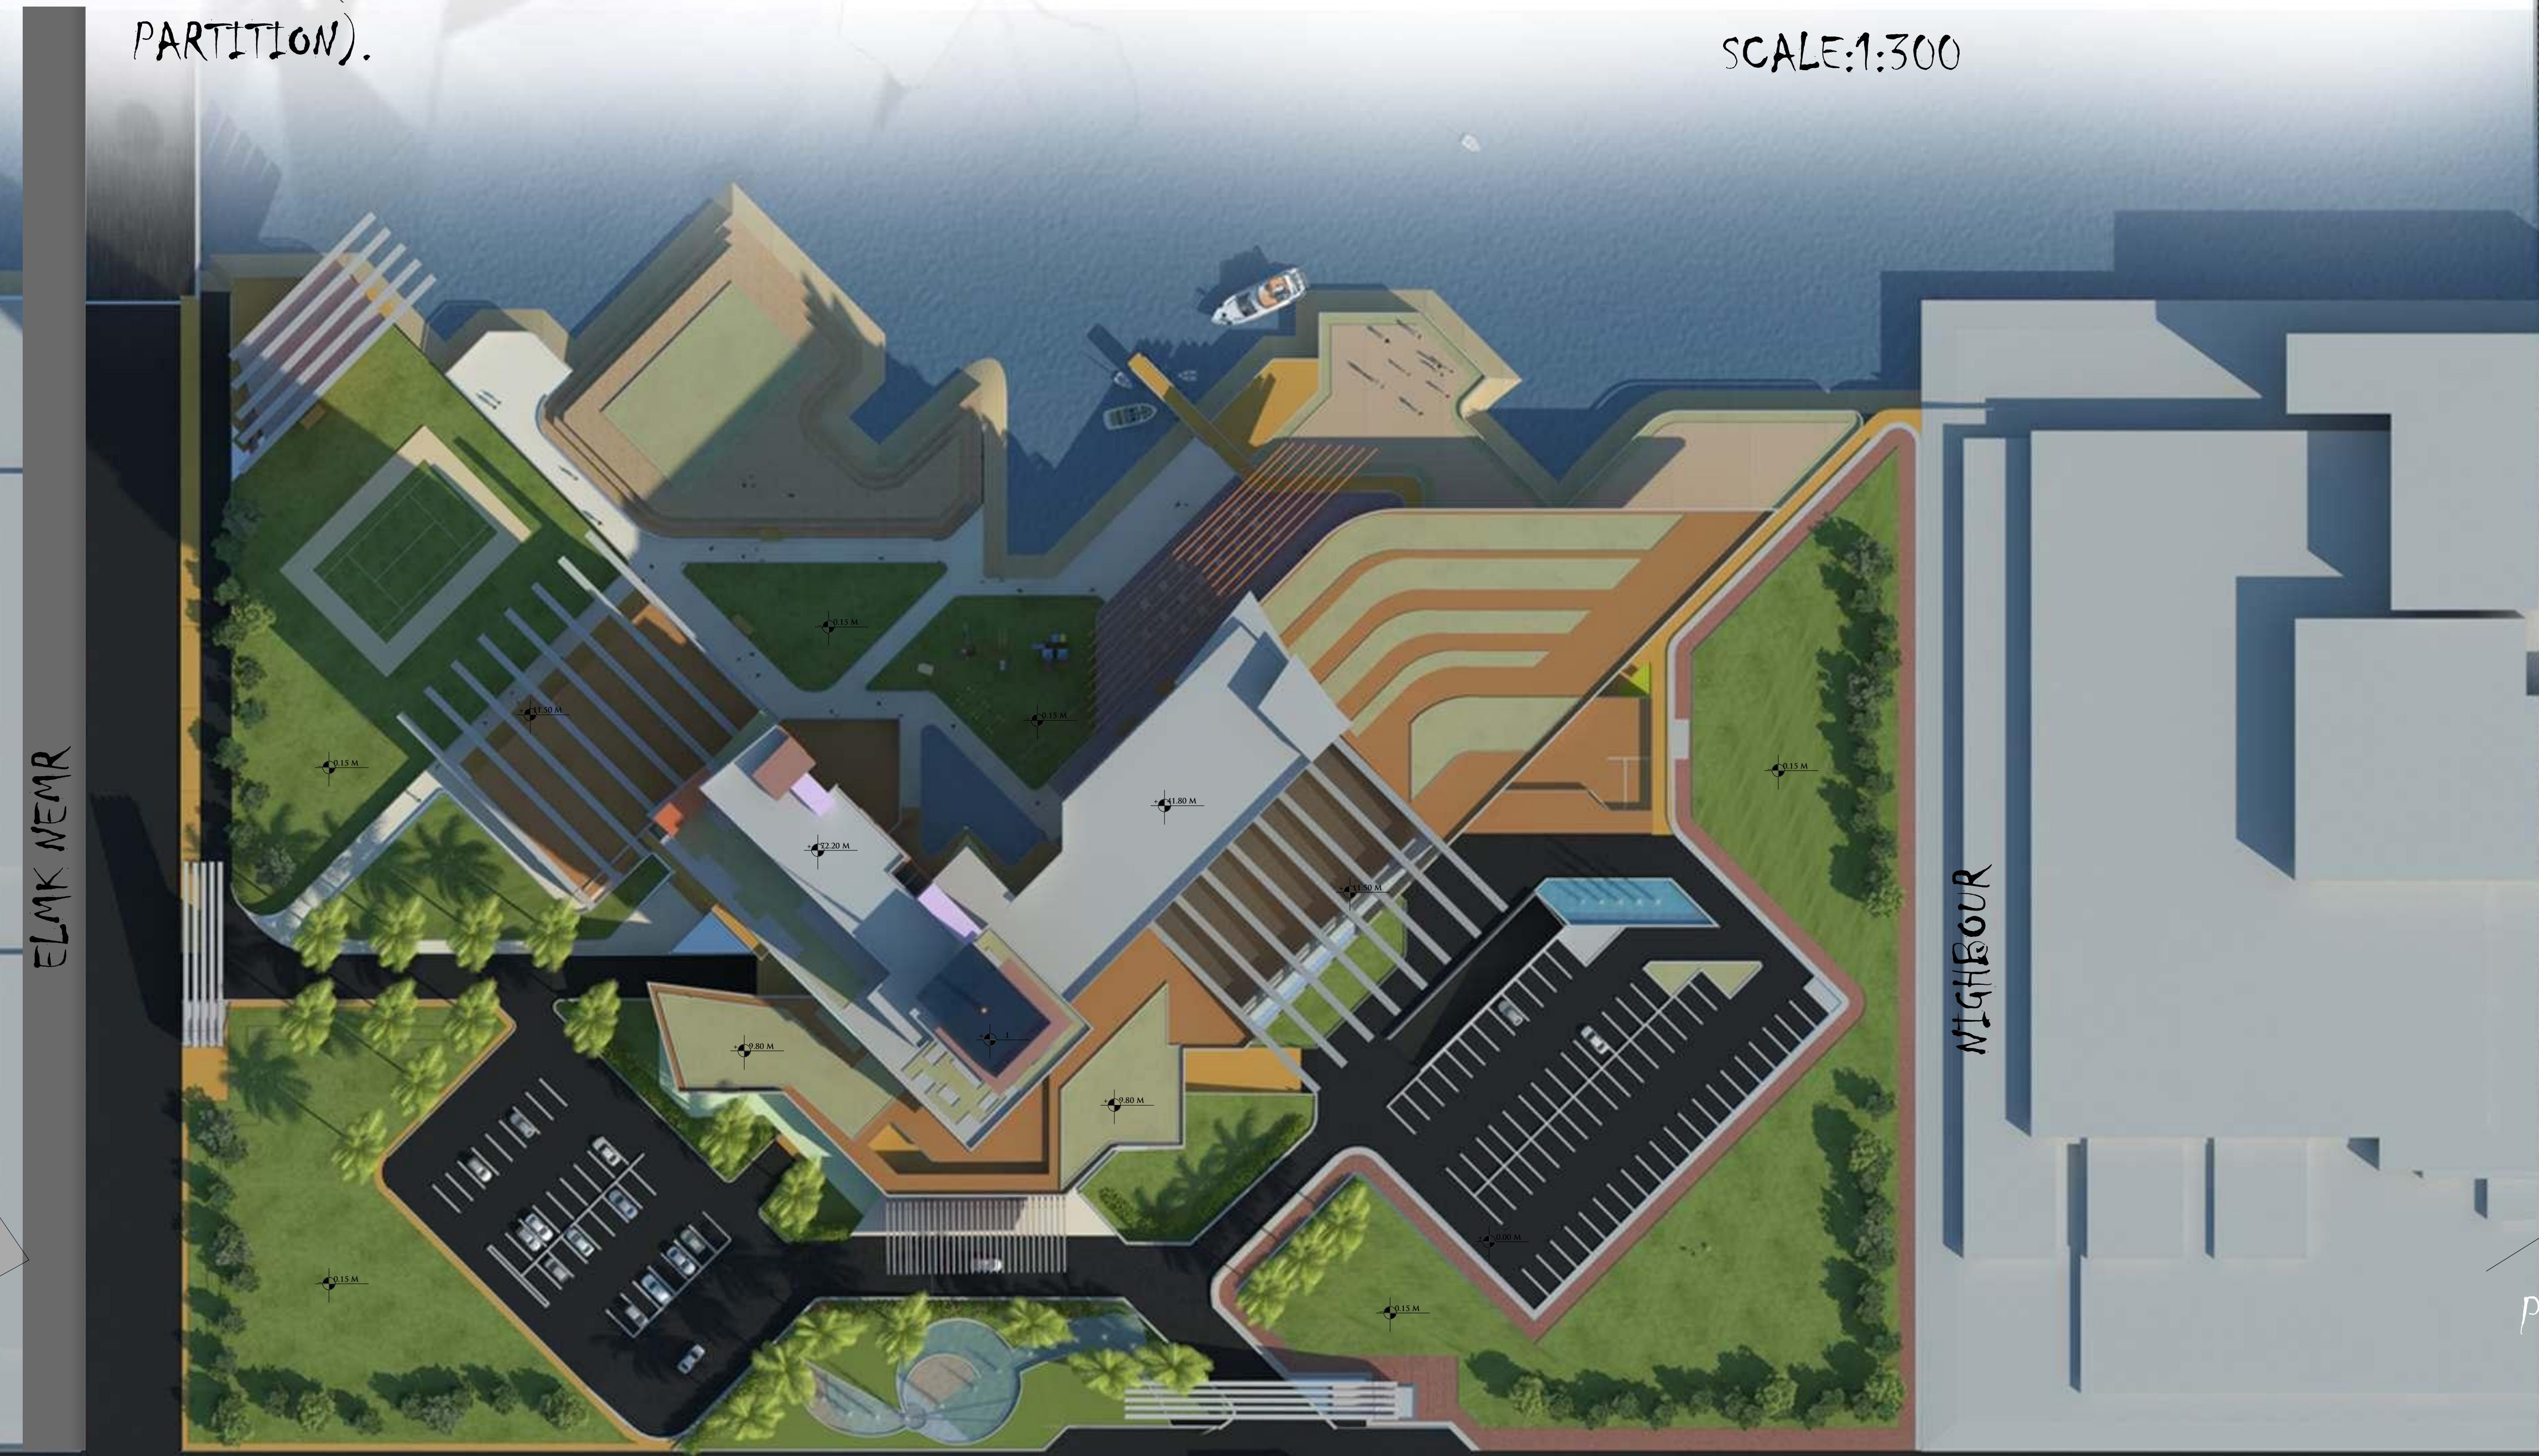

SUDAN UNIVERSITY OF SCIENCE AND TECHNOLOGY
 FACULTY OF ARCHITECTURE AND PLANING
 DEPARTMENT OF DESIGN
 FIFTH YEAR
 FIVE STARS HOTEL

SHEET No:

PRESENTED BY:
 HIRA SALAH AL-TAYB
 SUPERVISOR:
 MHASEN ABU ELREESH