


COMMERCIAL COMPLEX ADMINISTRATIVE

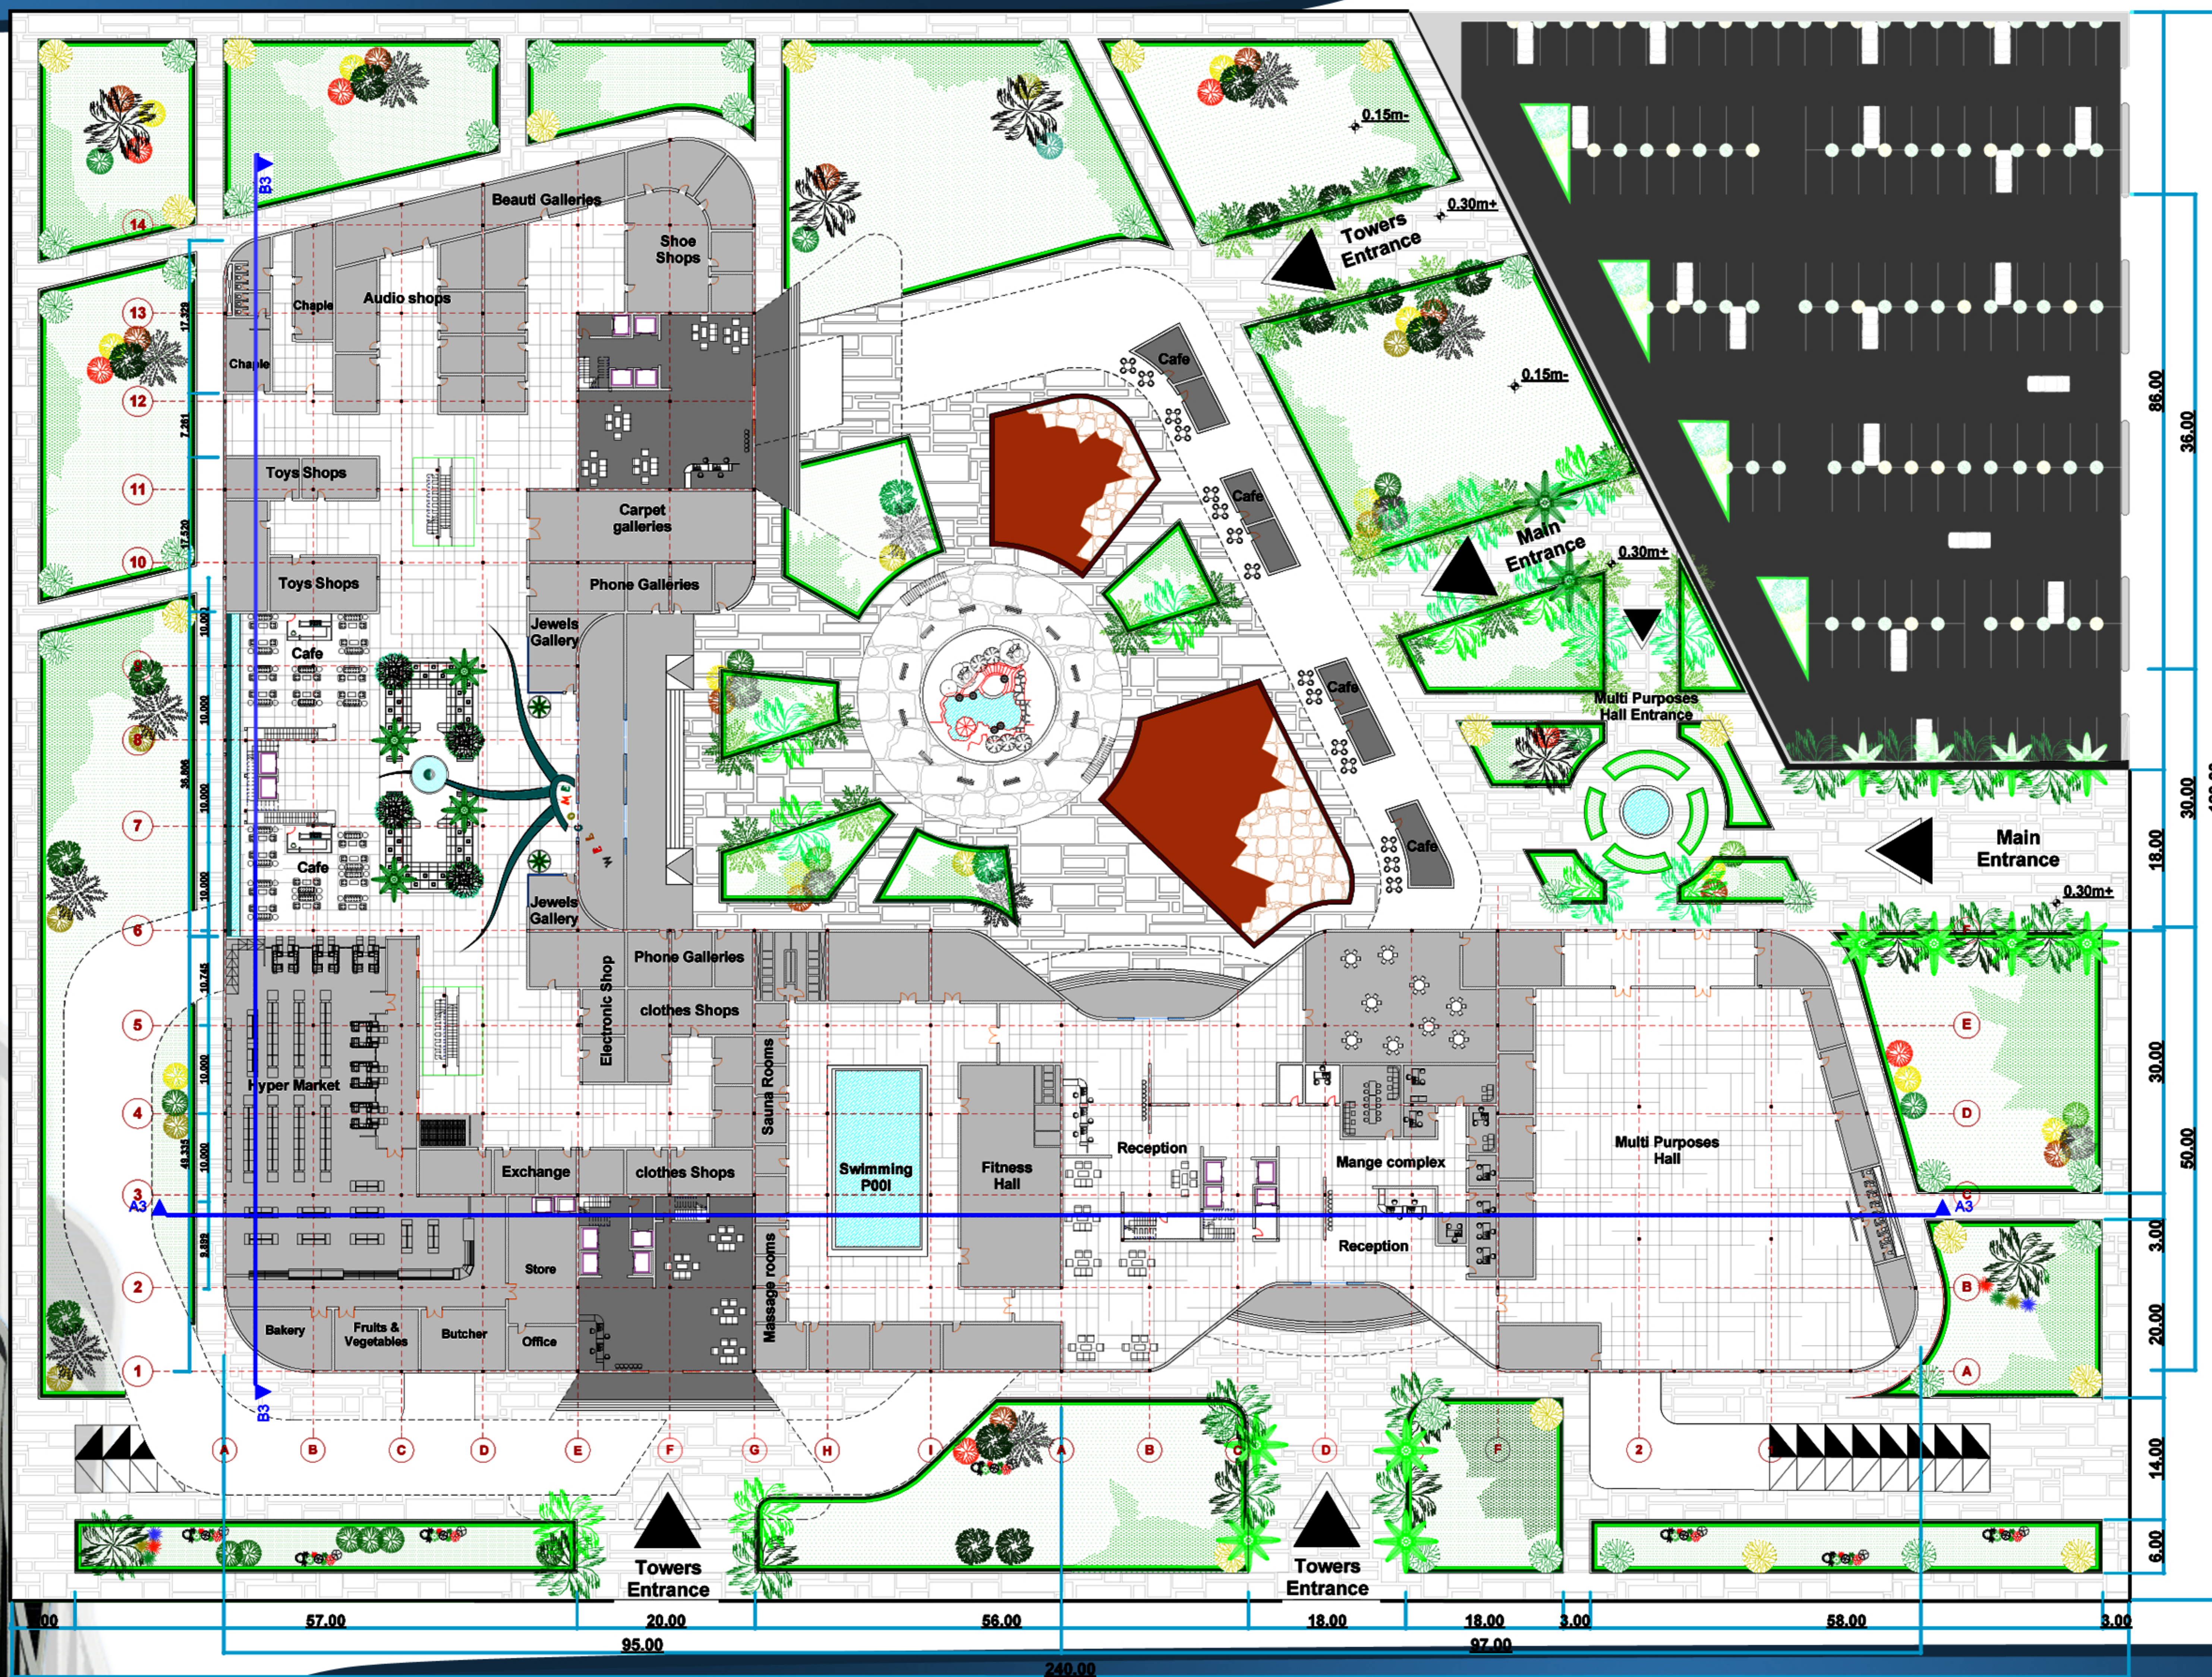

GROUND FLOOR PLAN SCALE 1:300