


# COMMERCIAL COMPLEX ADMINISTRATIVE

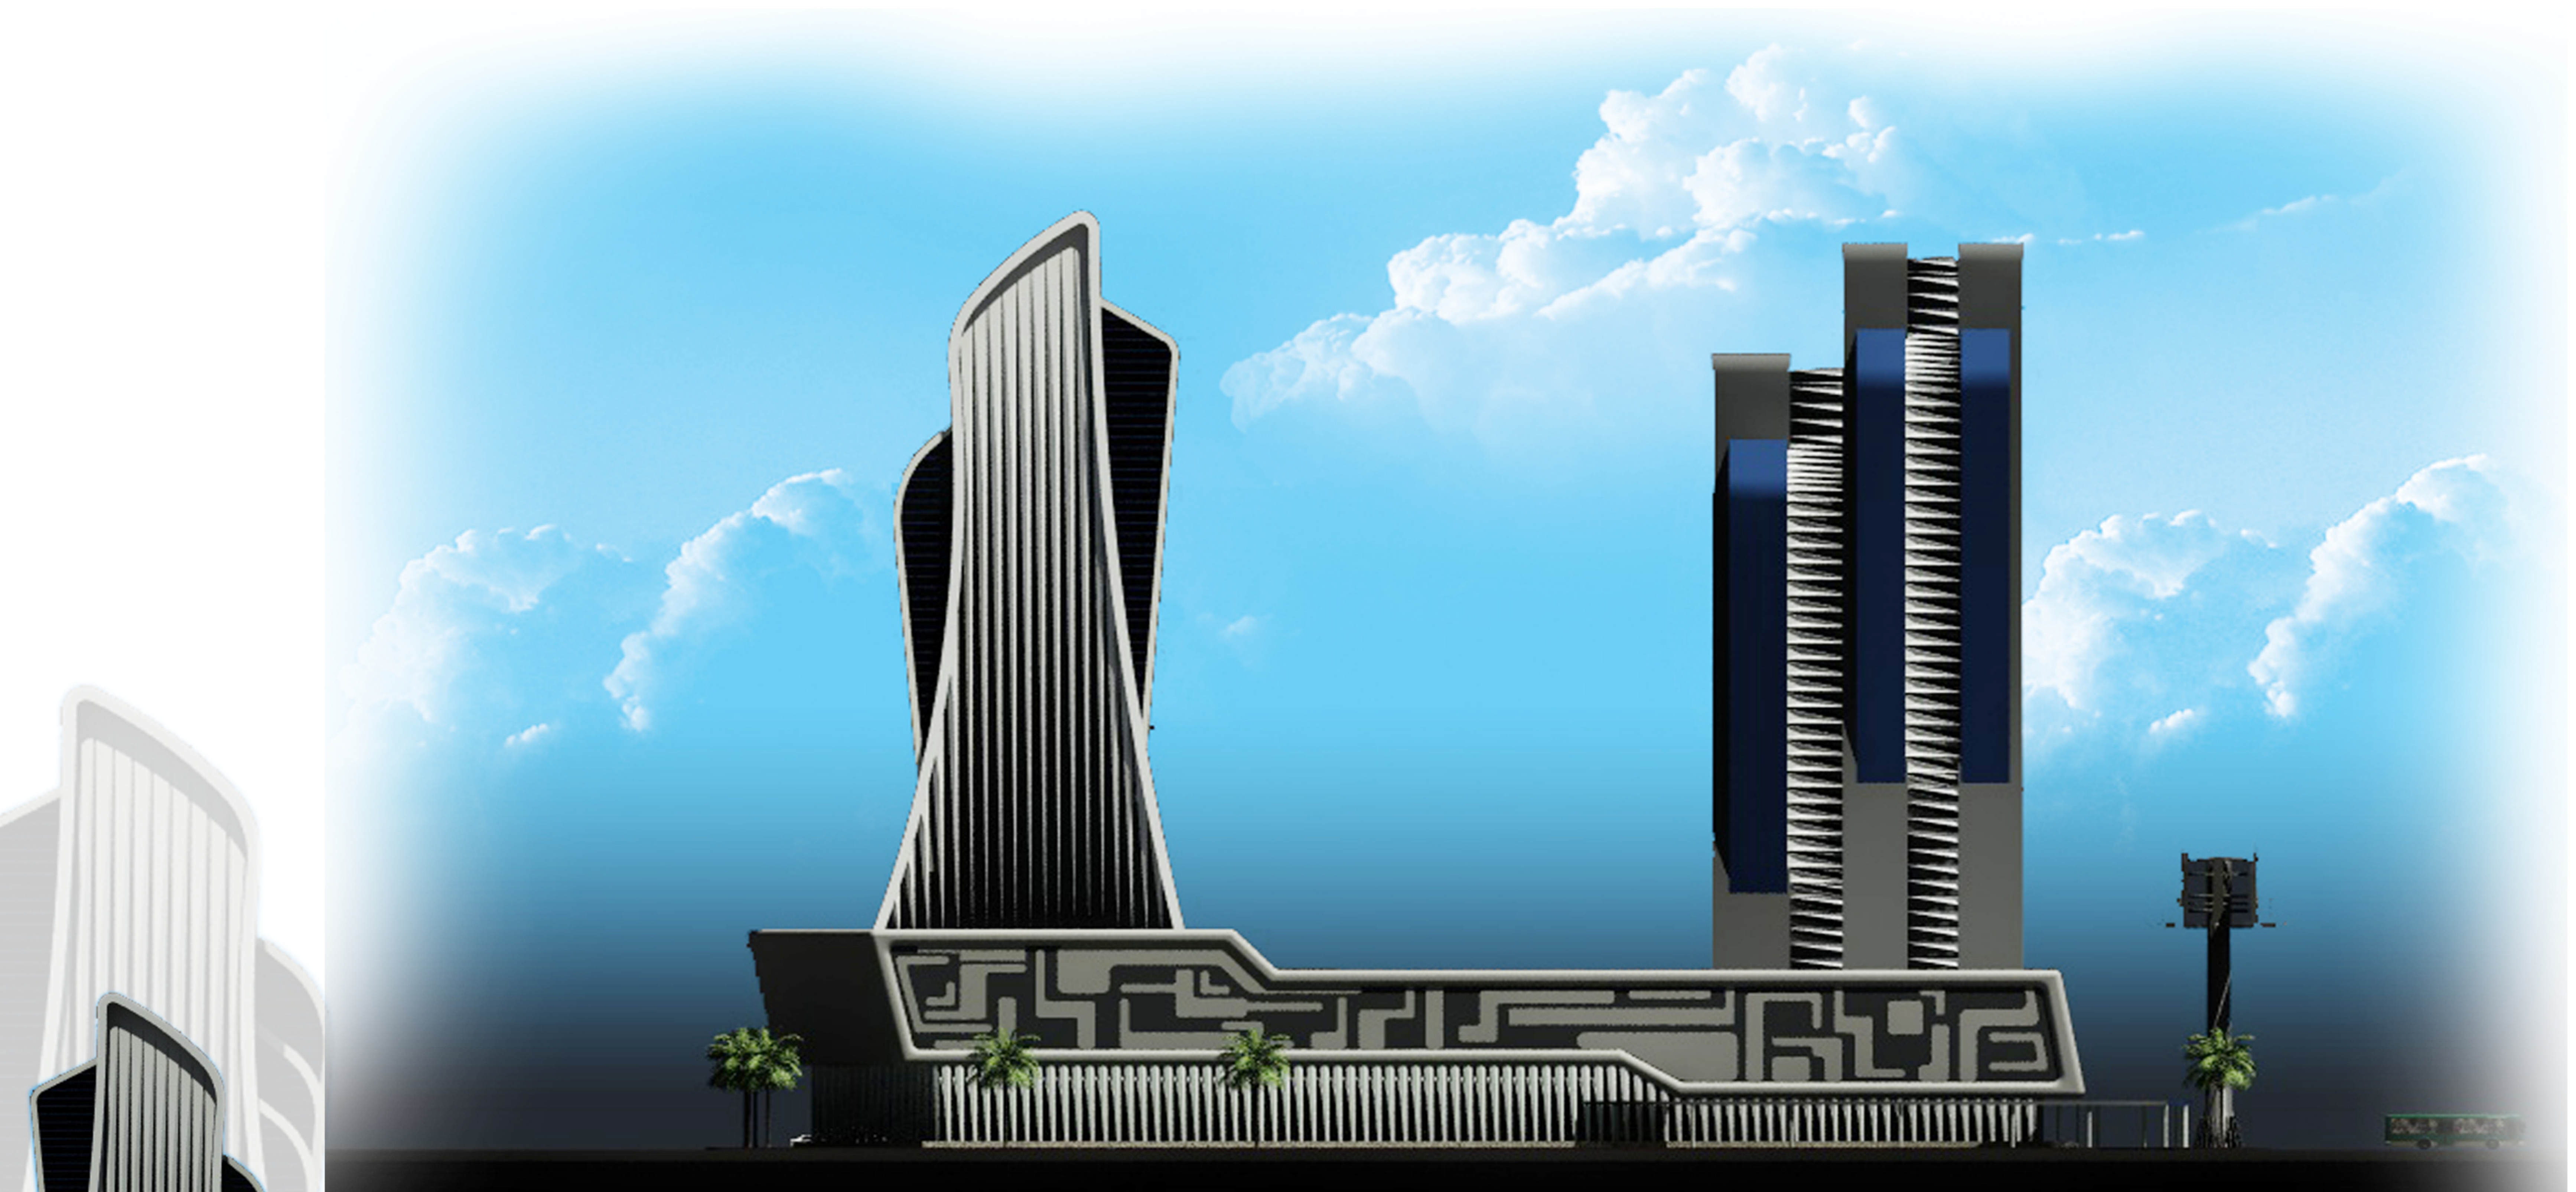

**WEST ELEVATION SCALE 1:300**