



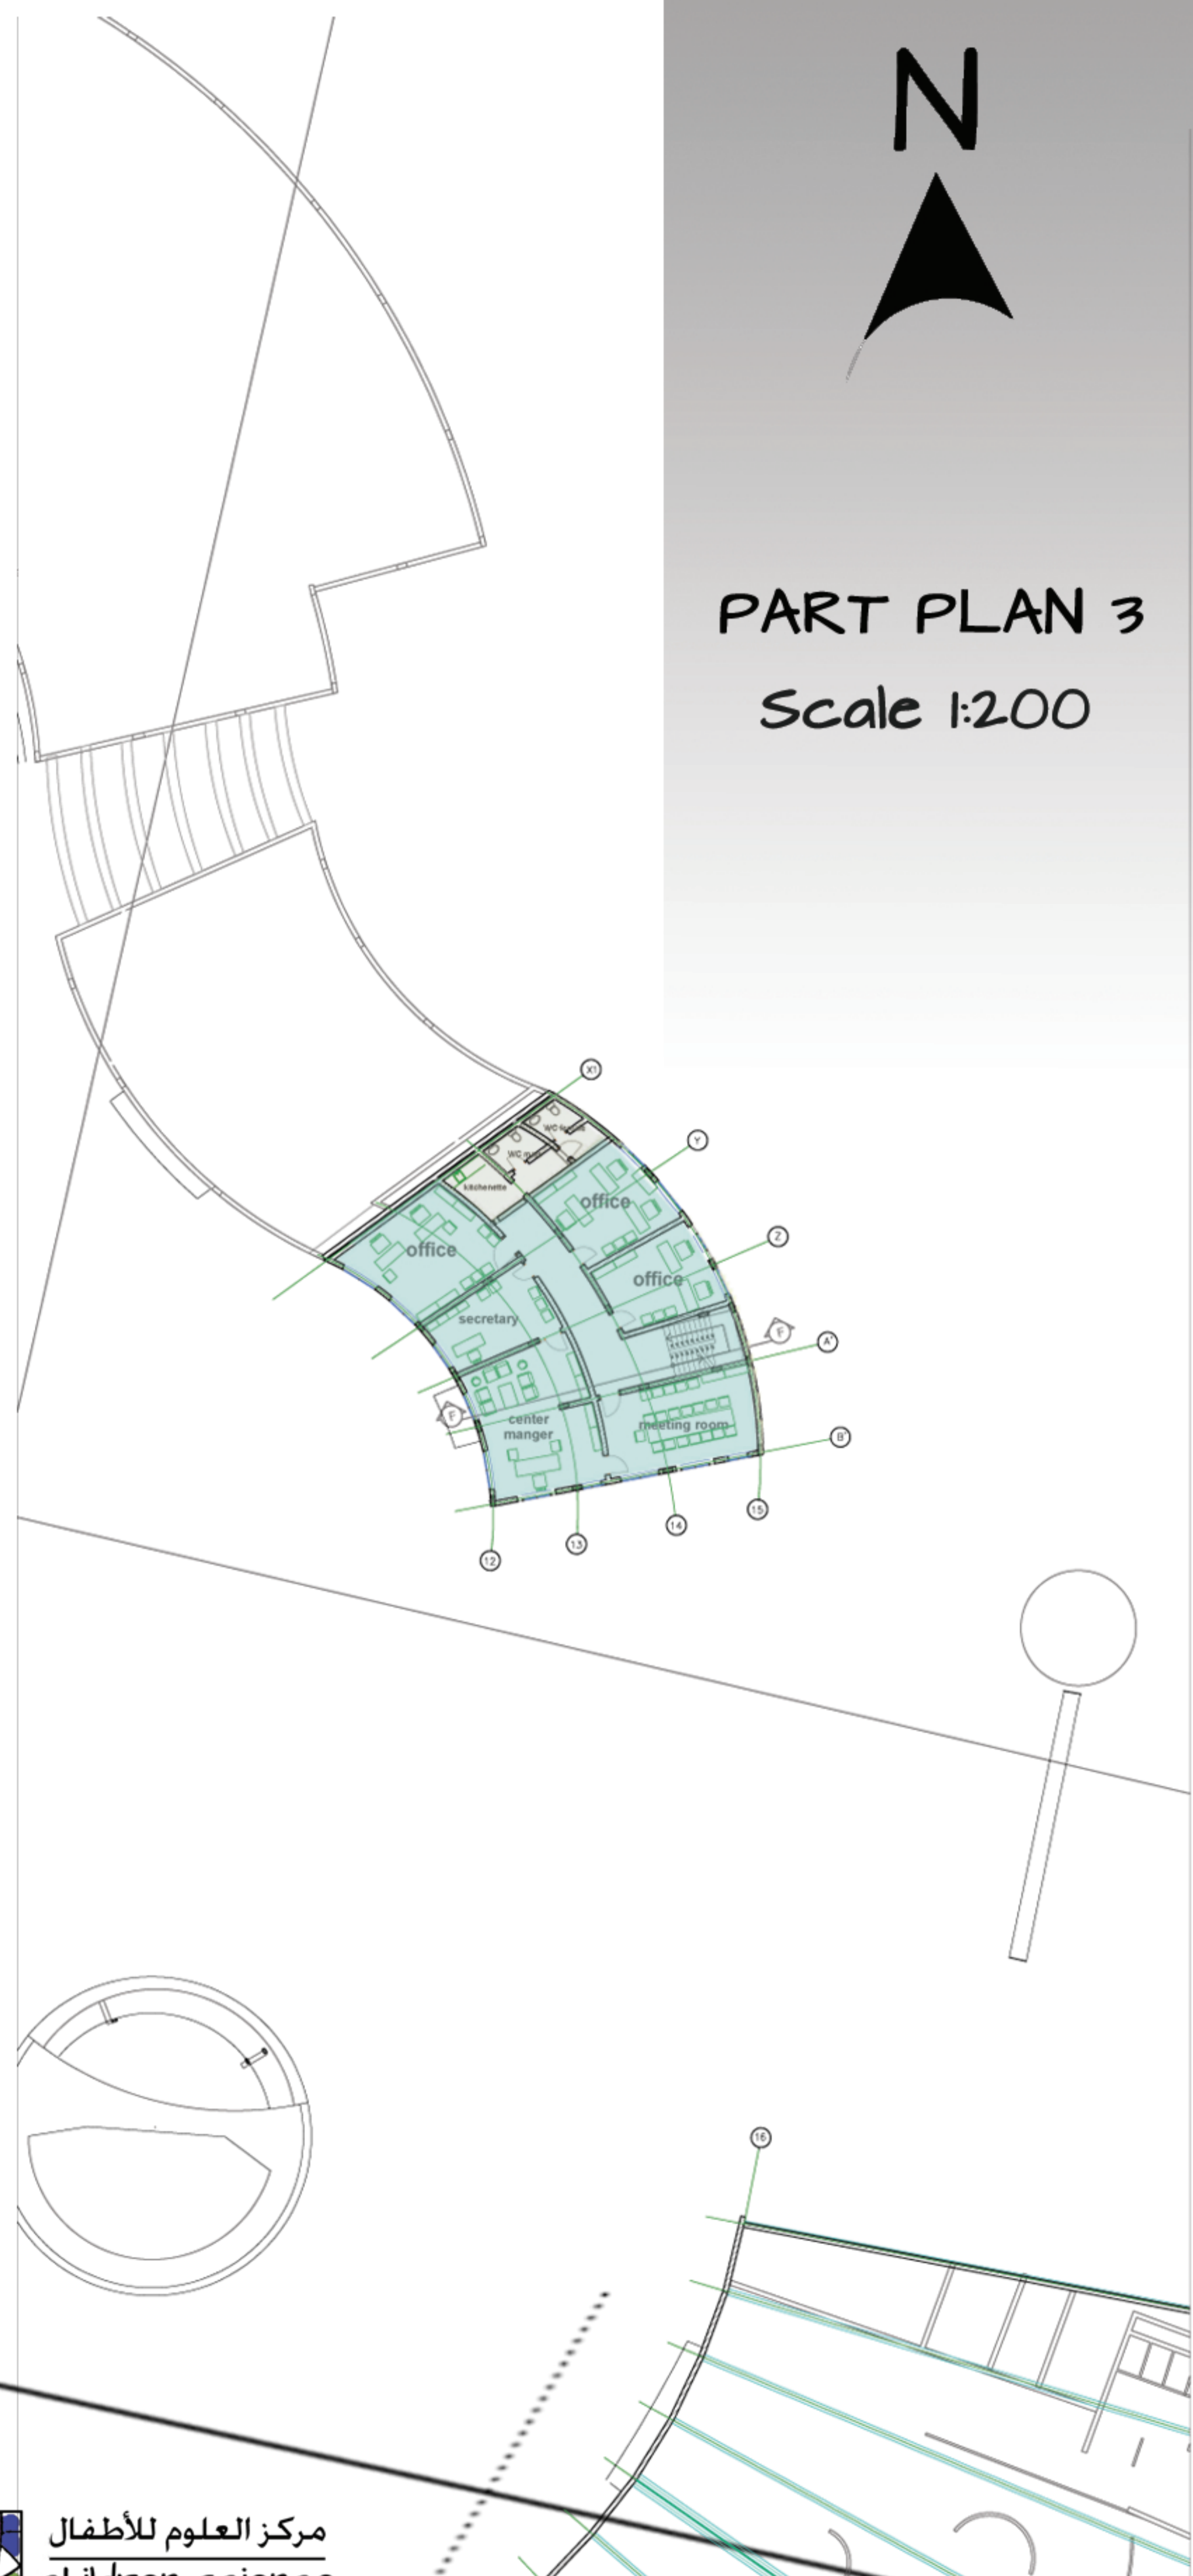

PART PLAN 3
Scale 1:200



- administration
- educational units
- library
- cafeteria
- main exhibition
- temporary exhibition
- planetarium
- outdoor stage
- staff rest area and lockers
- green area
- control point and supervision
- sounds
- simple harmonic motion
- mechanics
- applied science
- meteorology
- fluid mechanics
- heights
- exhibition workshop
- storage
- services

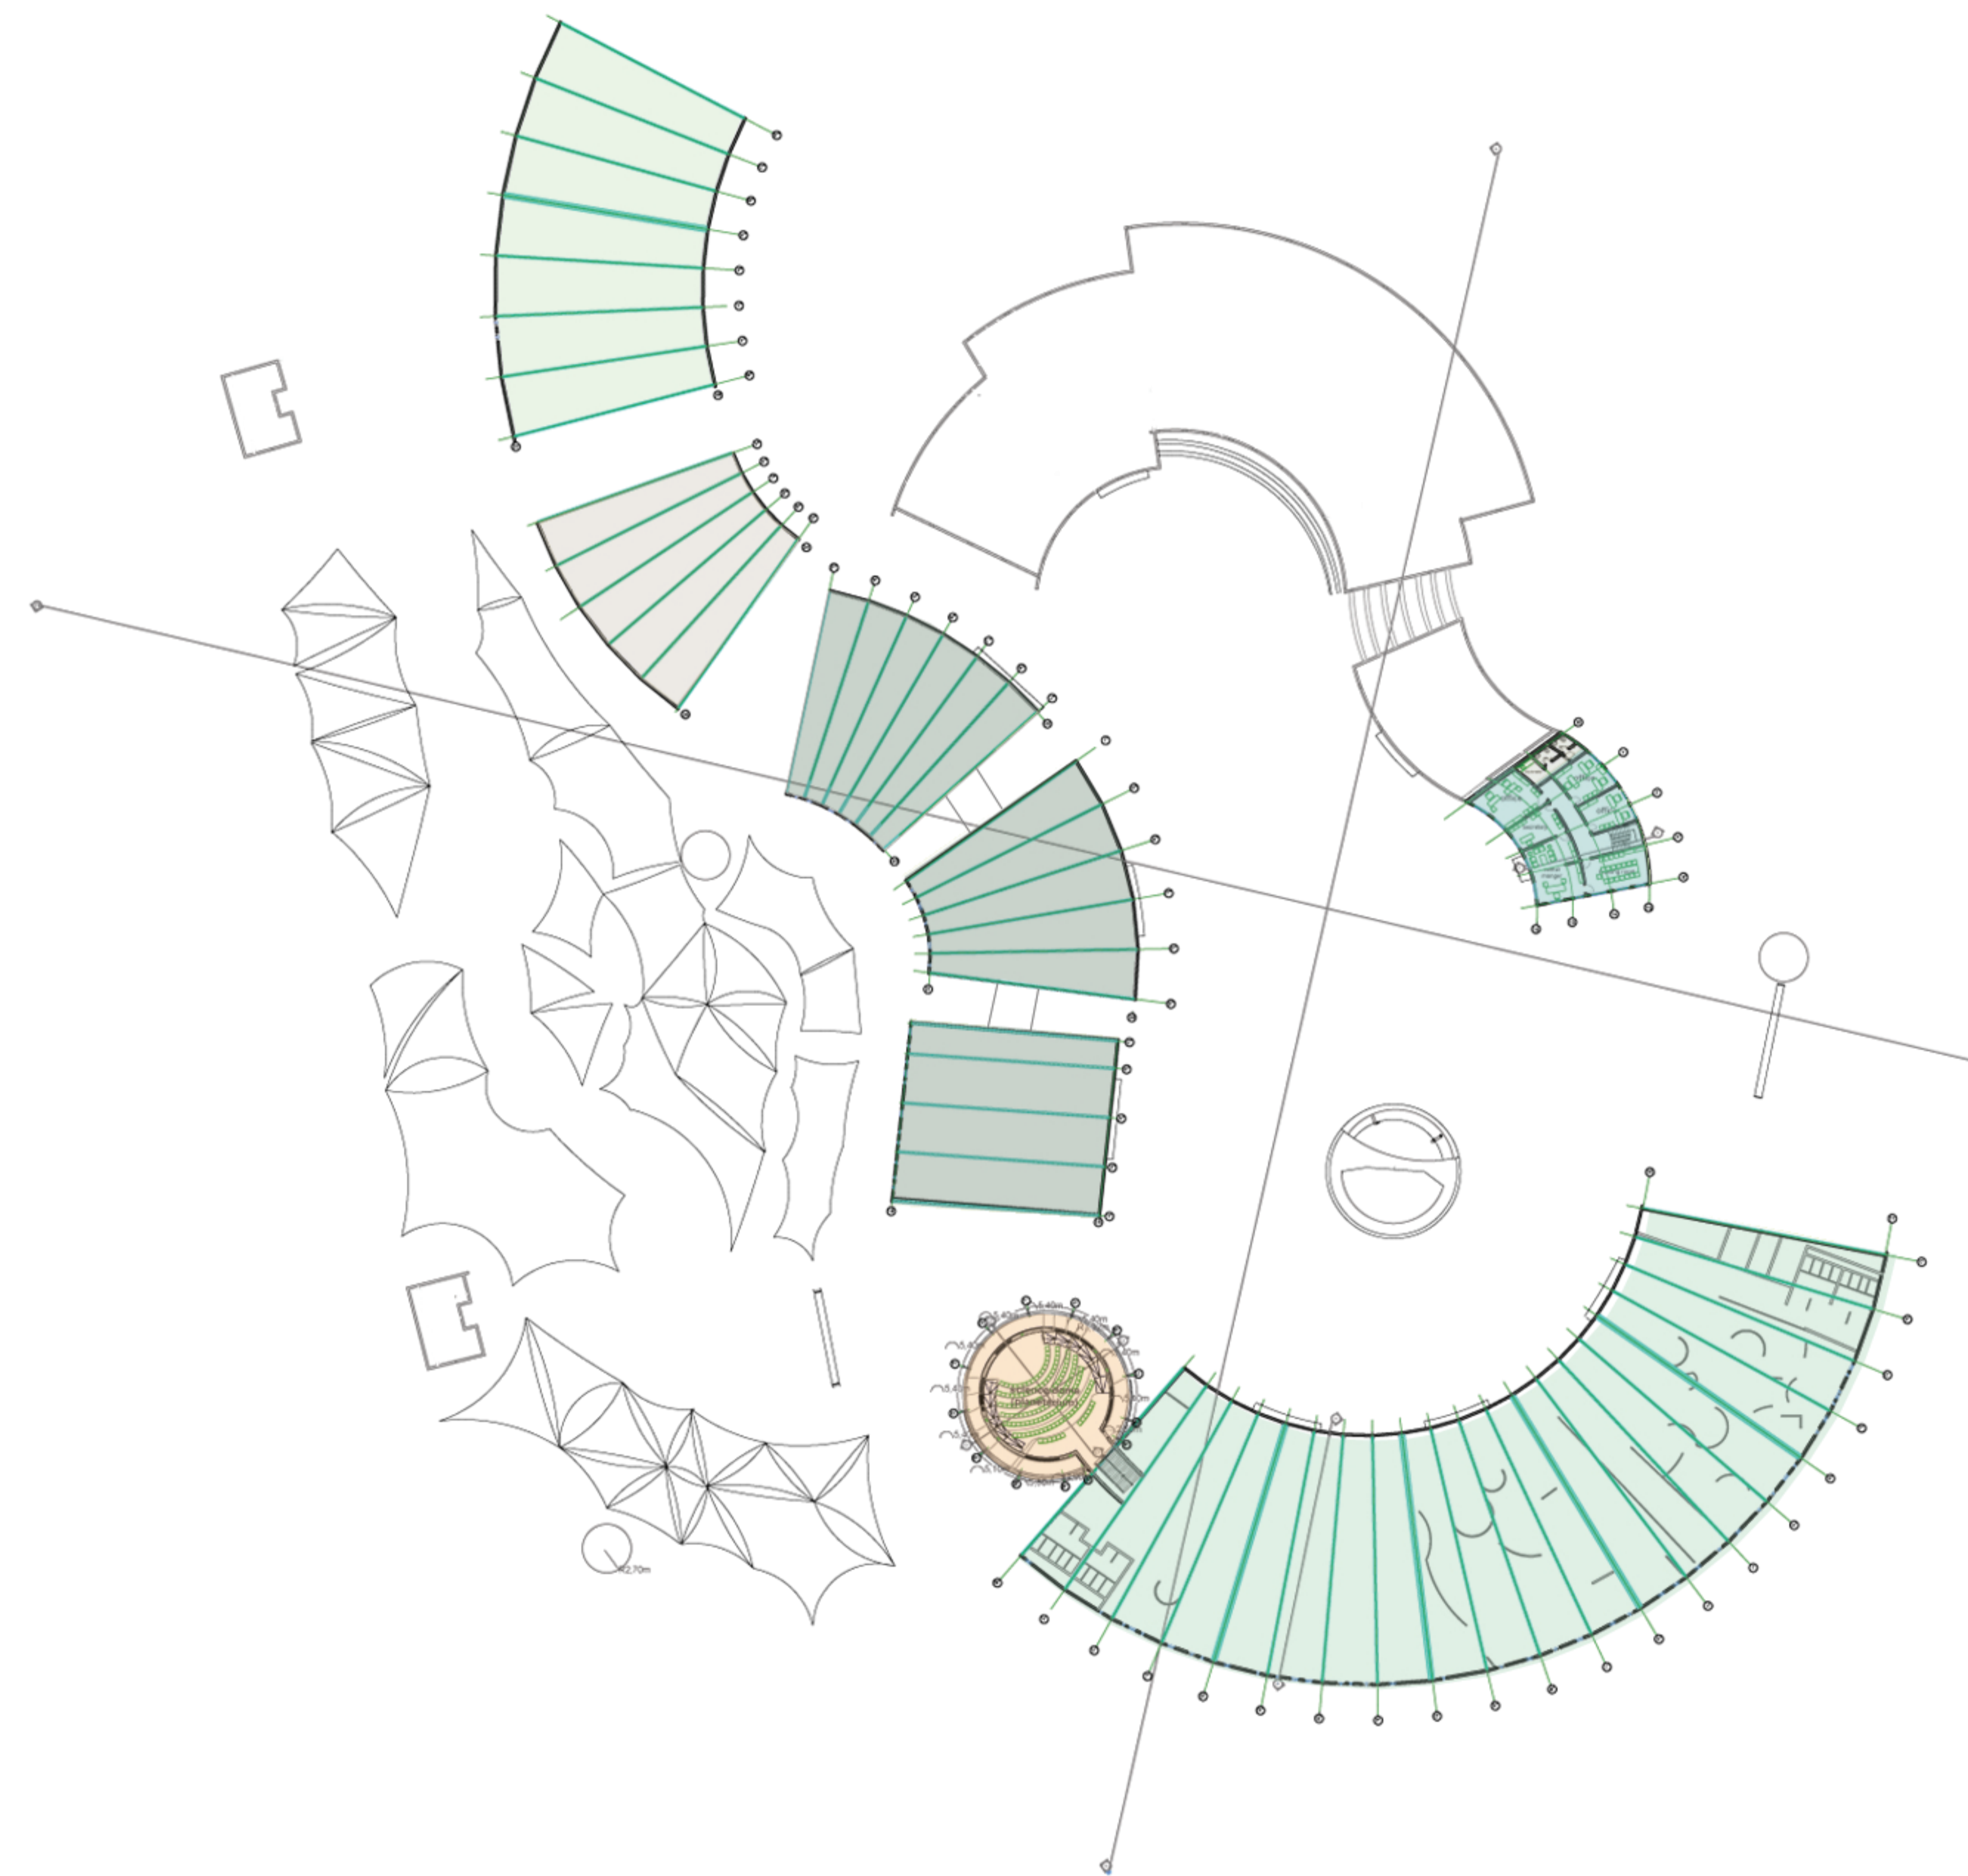

FIRST FLOOR PLAN

Scale 1:500