


SABALOKA RESORT PLAN

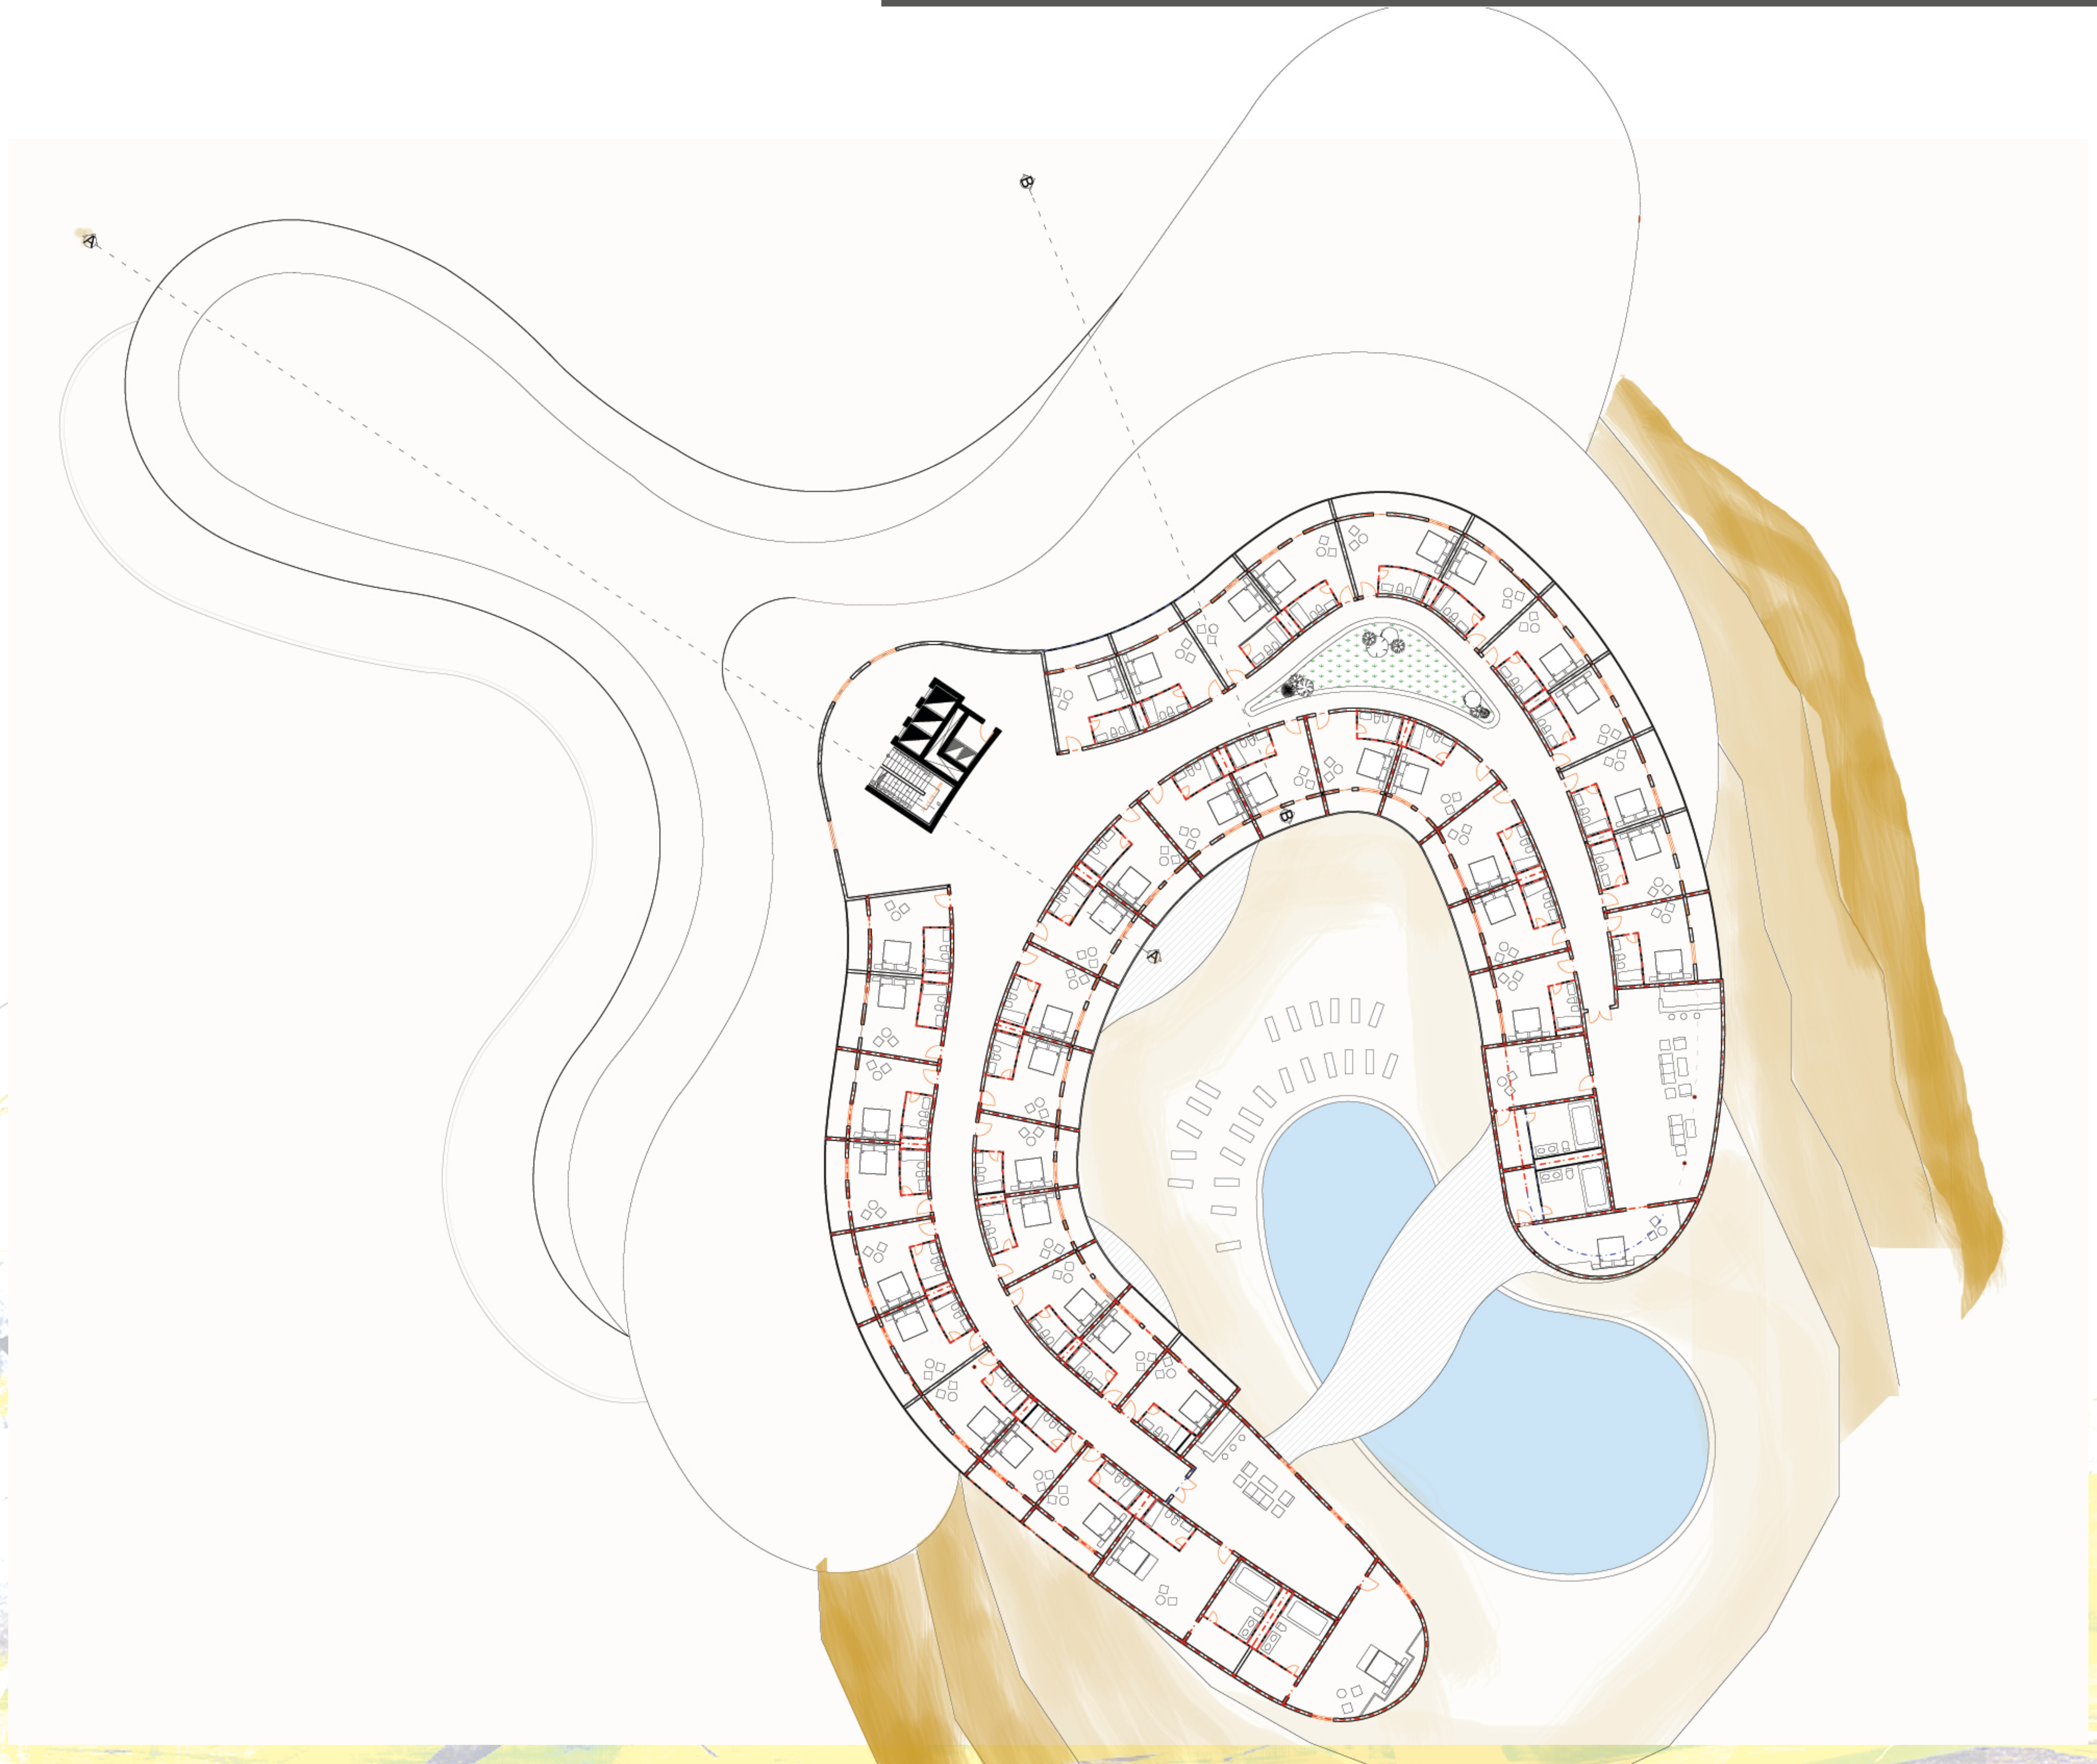

4 TH. FLOOR PLAN ... SCALE 1:200