

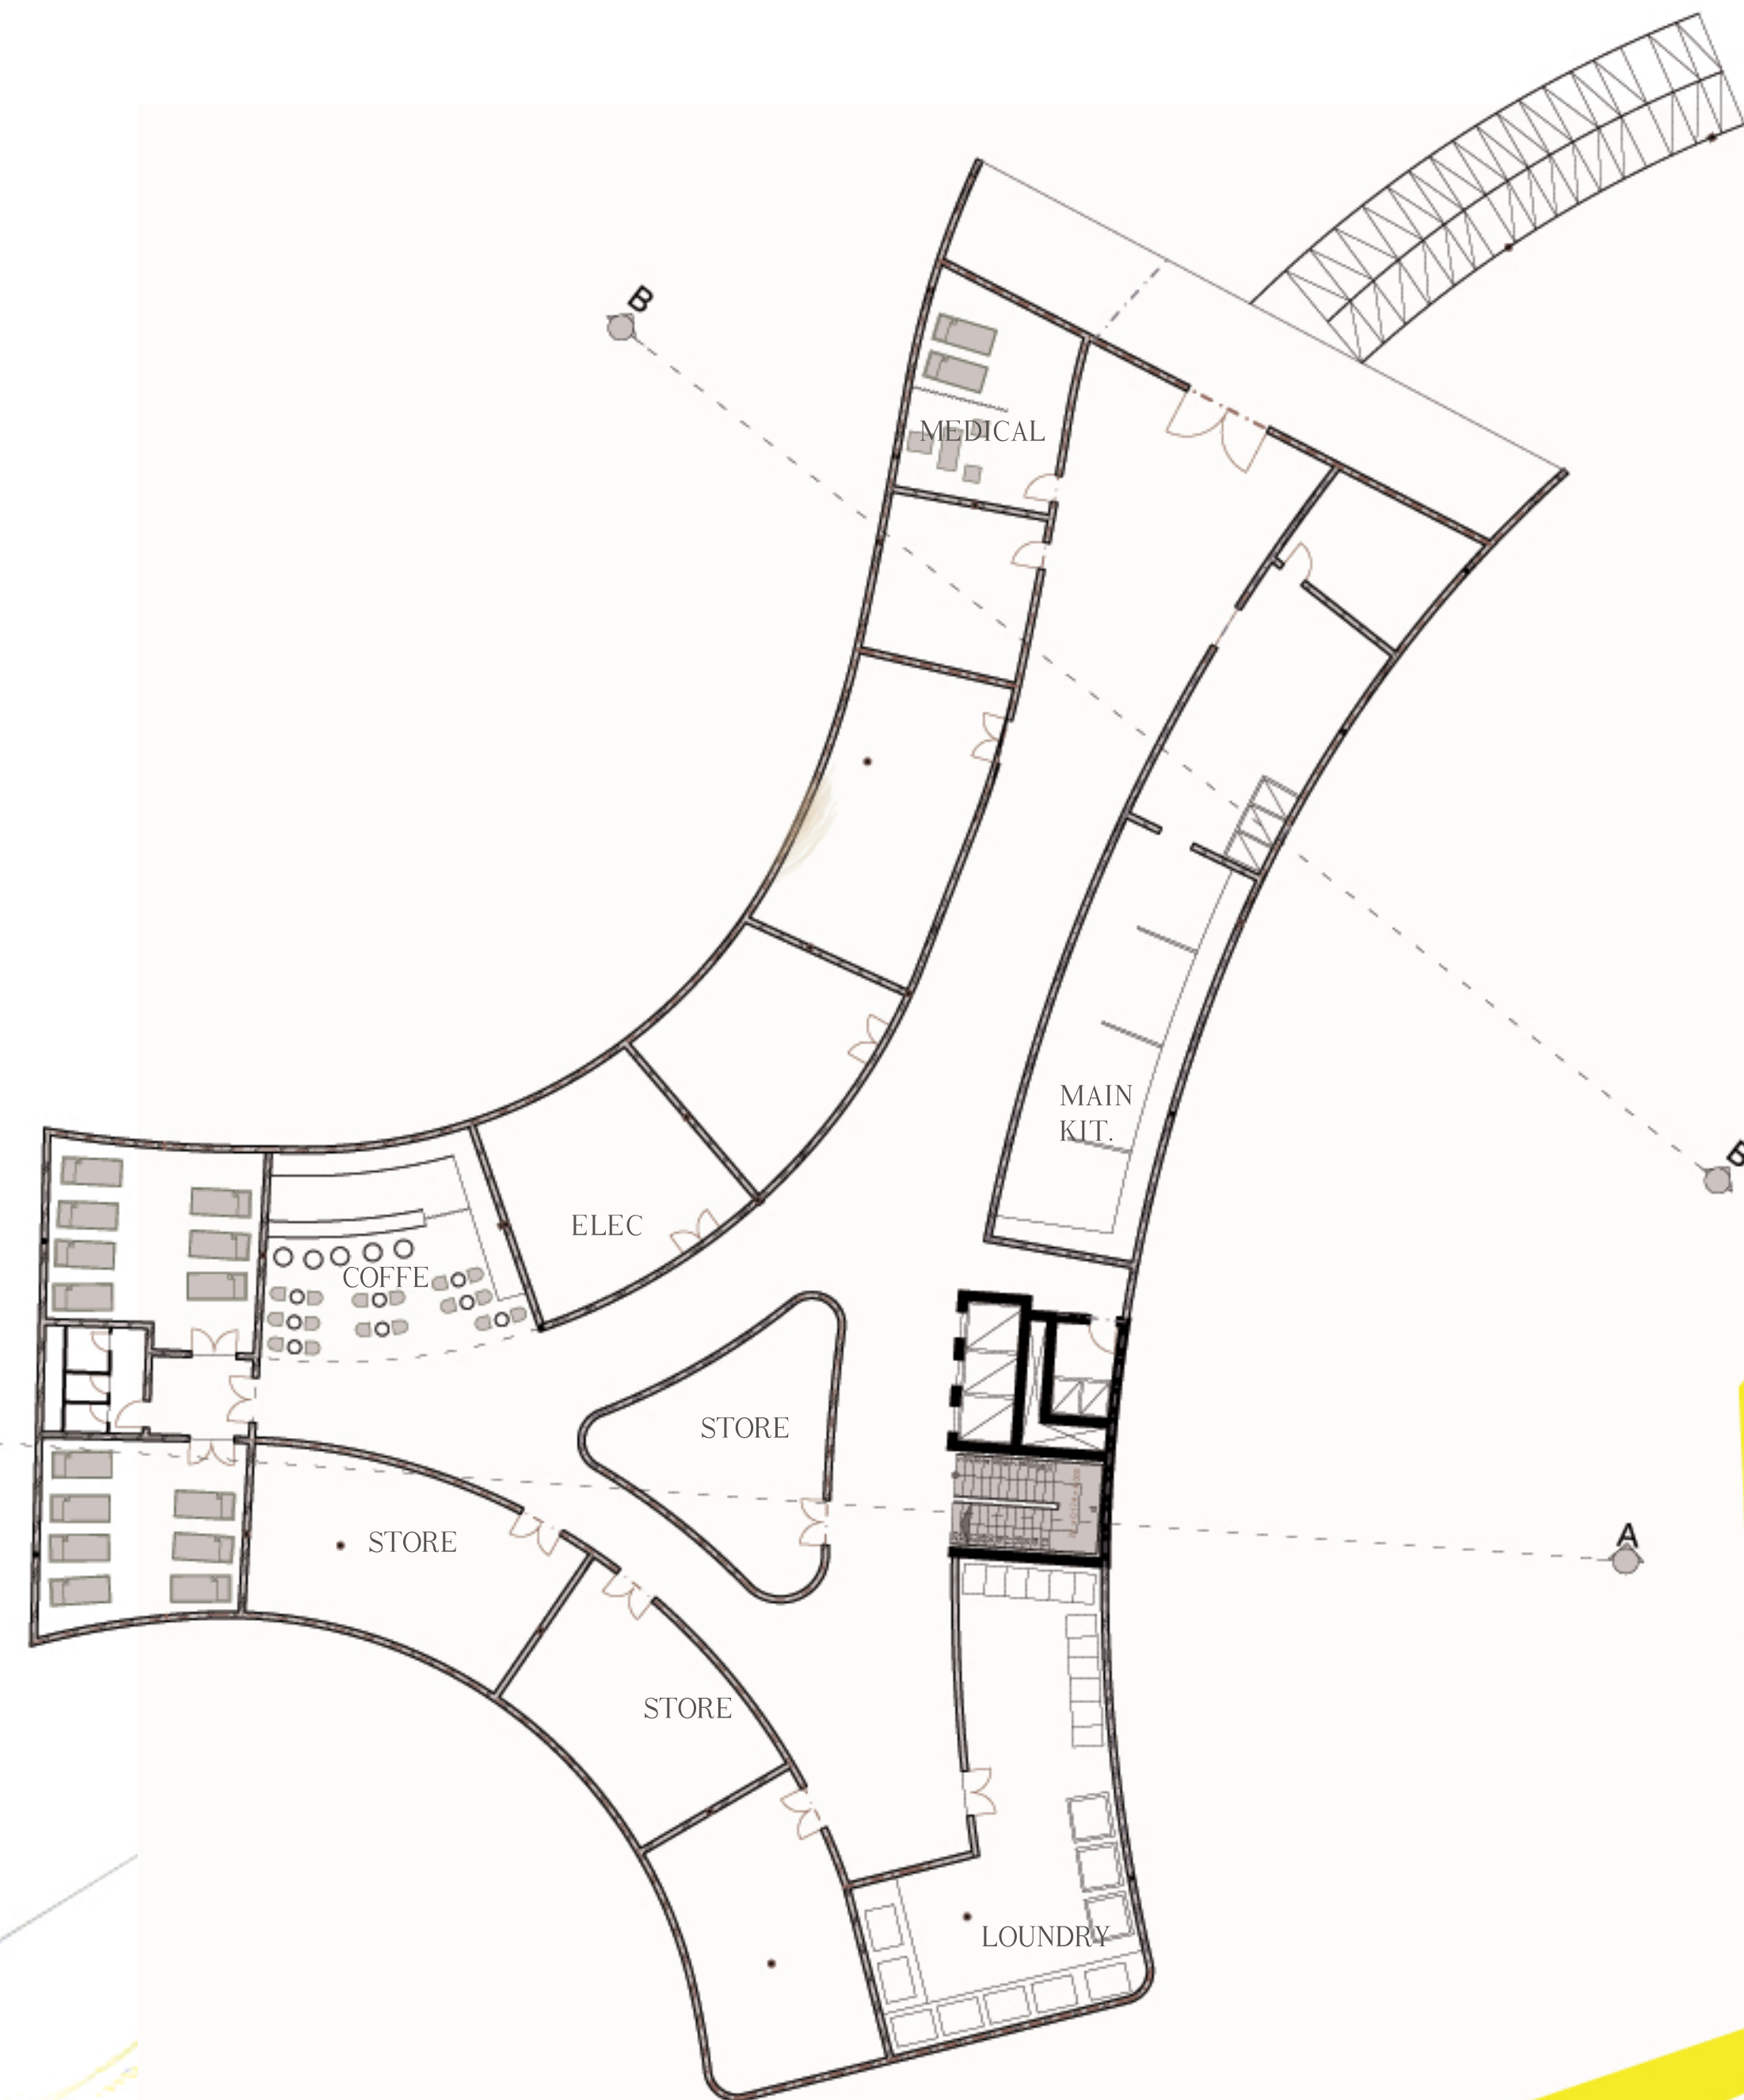


SABALOKA RESORT PLAN

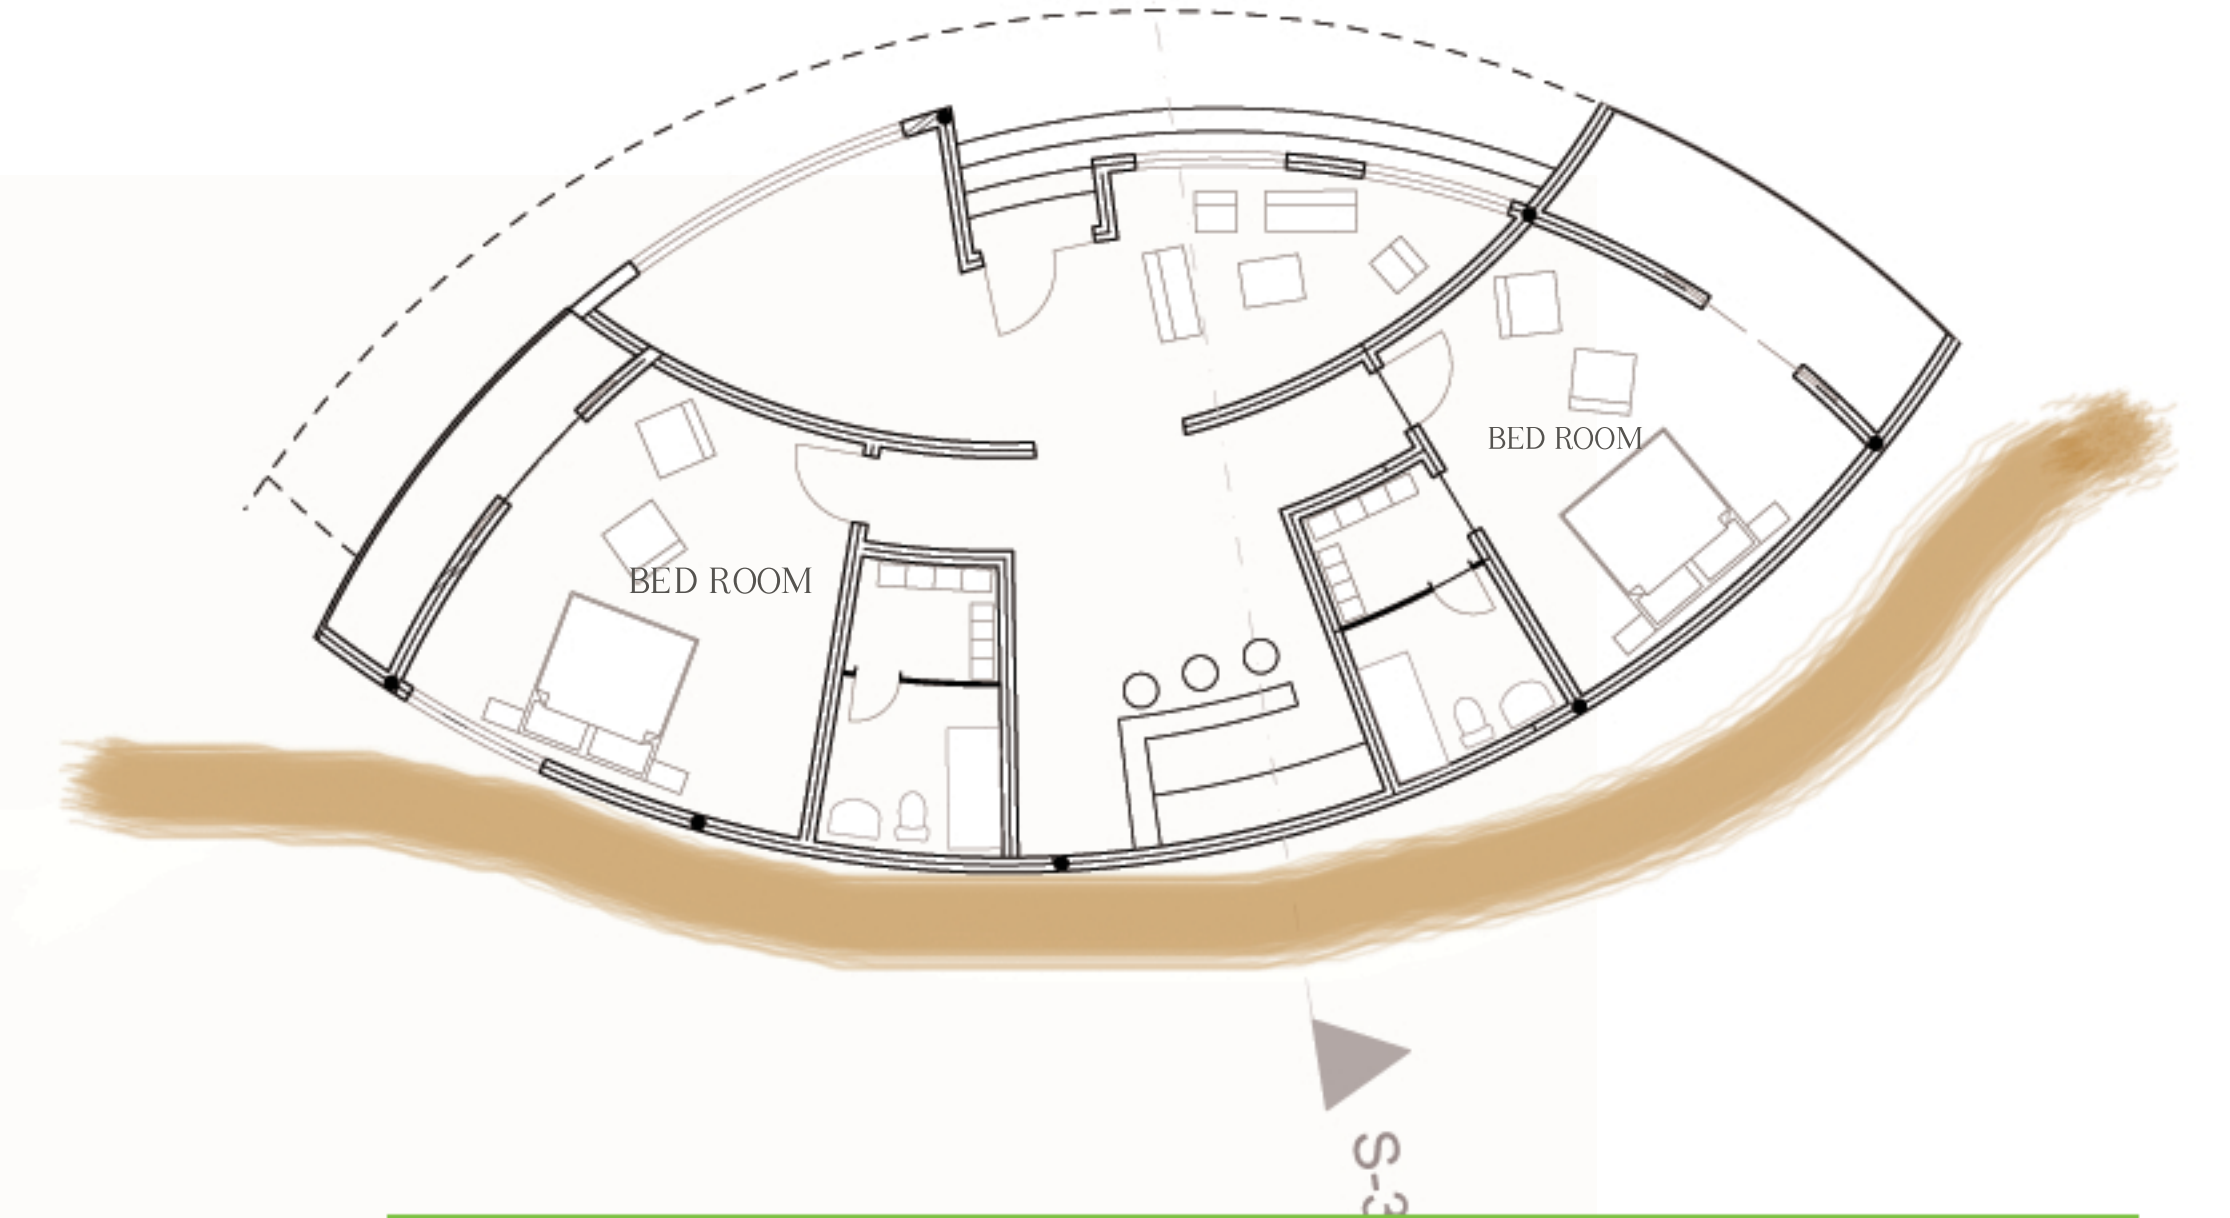


BASEMENT FLOOR PLAN ..SCALE 1:200

SHALI PLAN ... 2 PERSON SCALE 1:100

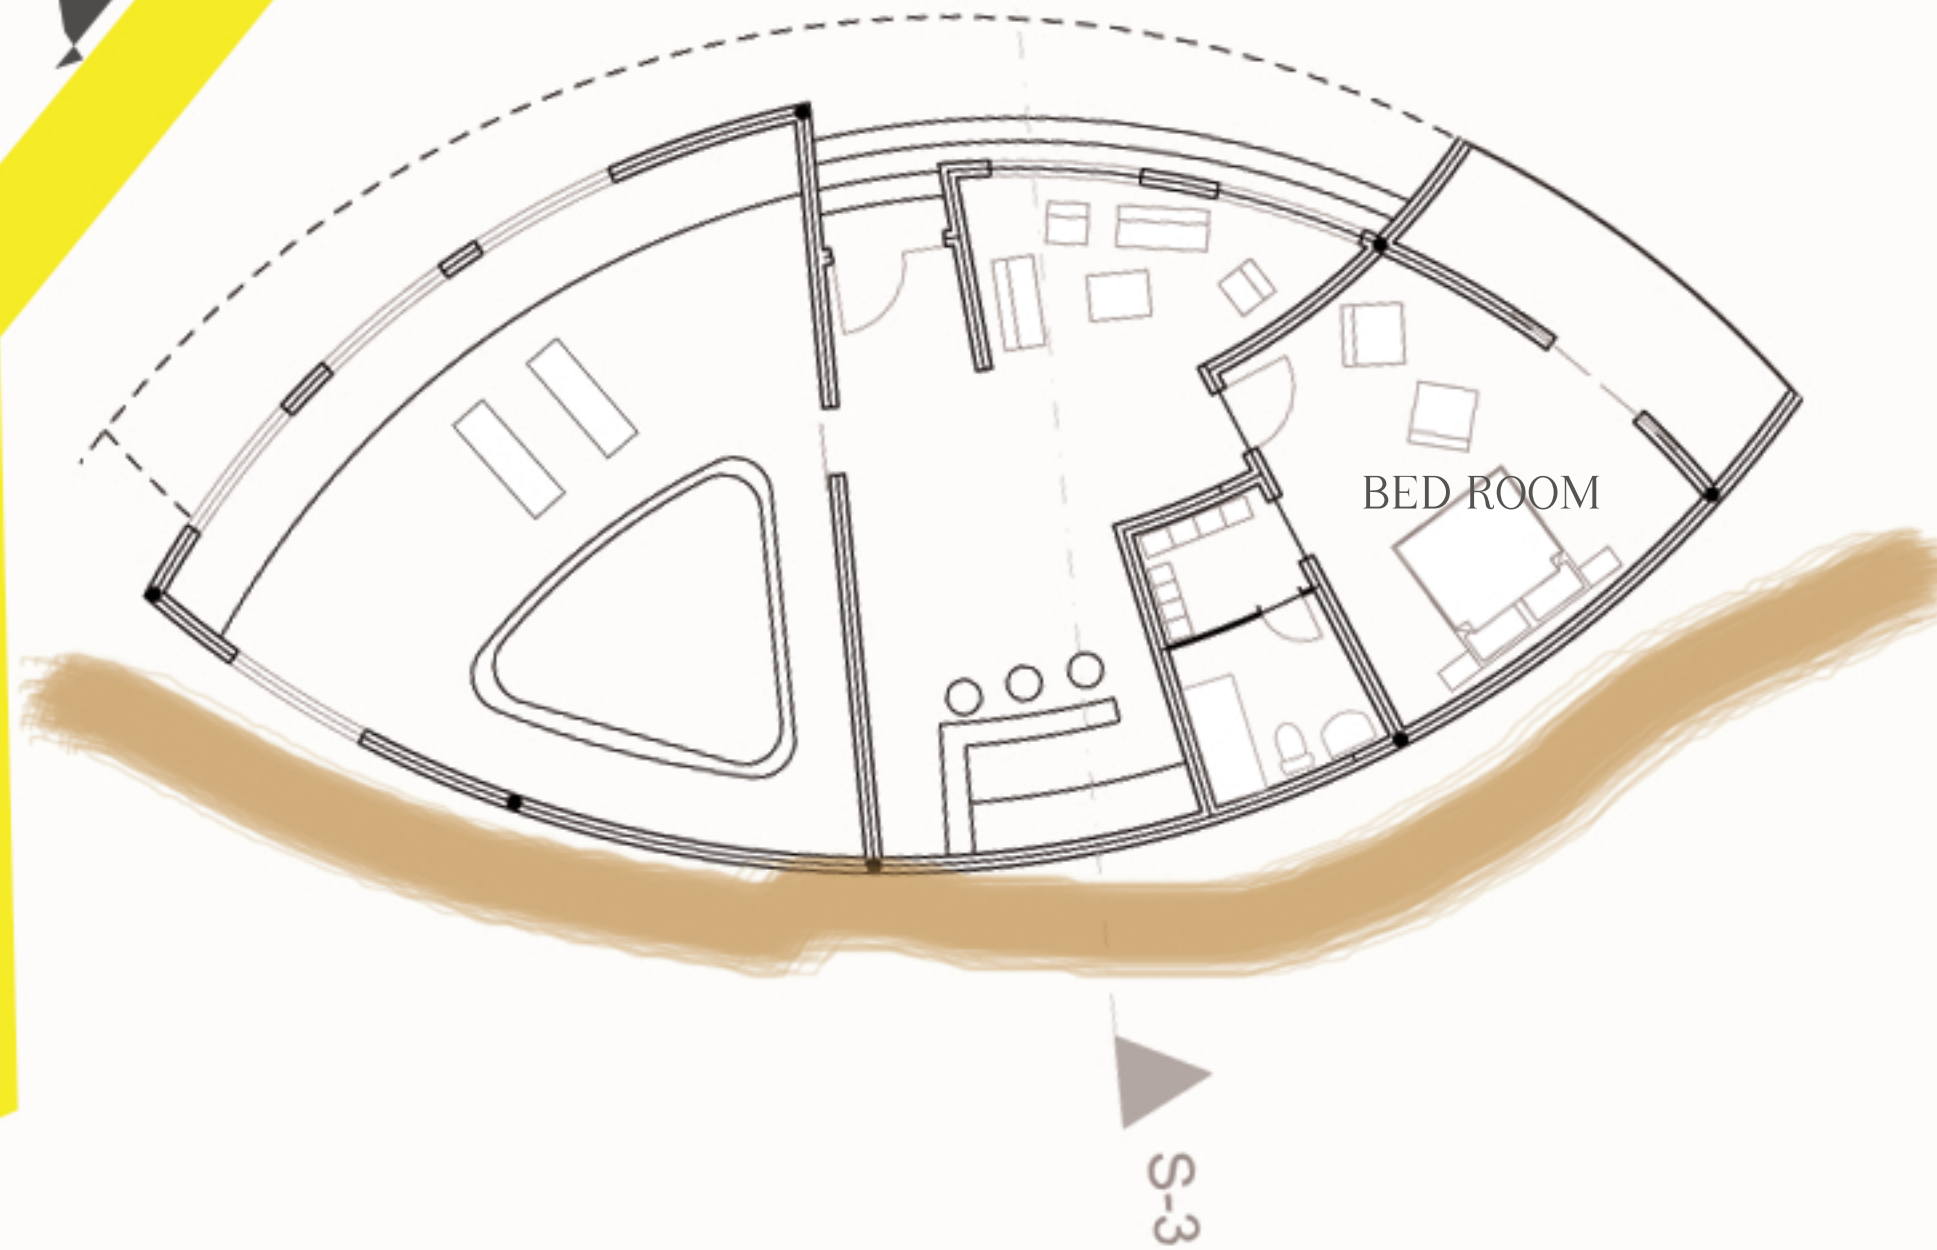

SHALI PLAN ..4 PERSON

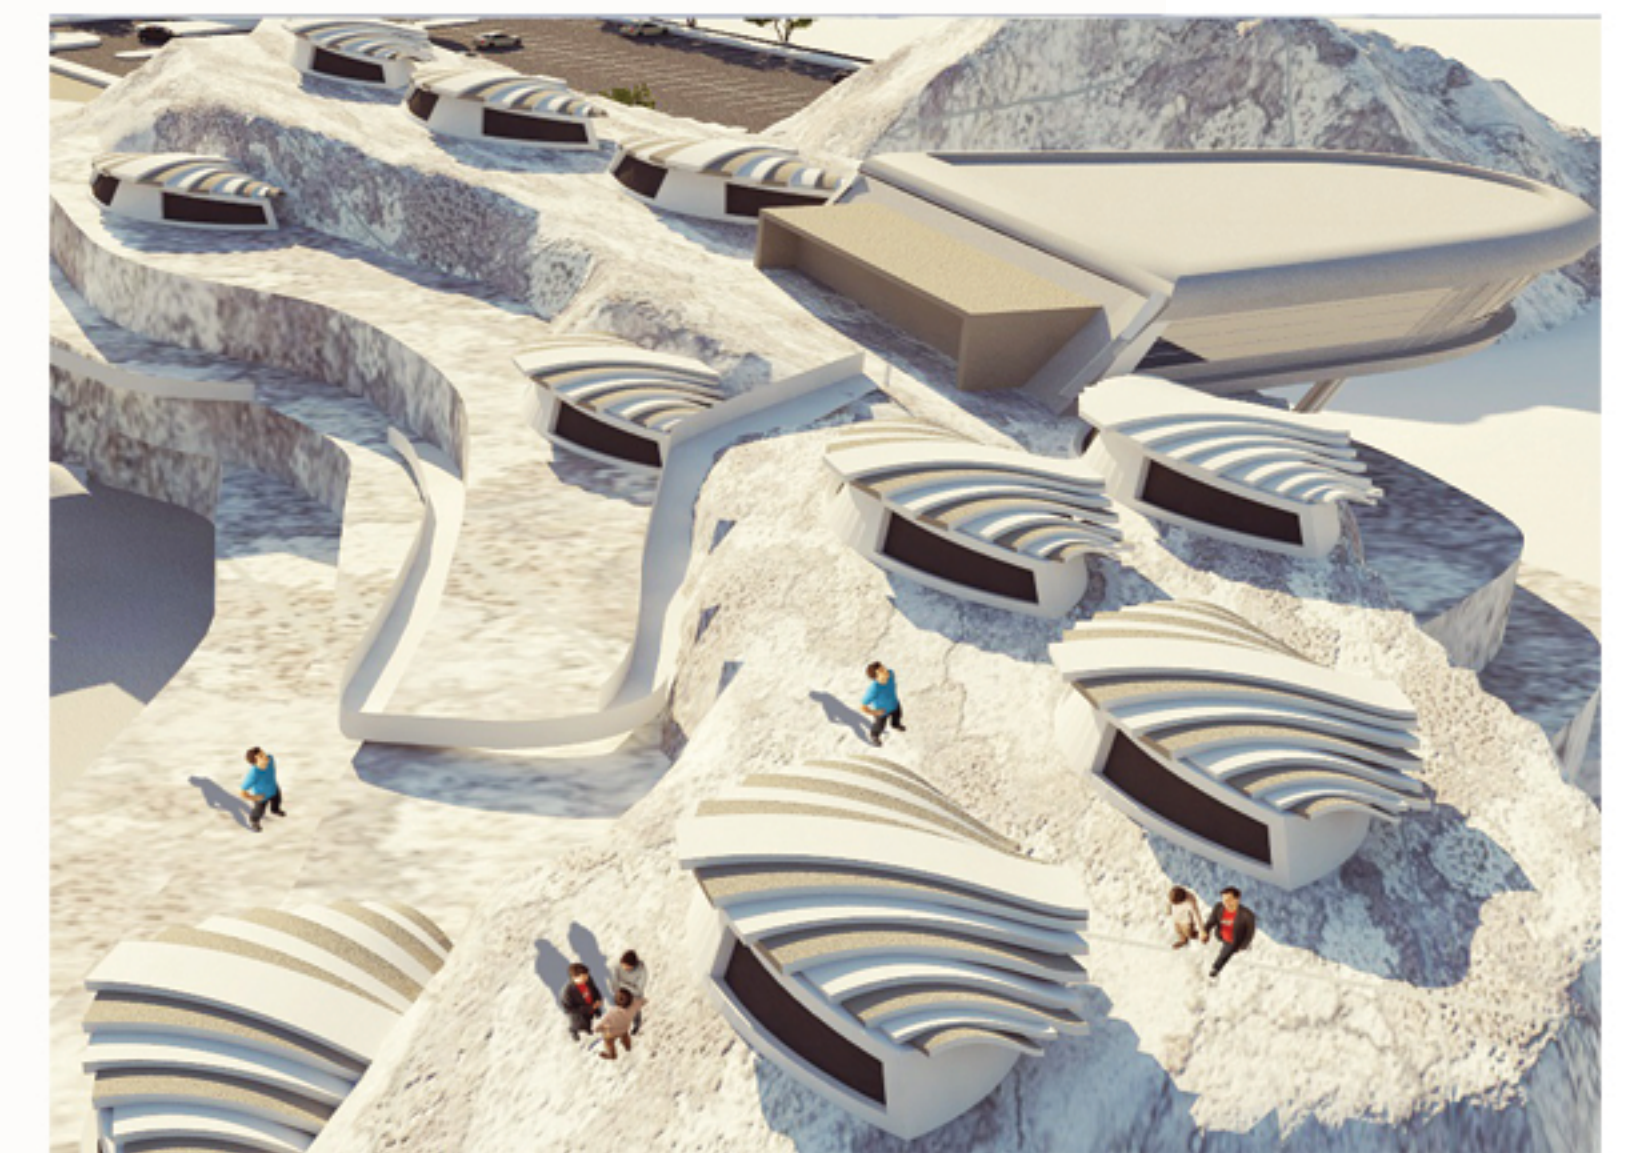

SHALI SECTION ..SCALE 1:200

