


SABALOKA RESORT PLAN

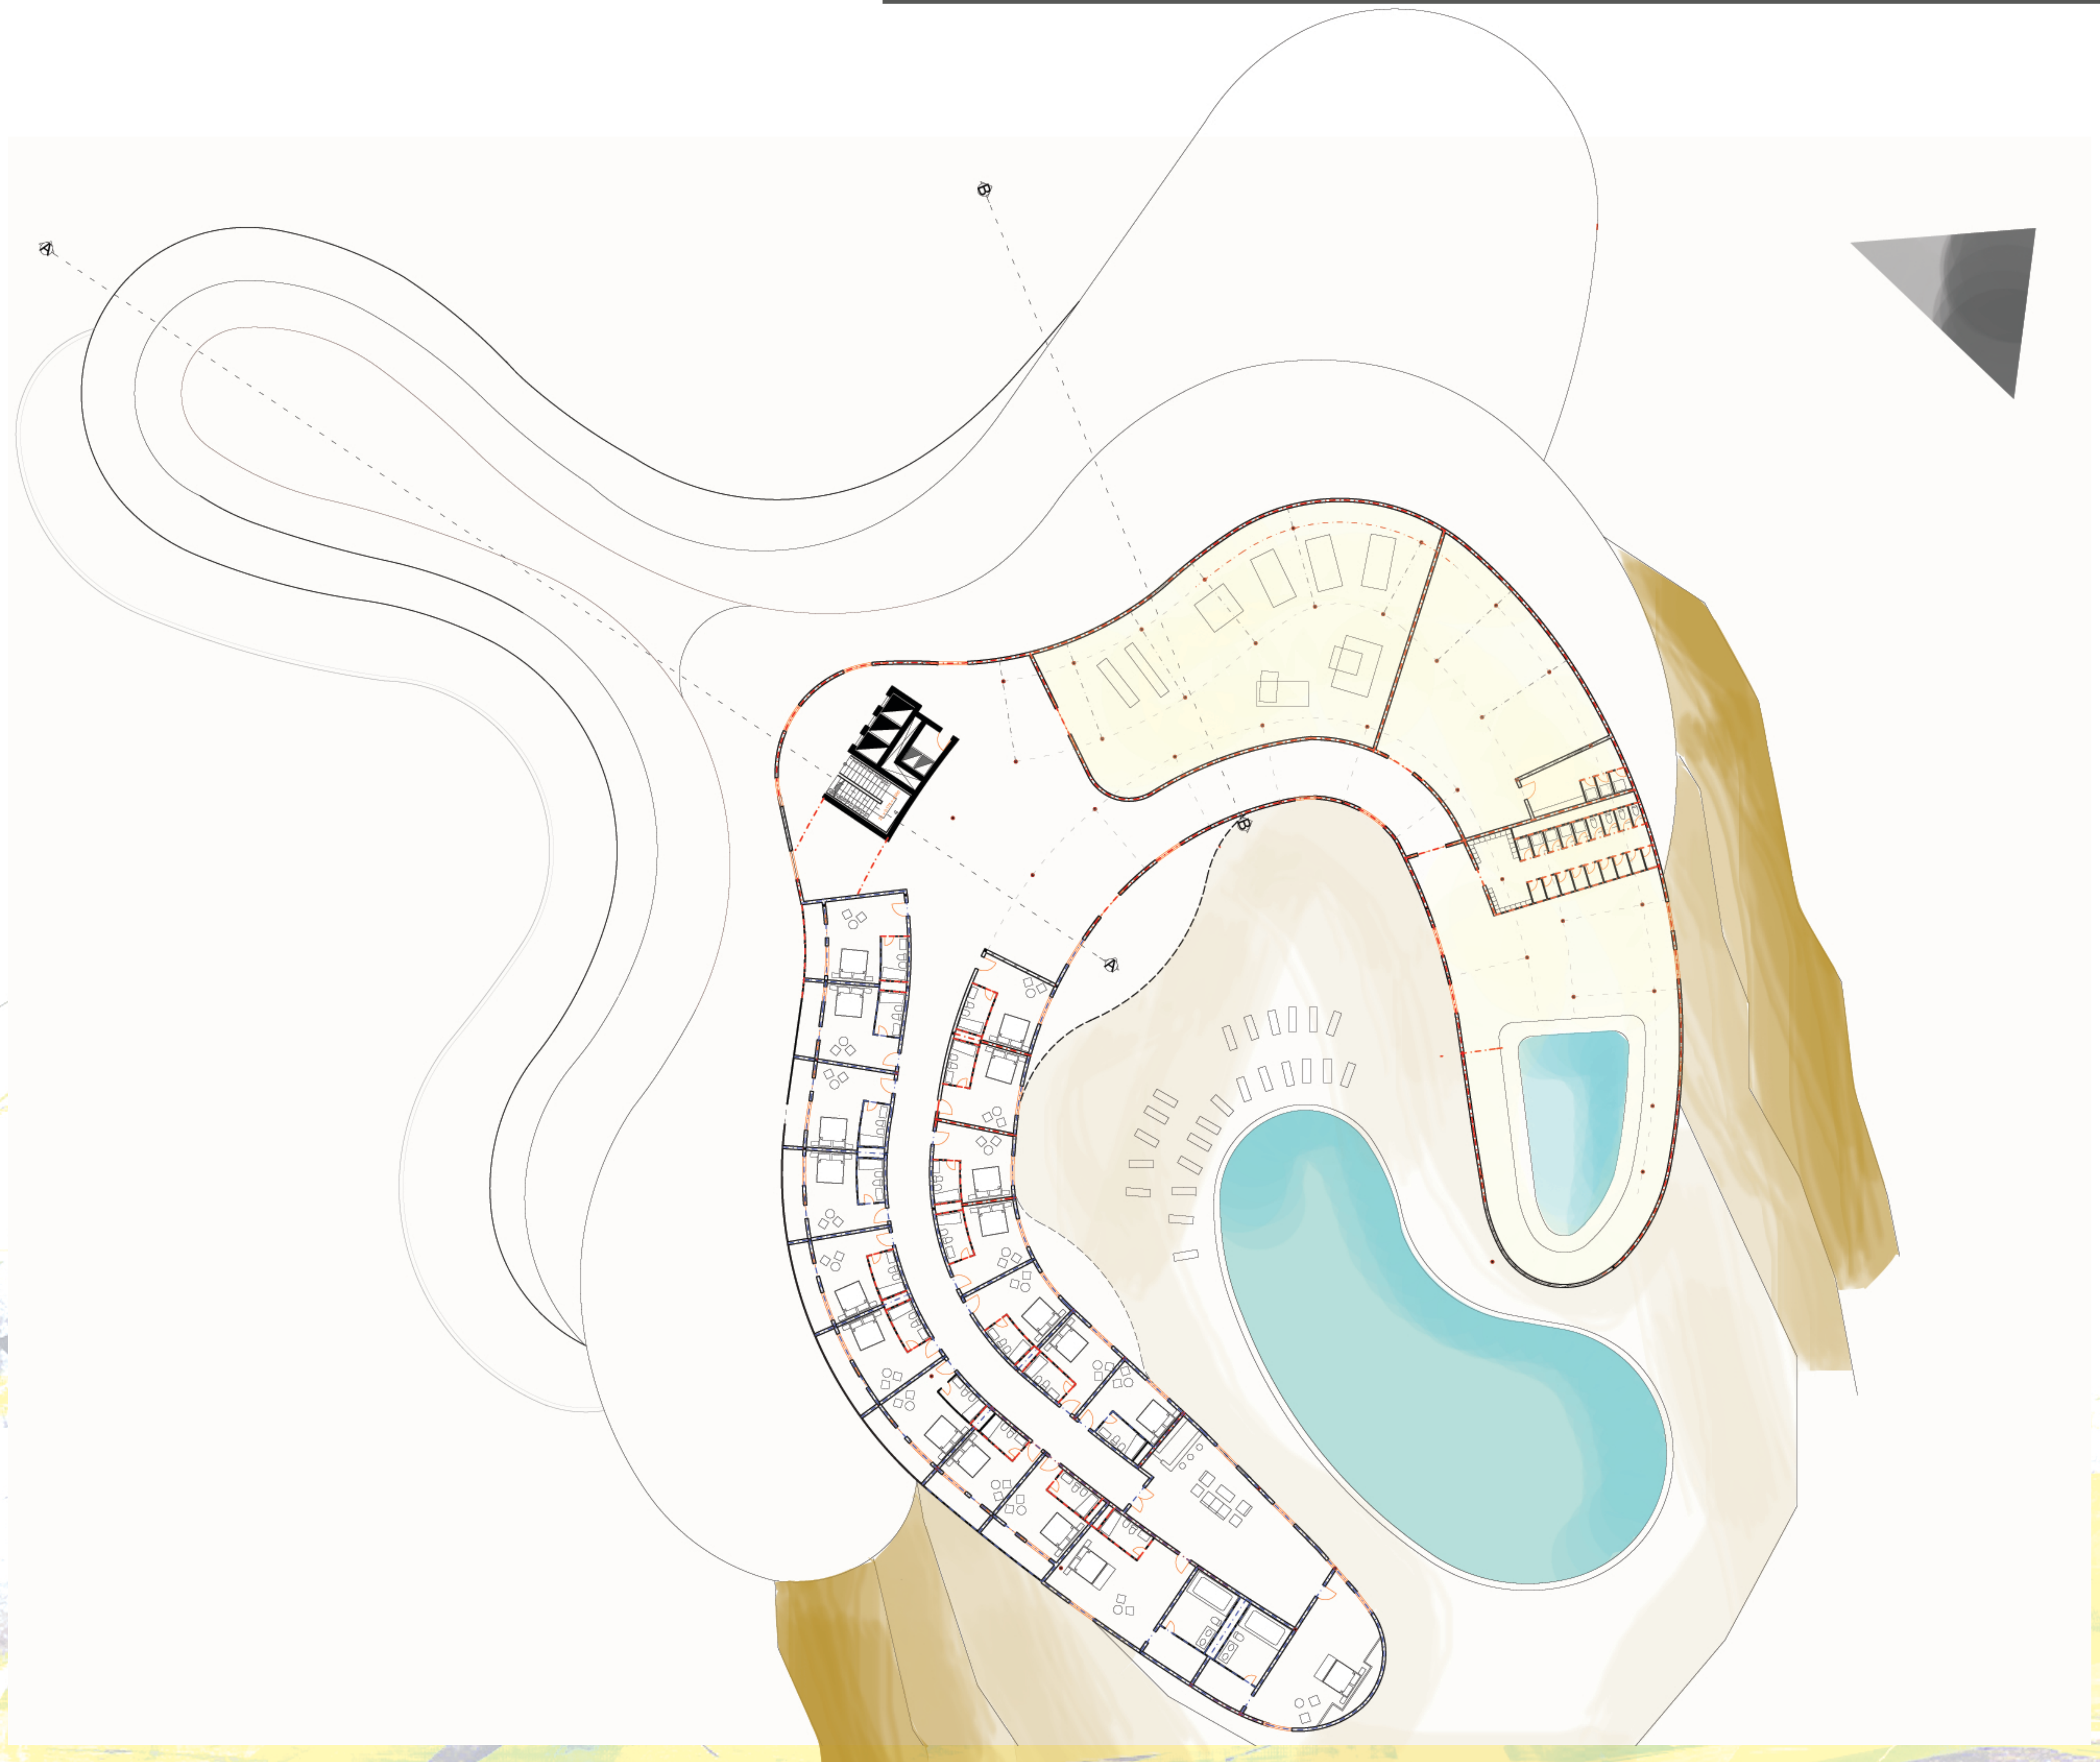

THIRD FLOOR PLAN LEVEL +20 M SCALE 1:200