




**RIVER NILE ELEVATION** ...scale 1:200



**EAST ELEVATION** ...scale 1:200

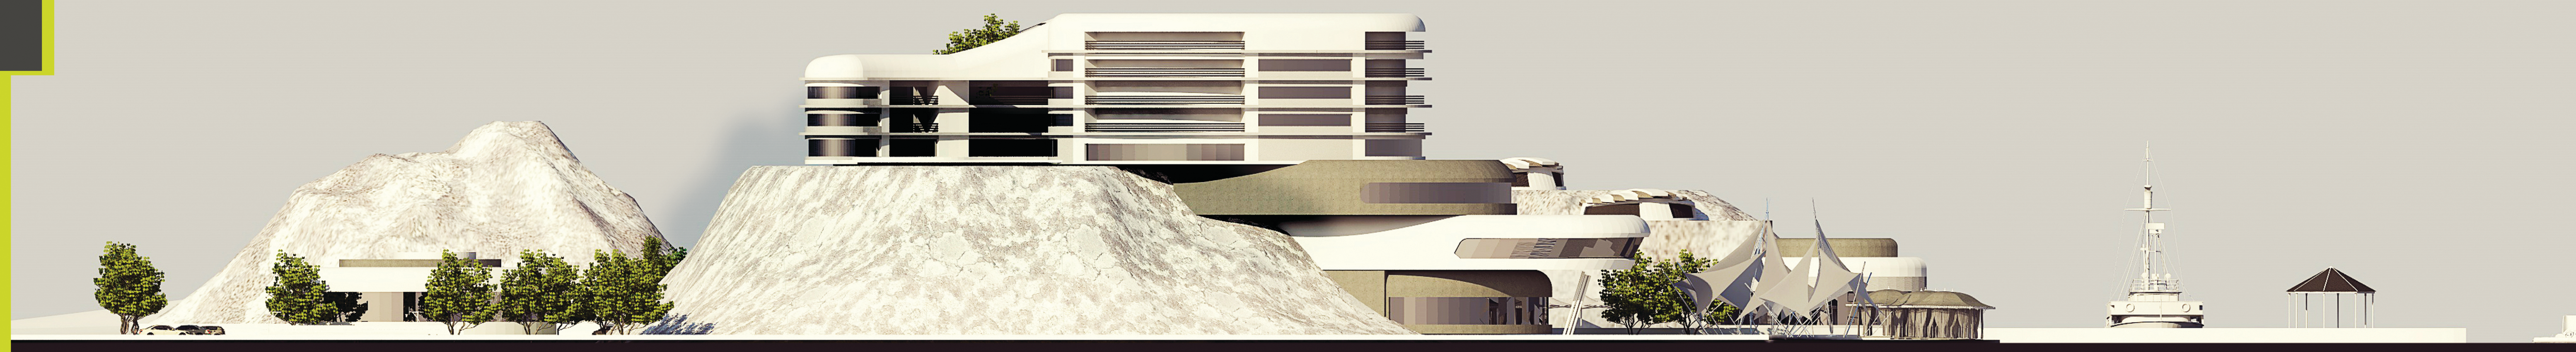

**SOUTH ELEVATION** ....scale 1:200