


SECOND FLOOR PLAN SCALE 1:300



3rd-4th FLOOR PLAN SCALE 1:300

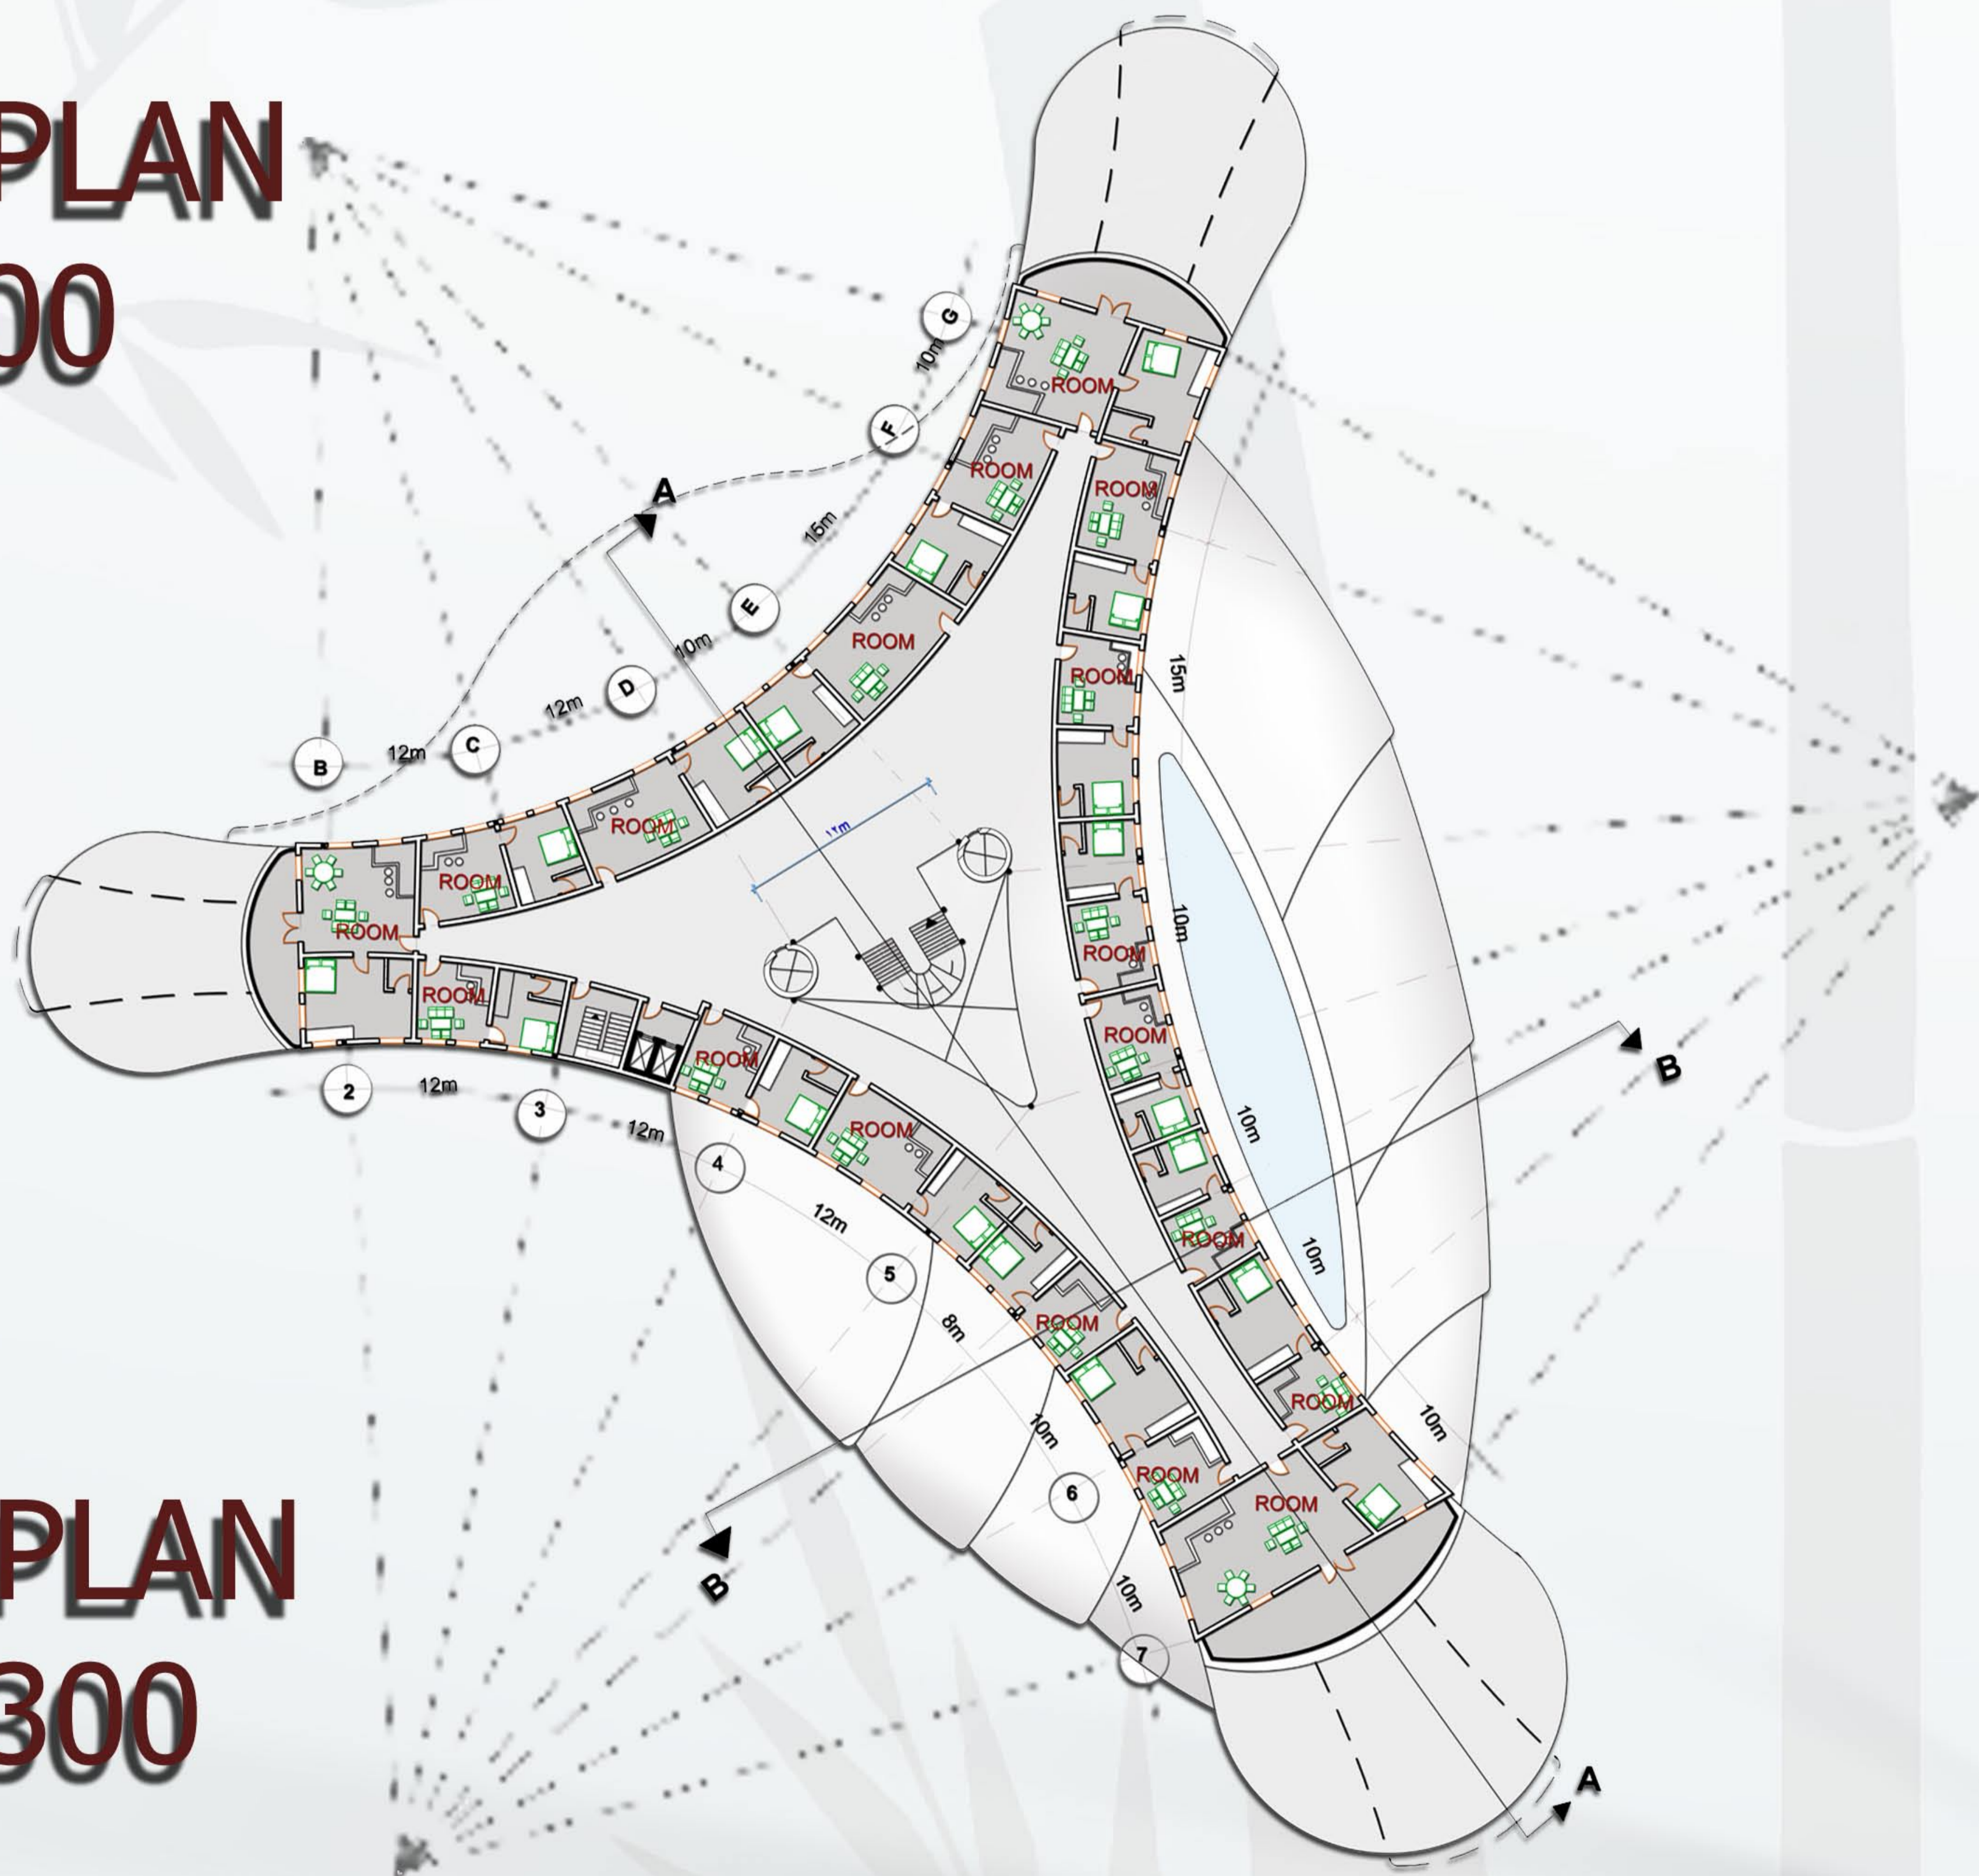