


LIVINGAGUATIC RESOURCES RESEARCH CENTER

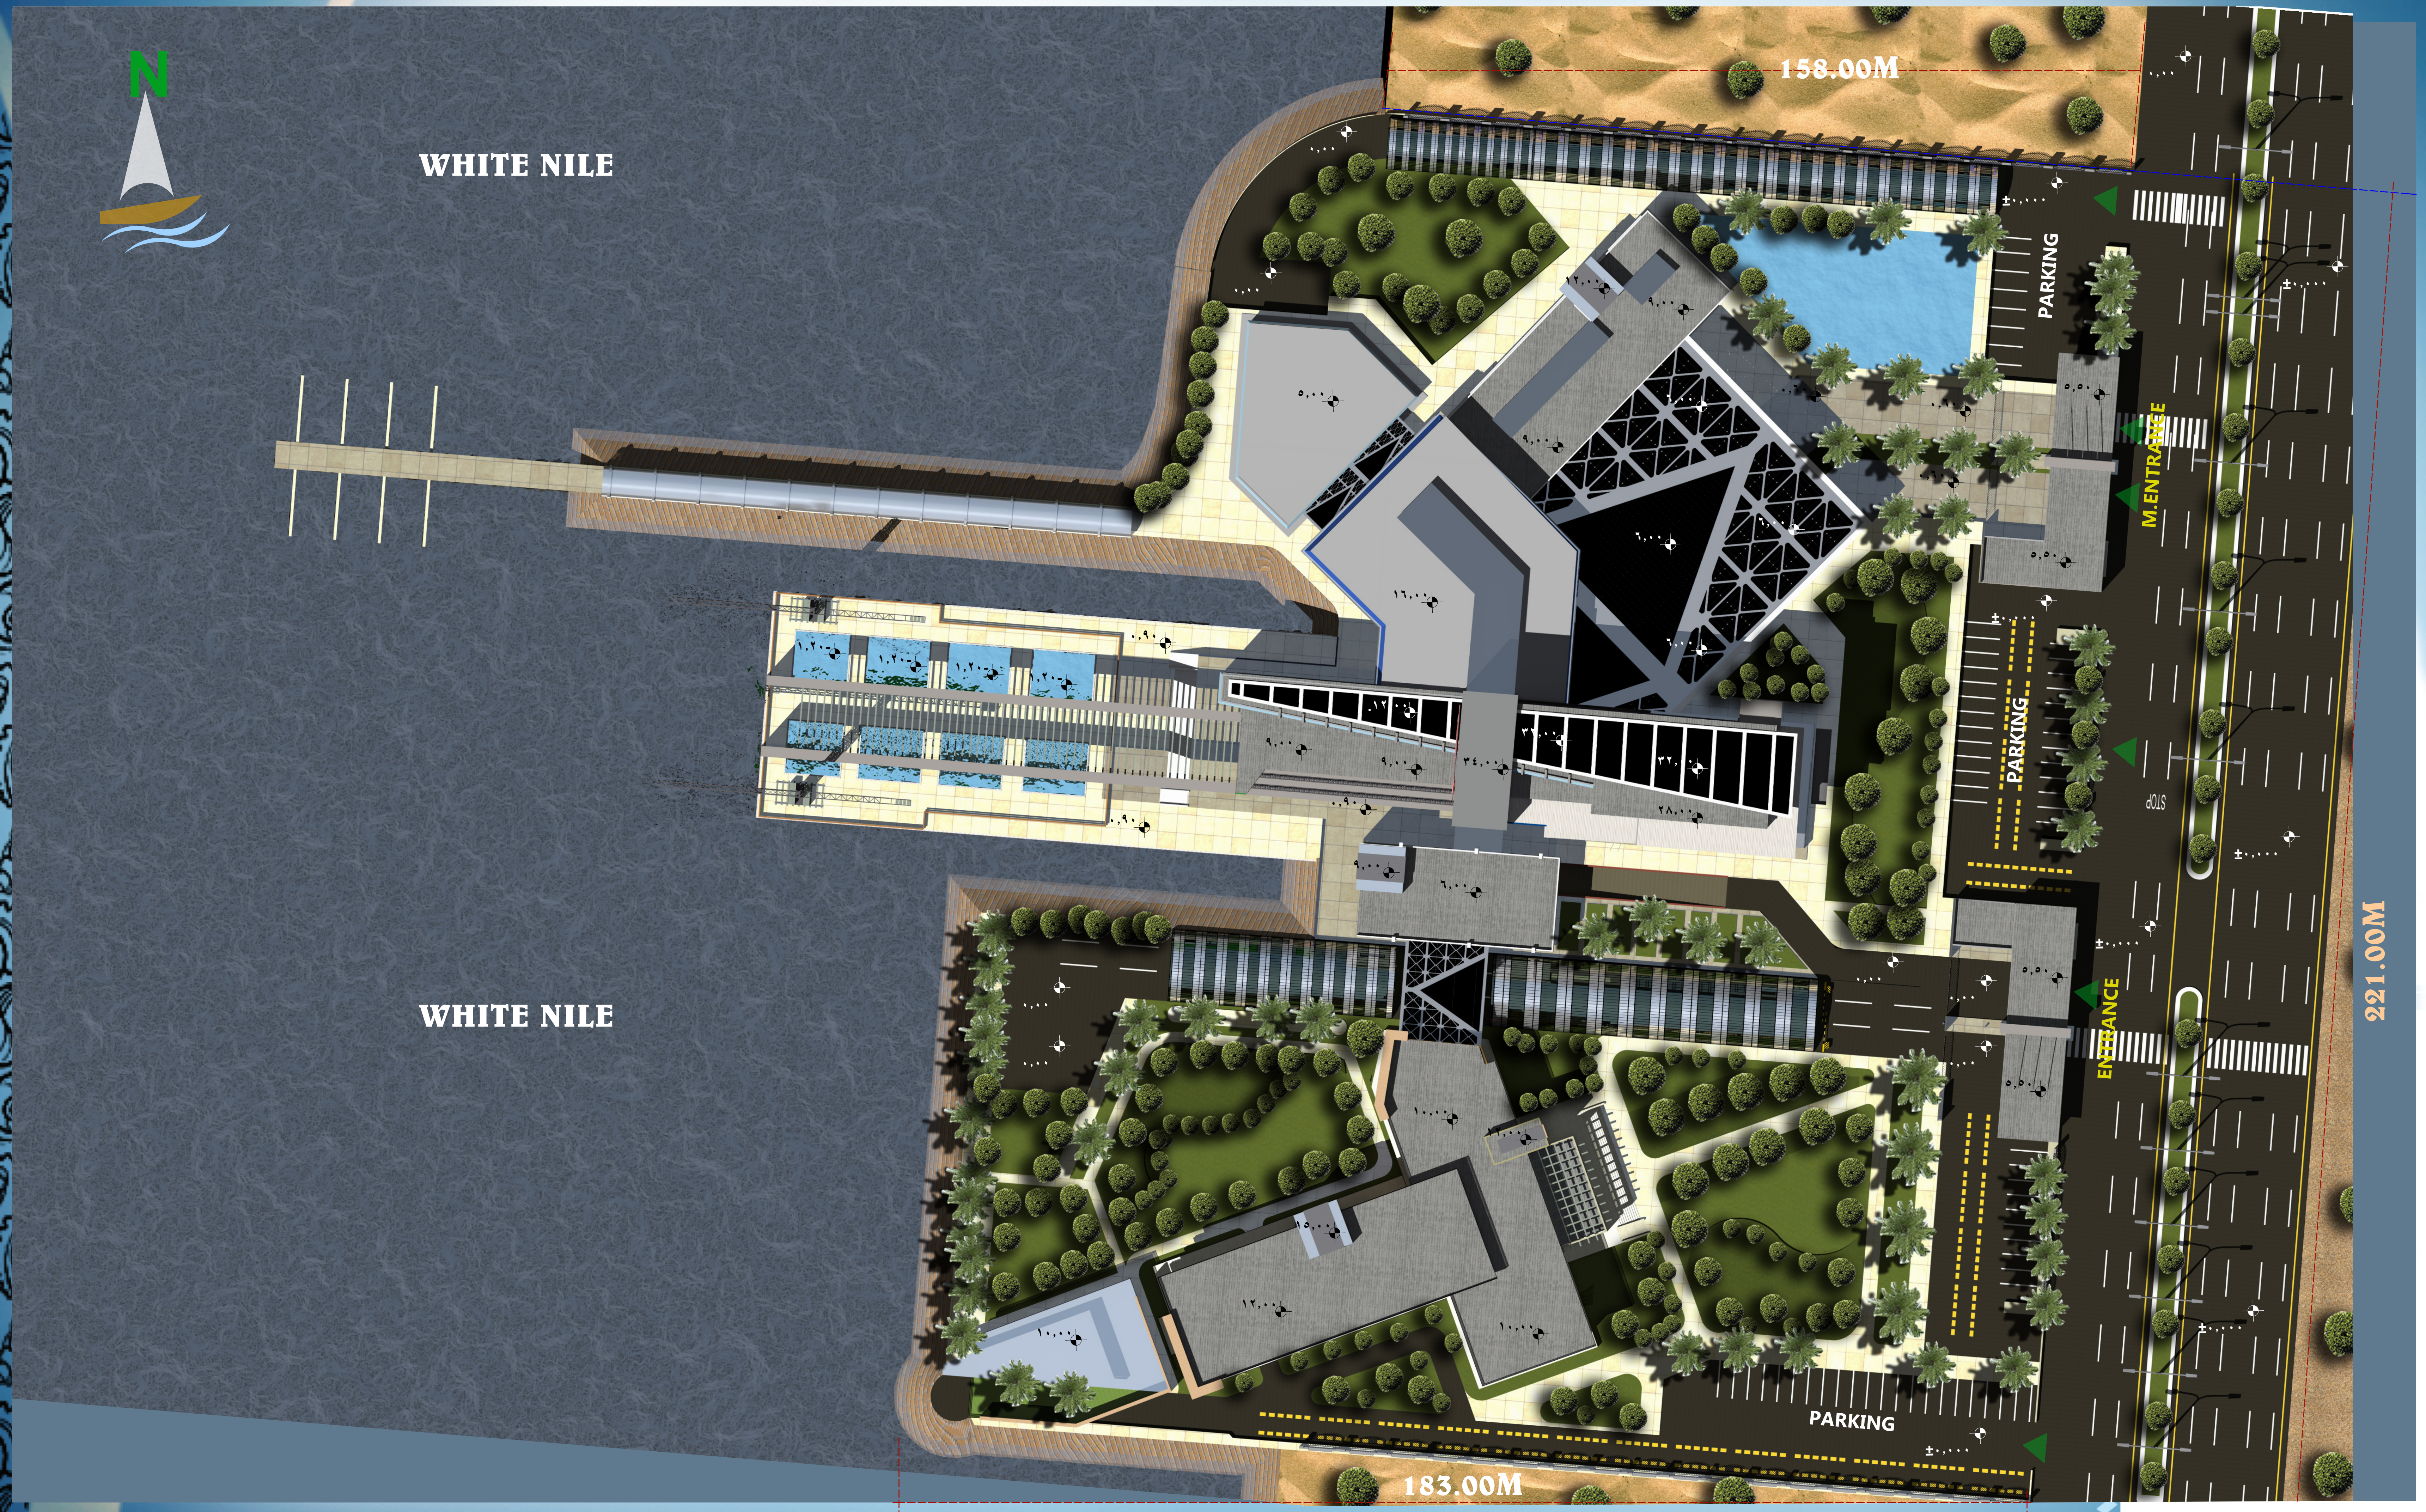

# SITE PLAN

scale 1:400

DESIGNED BY:  
SHIMA MOHAMMED ALTAHER ALI

