




EAST ELEVATION

SCALE 1:400

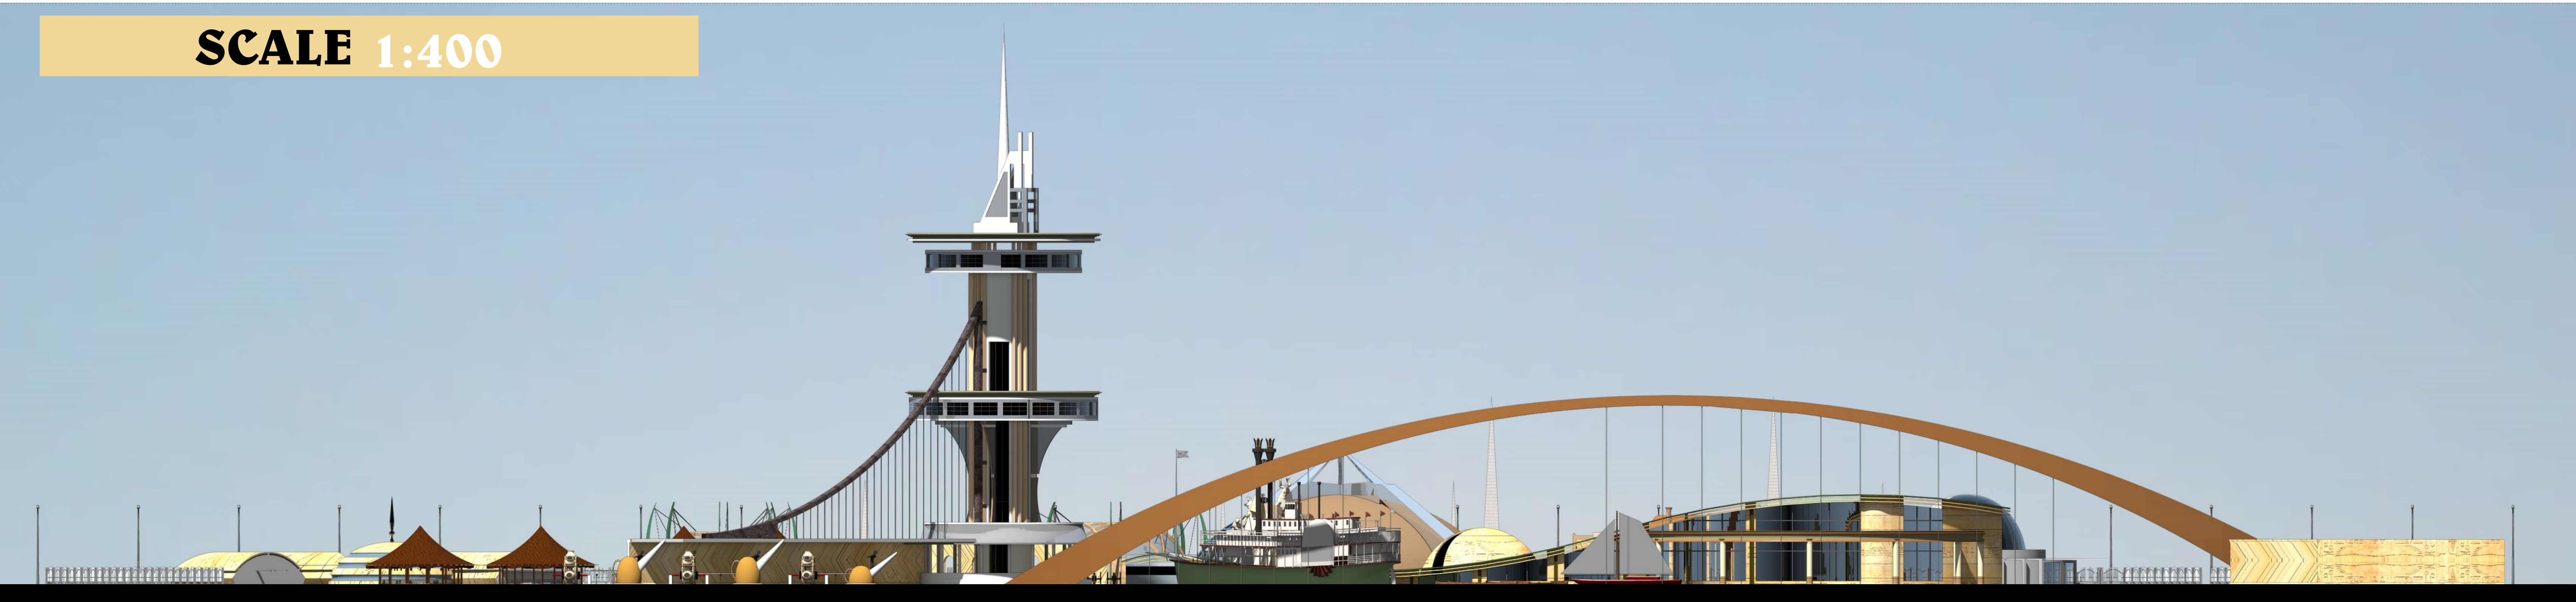

NORTH ELEVATION

ELEVATIONS

SUDAN UNIVERSITY
OF SCIENCE AND
TECHNOLOGY

CENTER FOR SUDANESE CULTURE AND FOLKLORE

BY:
د. تارا موهامد المبارك إدريس
SUPERVISOR:
د. هالة ألتاغ