


# SOUTH ELEVATION

SCALE 1:200

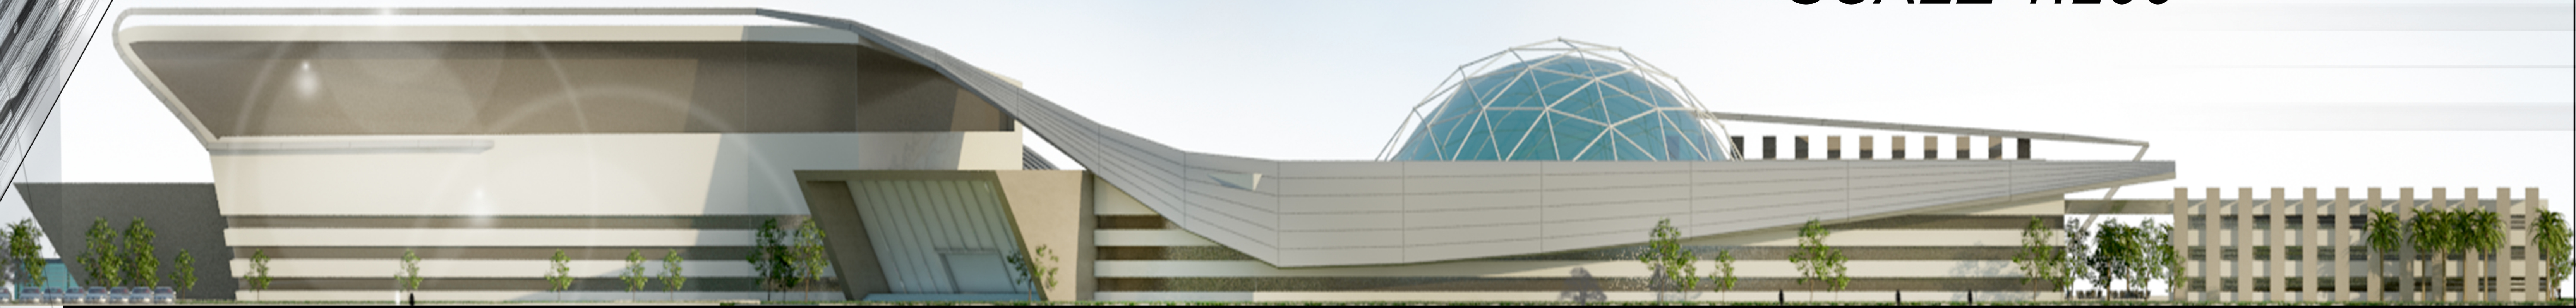

# NORTH ELEVATION

SCALE 1:200

