


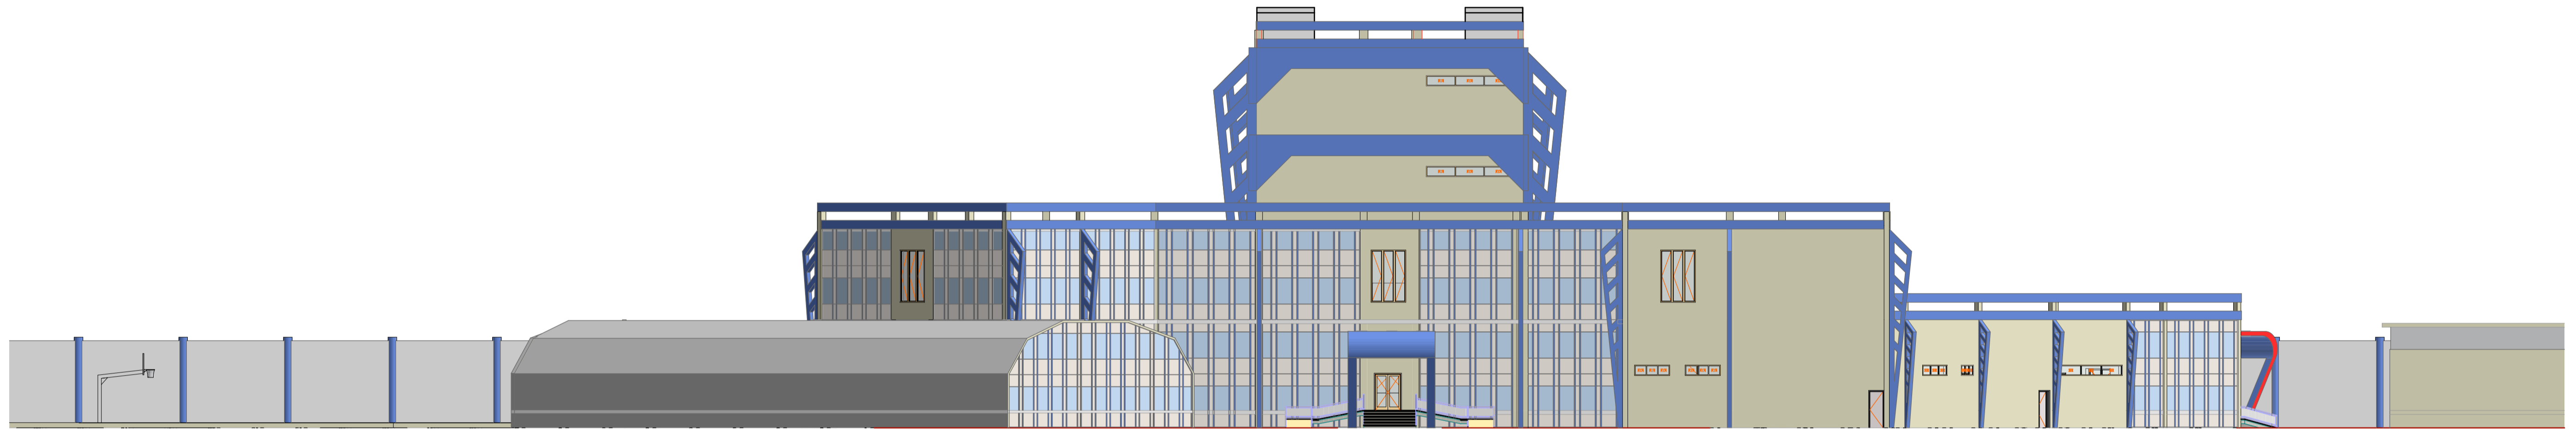


SOUTH ELEVATION
SCALE 1:200



WEST ELEVATION
SCALE 1:200



NORTH ELEVATION
SCALE 1:200

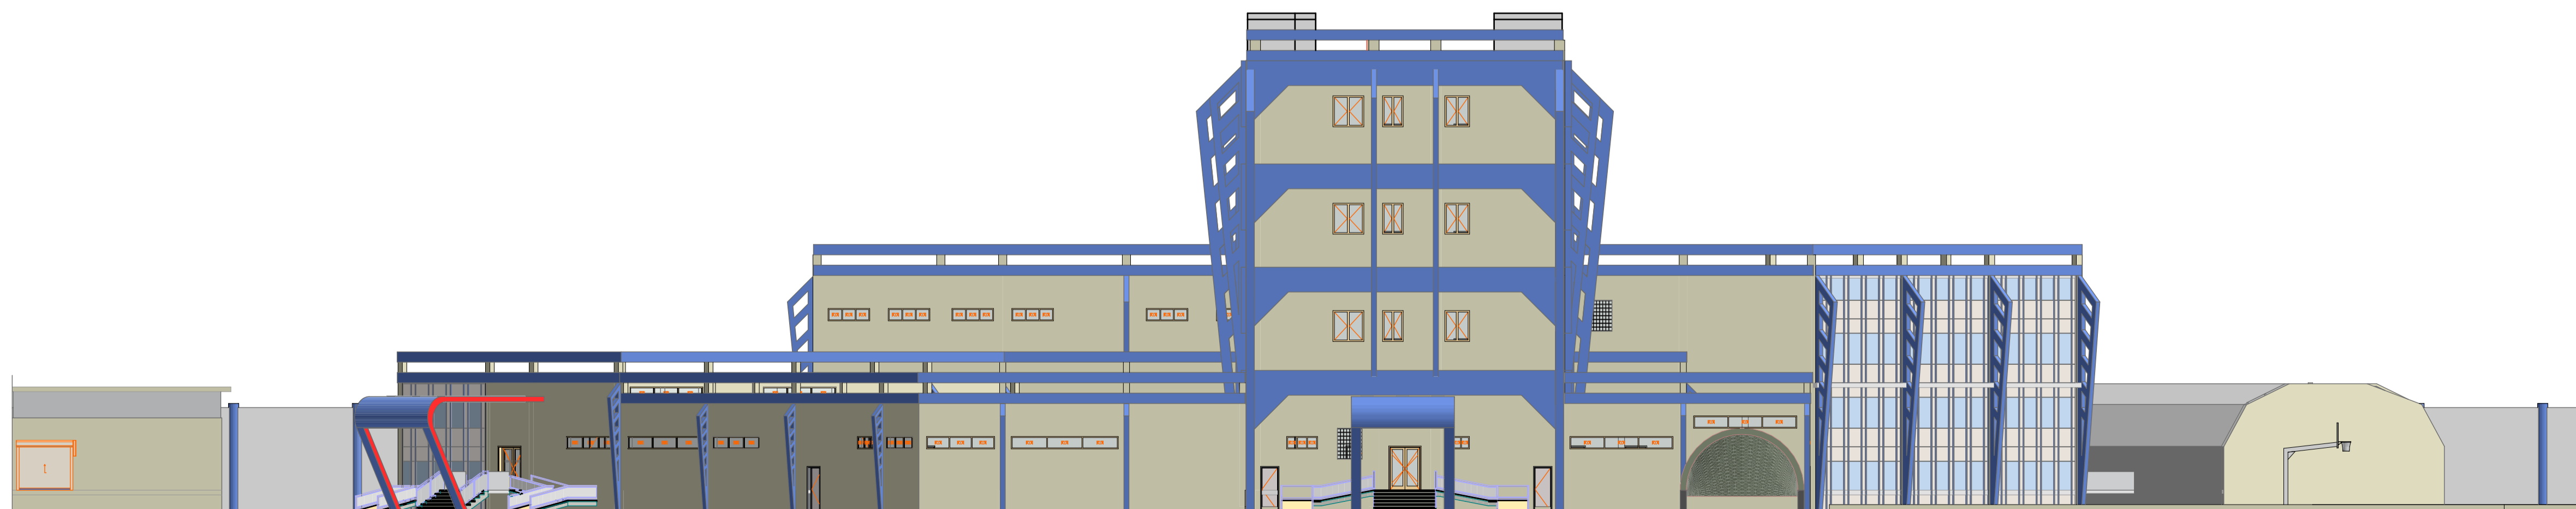

EAST ELEVATION
SCALE 1:200