


**BASEMENT  
FLOOR PLAN  
SCALE 1:300**

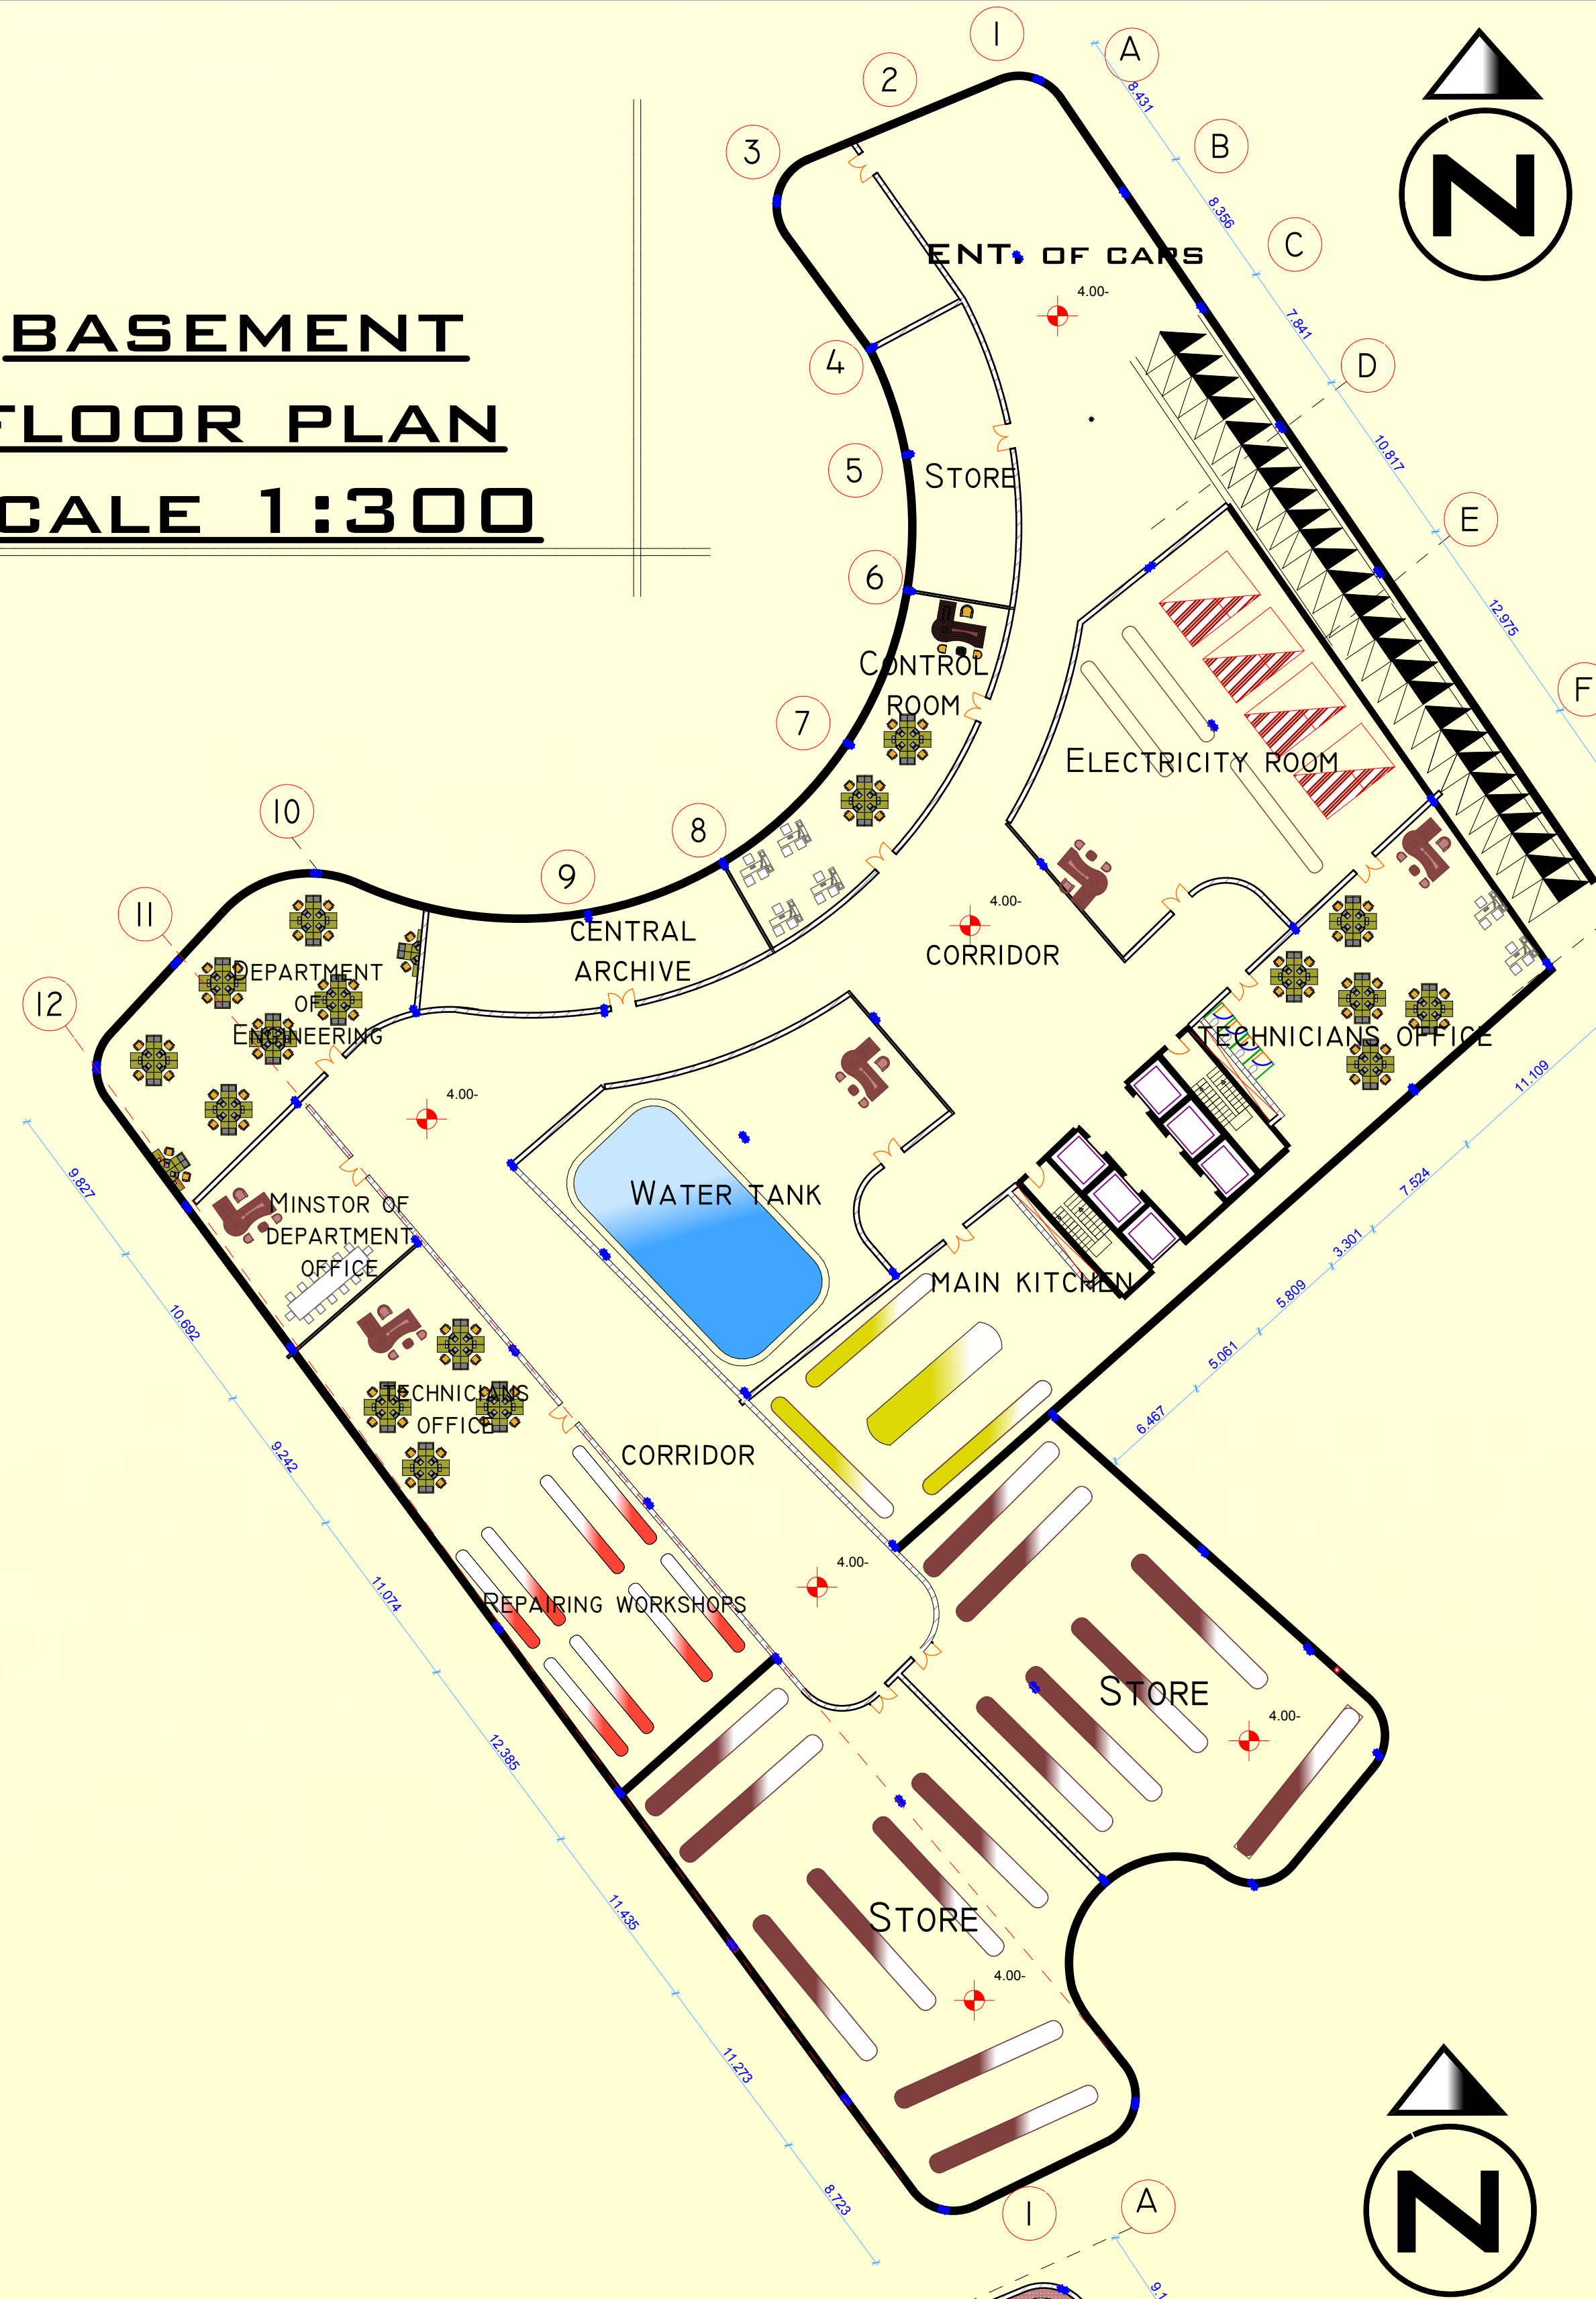

**FIRST,  
SECONED  
FLOOR PLAN  
SCALE 1:300**

