


# Woman Complex Design



**1st Floor Plan**  
**Scale 1:300**

**By; Malka Awad Eltahir**

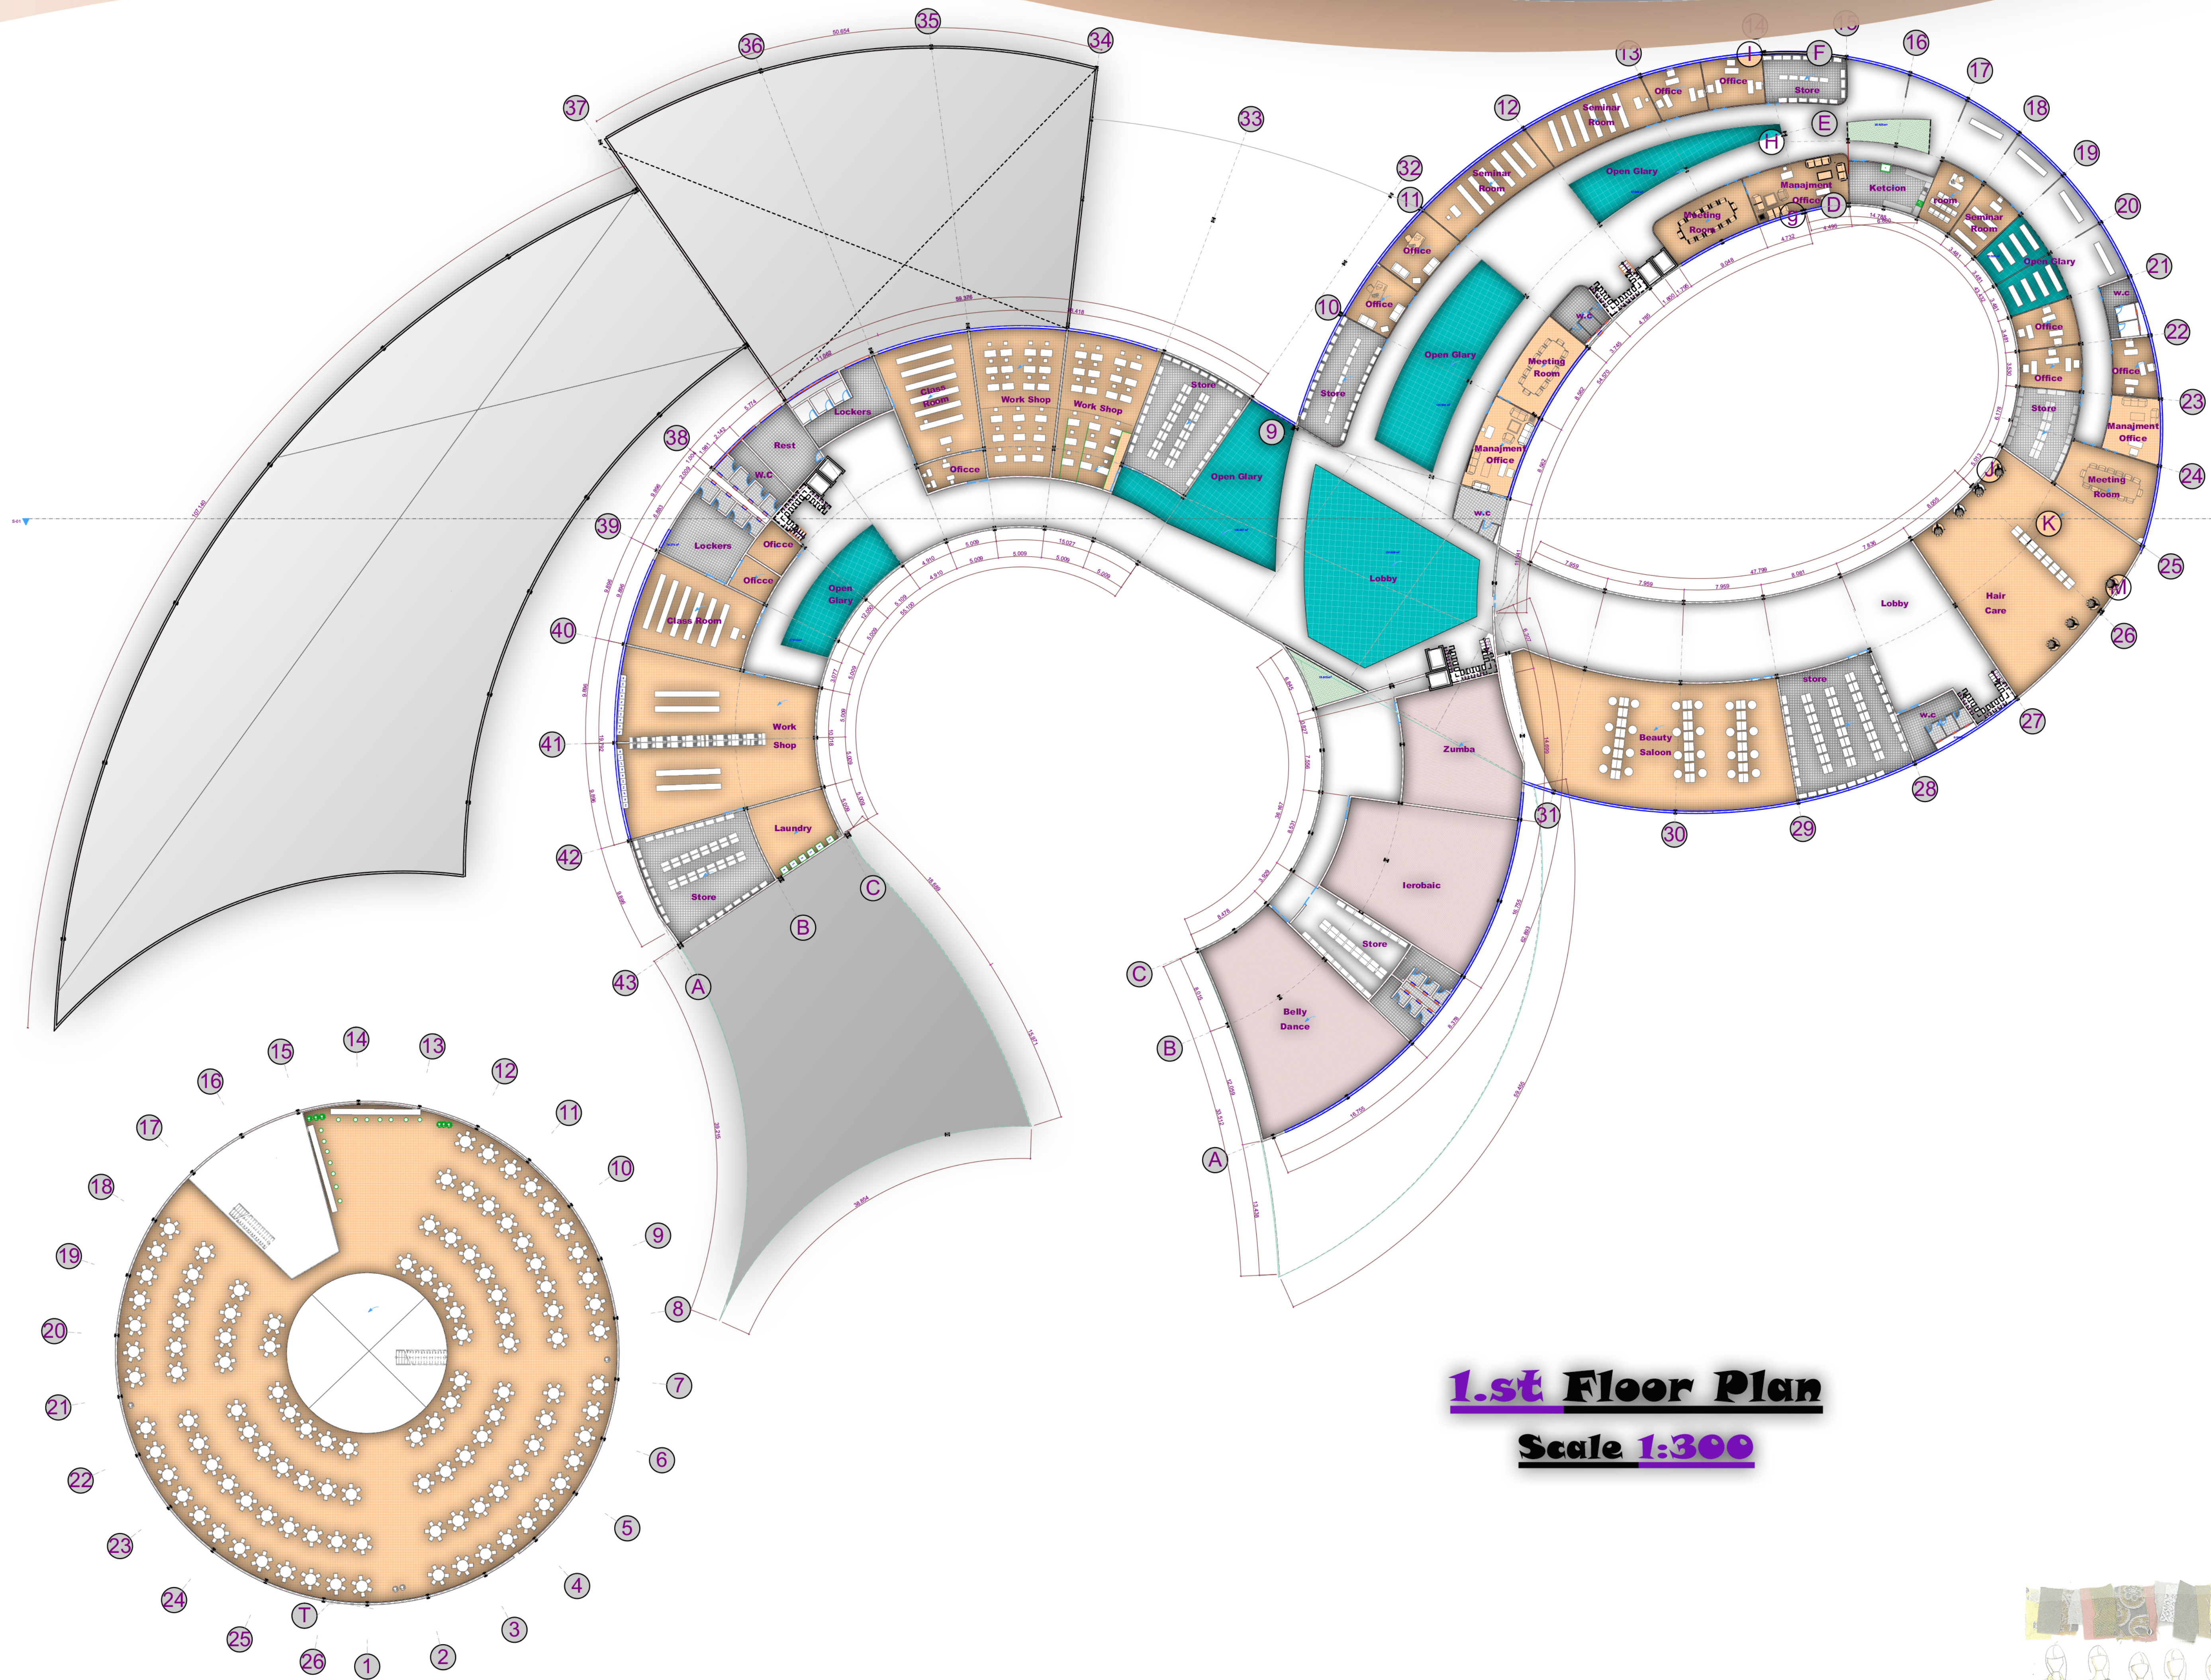