



Woman Complex Design

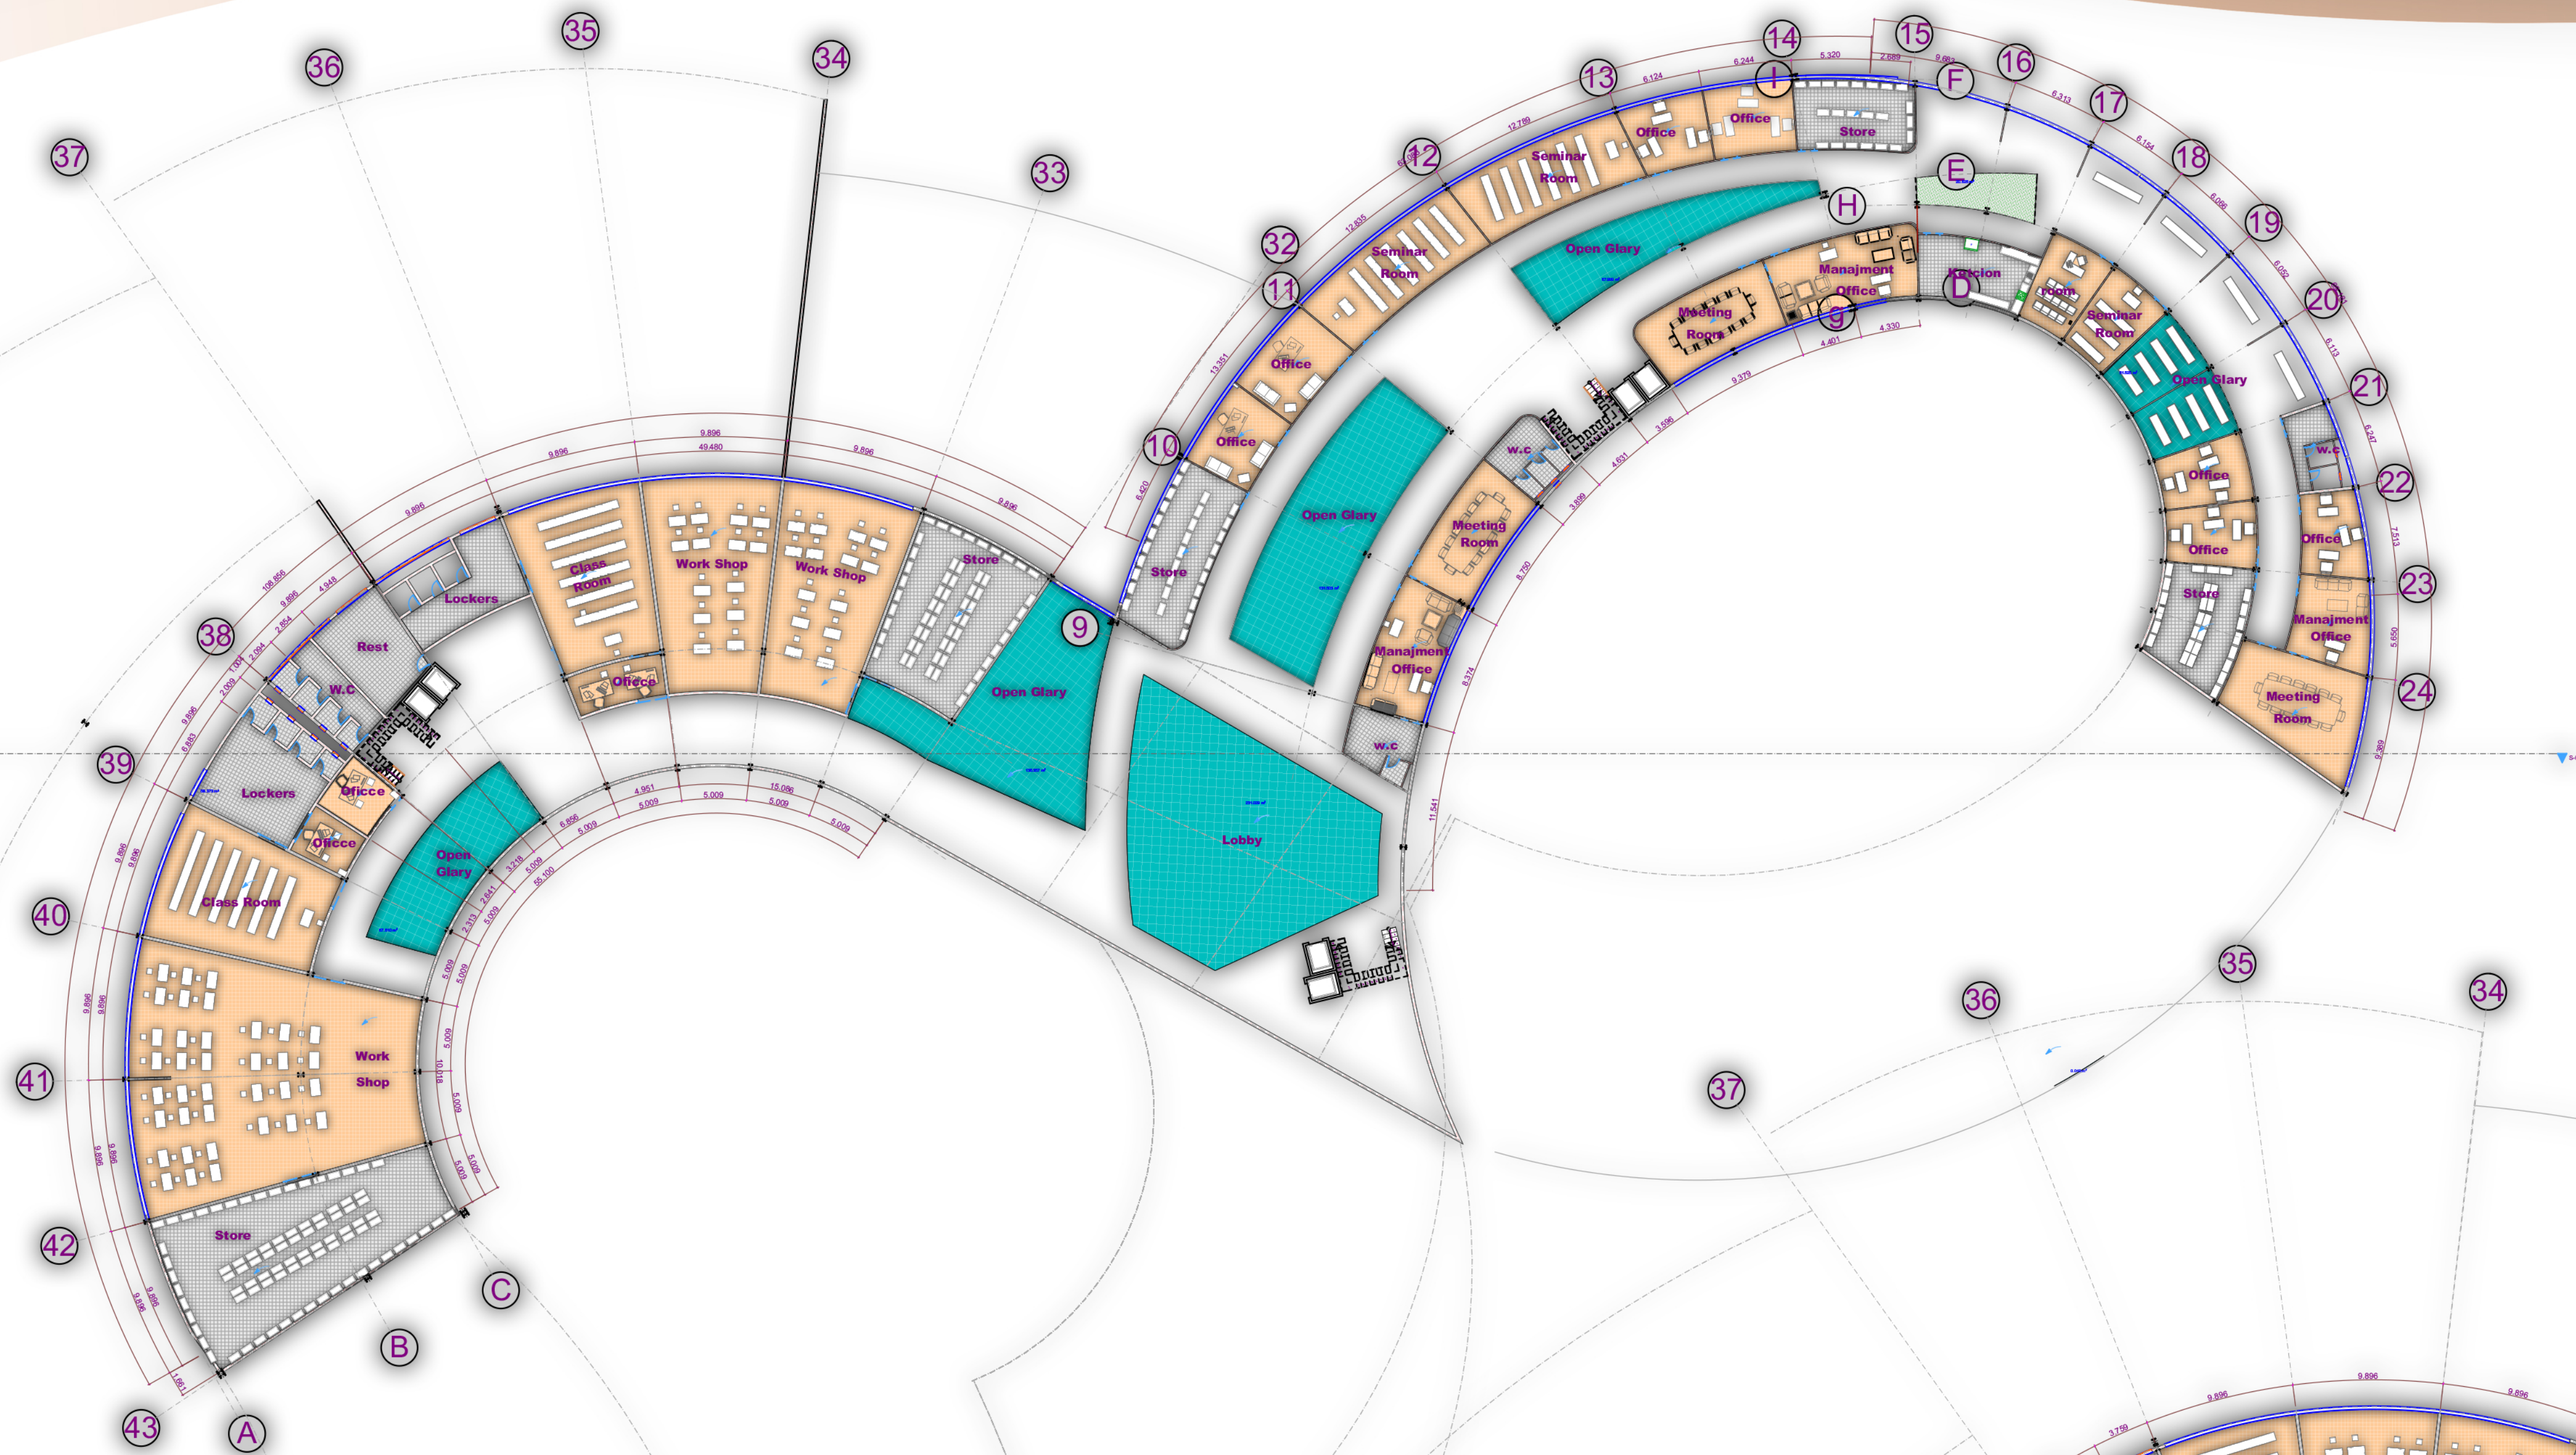

3.ed Floor Plan
Scale 1:300

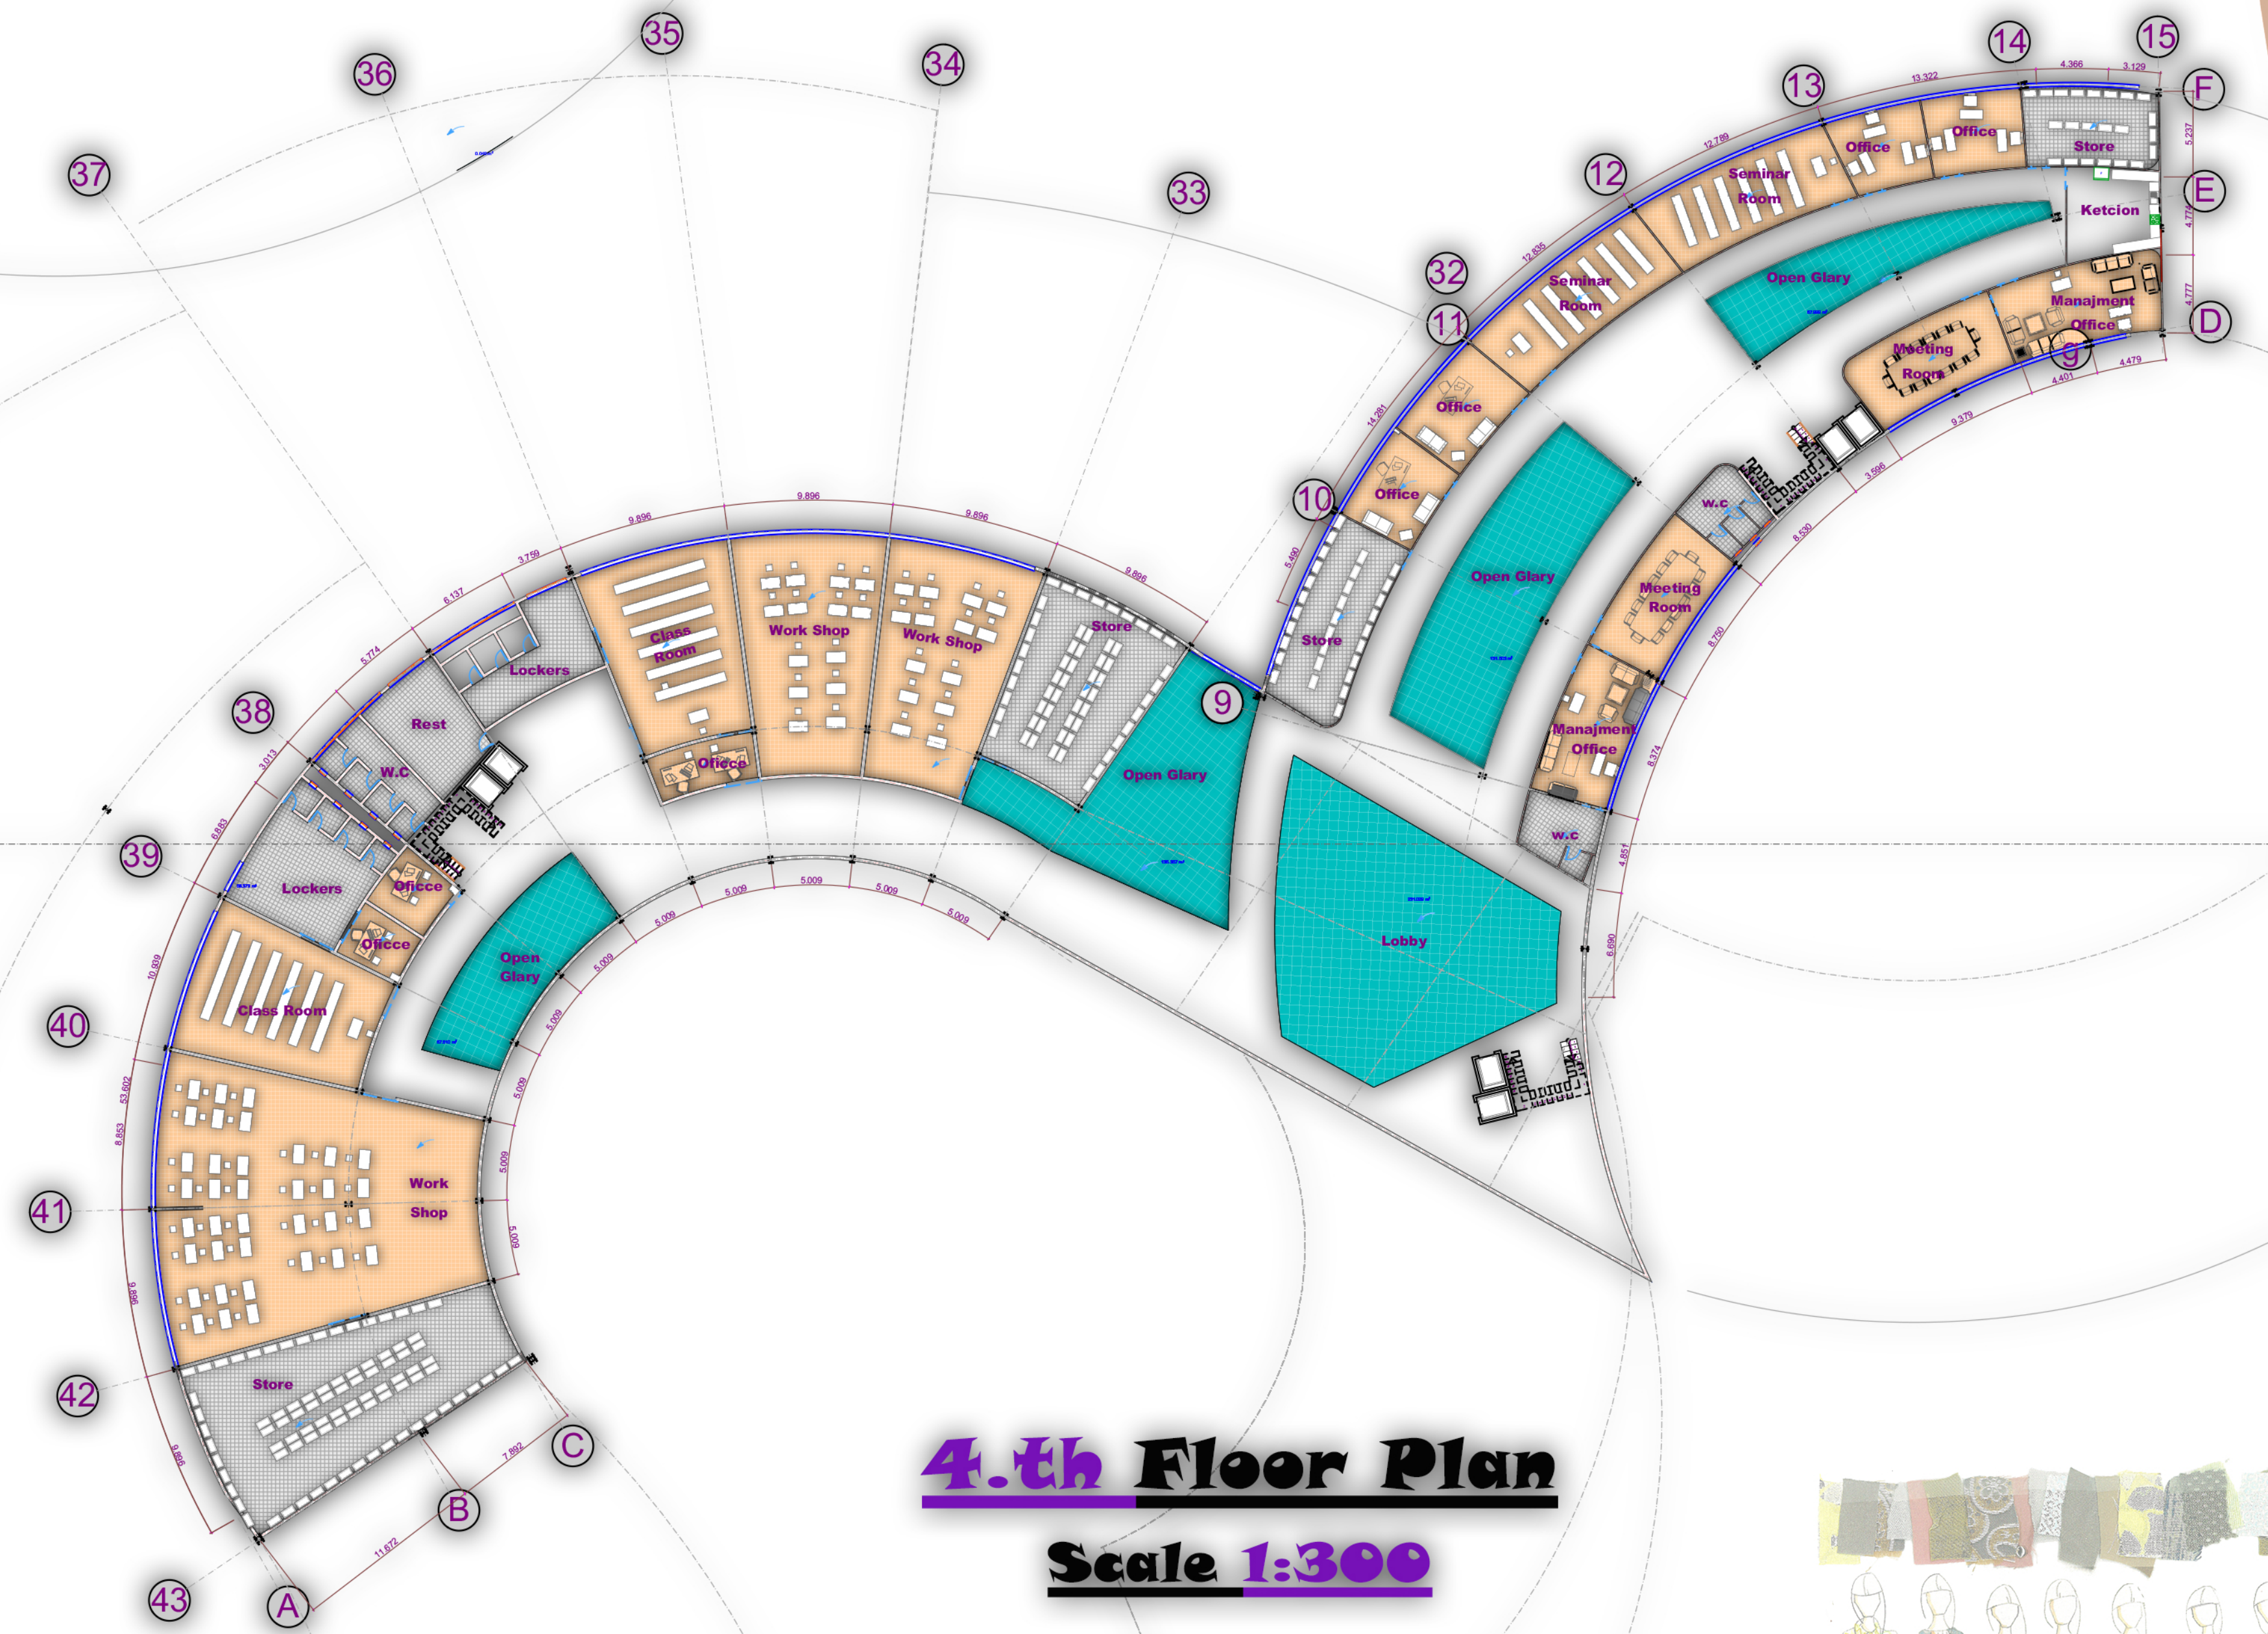

4.th Floor Plan
Scale 1:300

By; Malka Awad Eltahir

