


Woman Complex Design



North Elevation
Scale 1:300

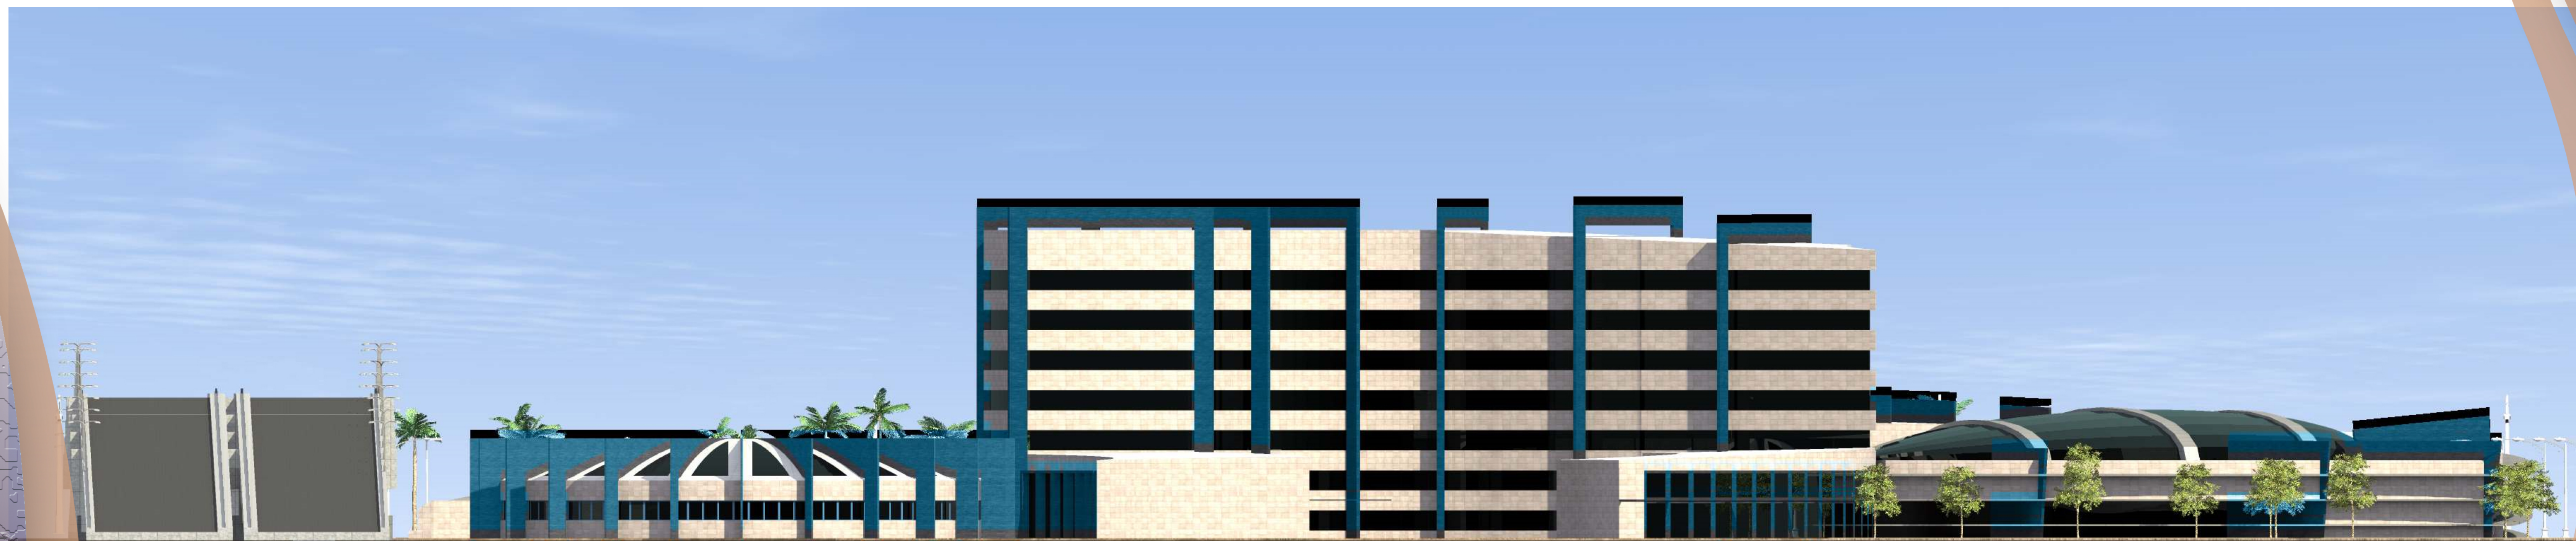

South Elevation
Scale 1:300

By; Malka Awad Eltahir

