


**Designed By:**

**British Education Complex for Girls**

**Hiba Abu Bakr Hassan**

**Supervised By:**

**O. Qrrad Fadl Allah**

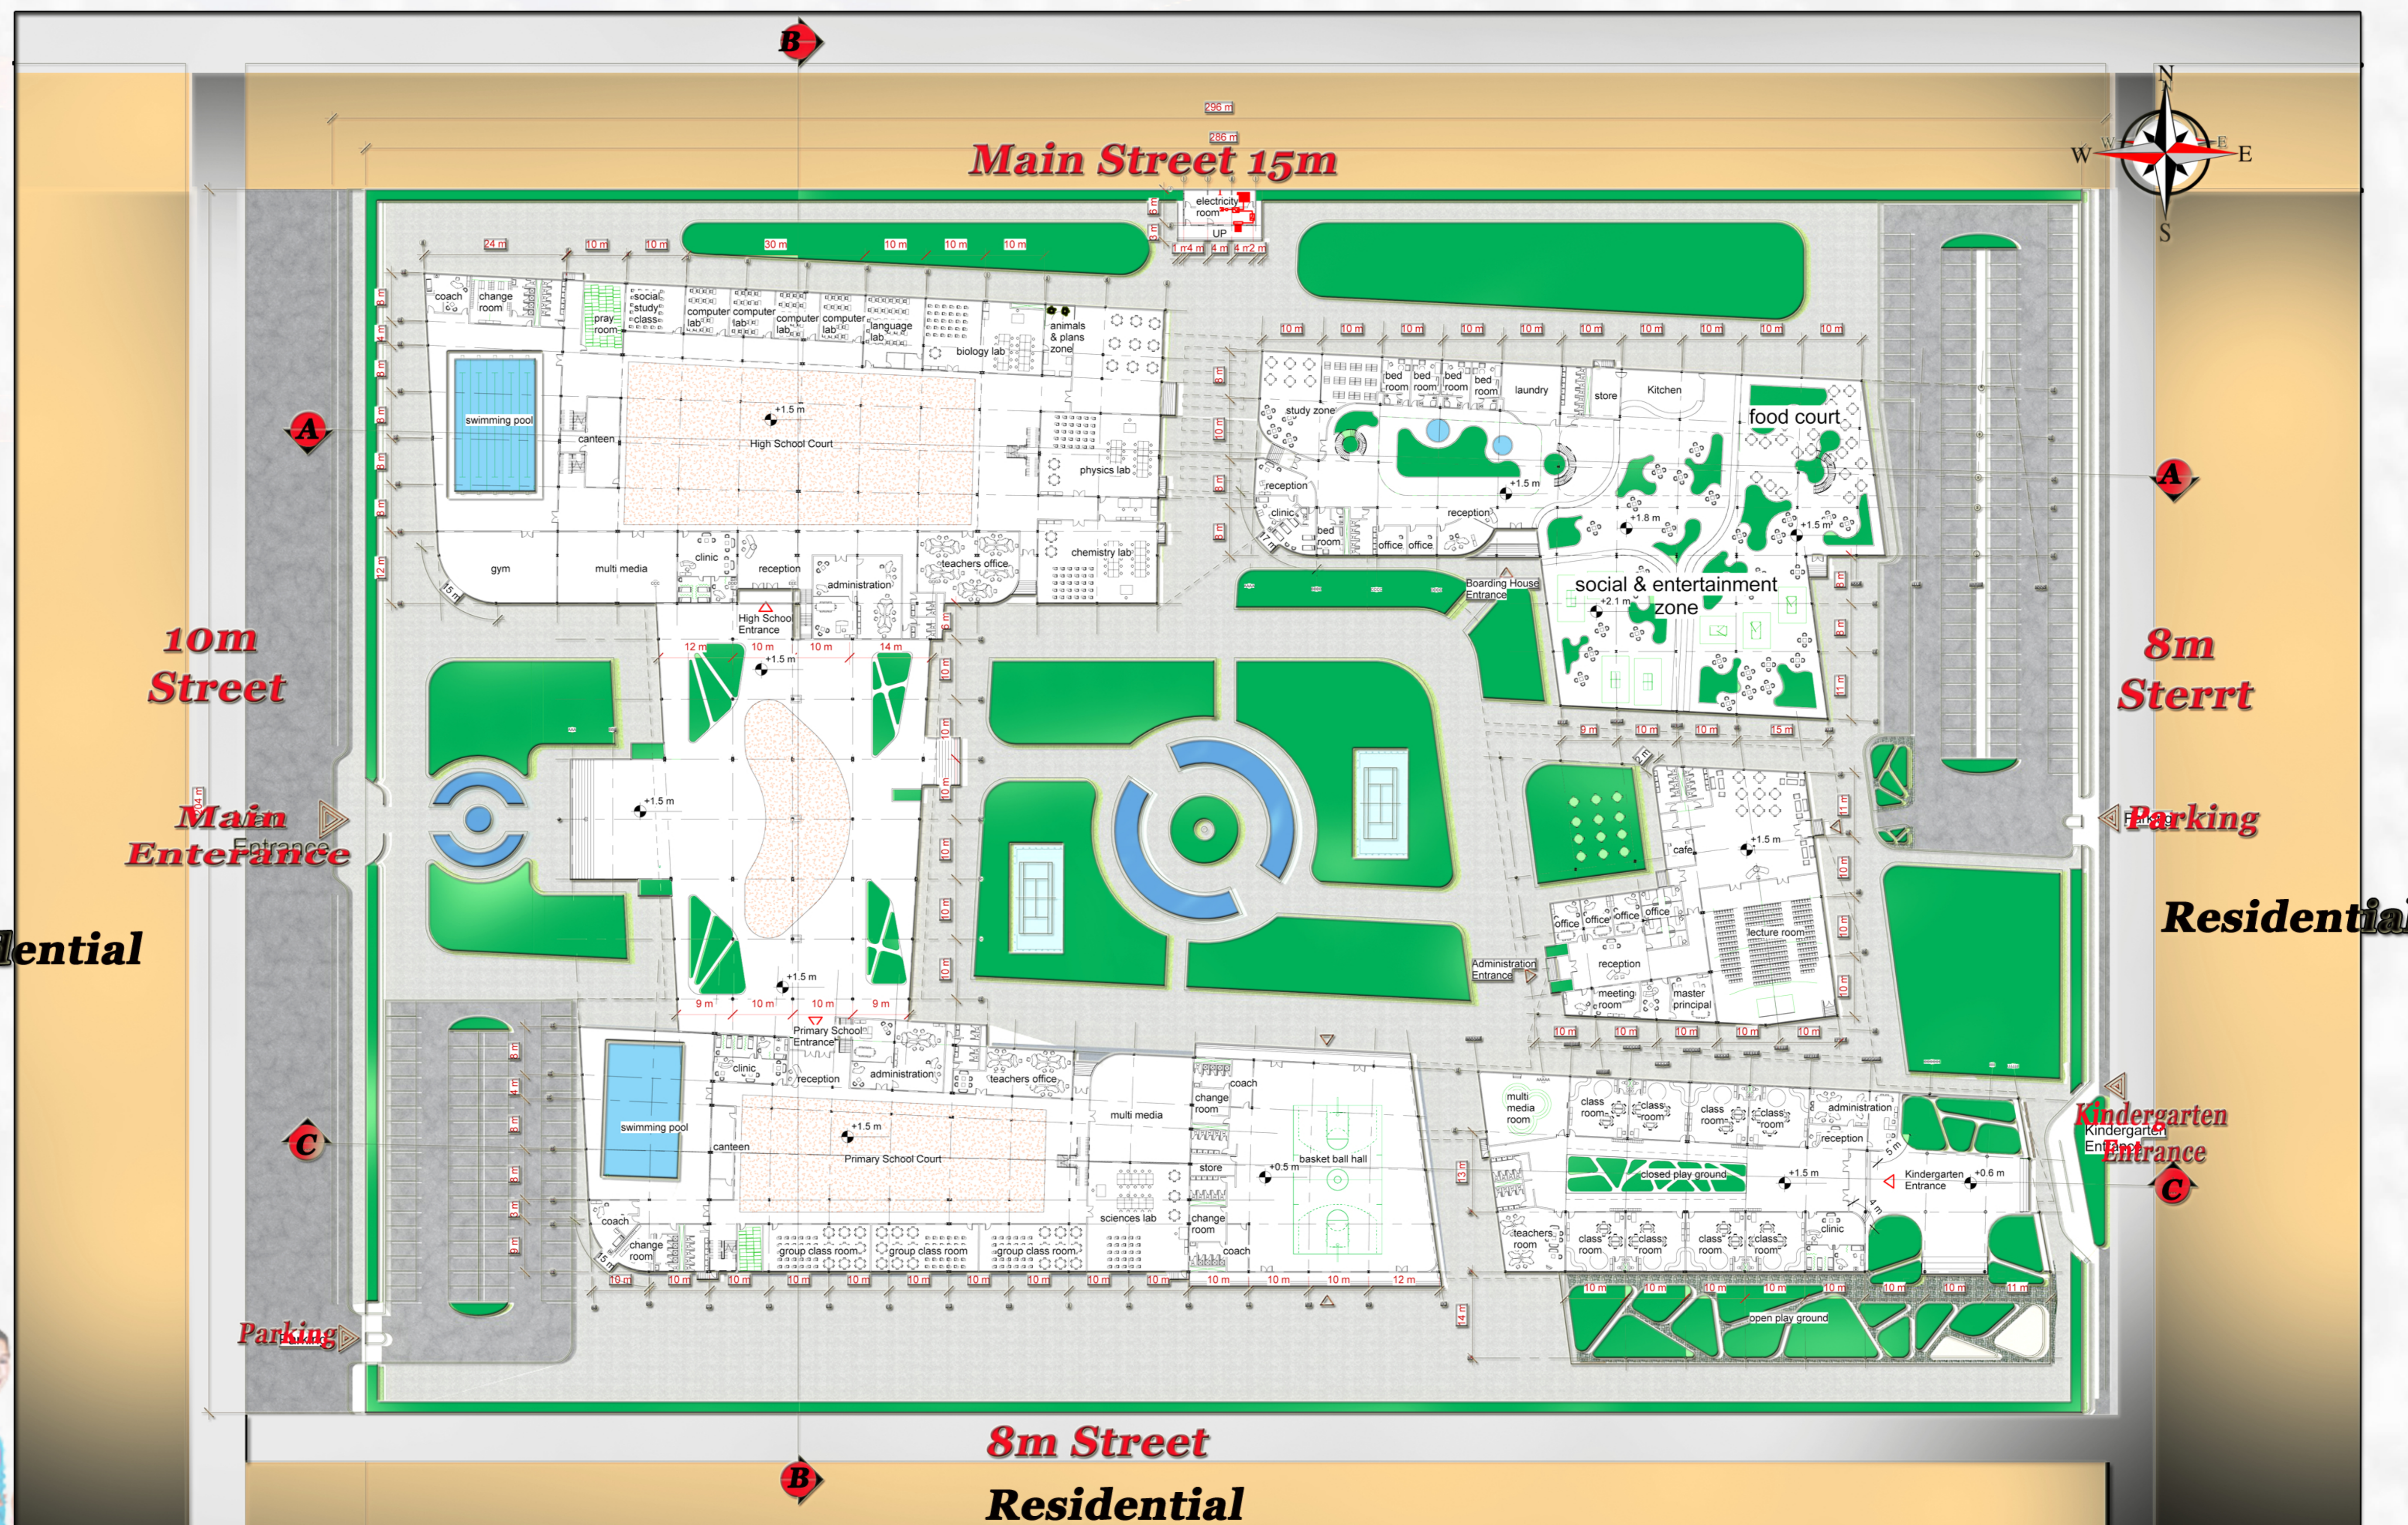

**Ground Floor Plan  
Scale 1:500**

