

Designed By:

Hiba Abu Bakr Hassan


Supervised By:

O. Qrrad Fadl Allah

British Education Complex for Girls



**3rd Floor Plan
Scale 1:500**

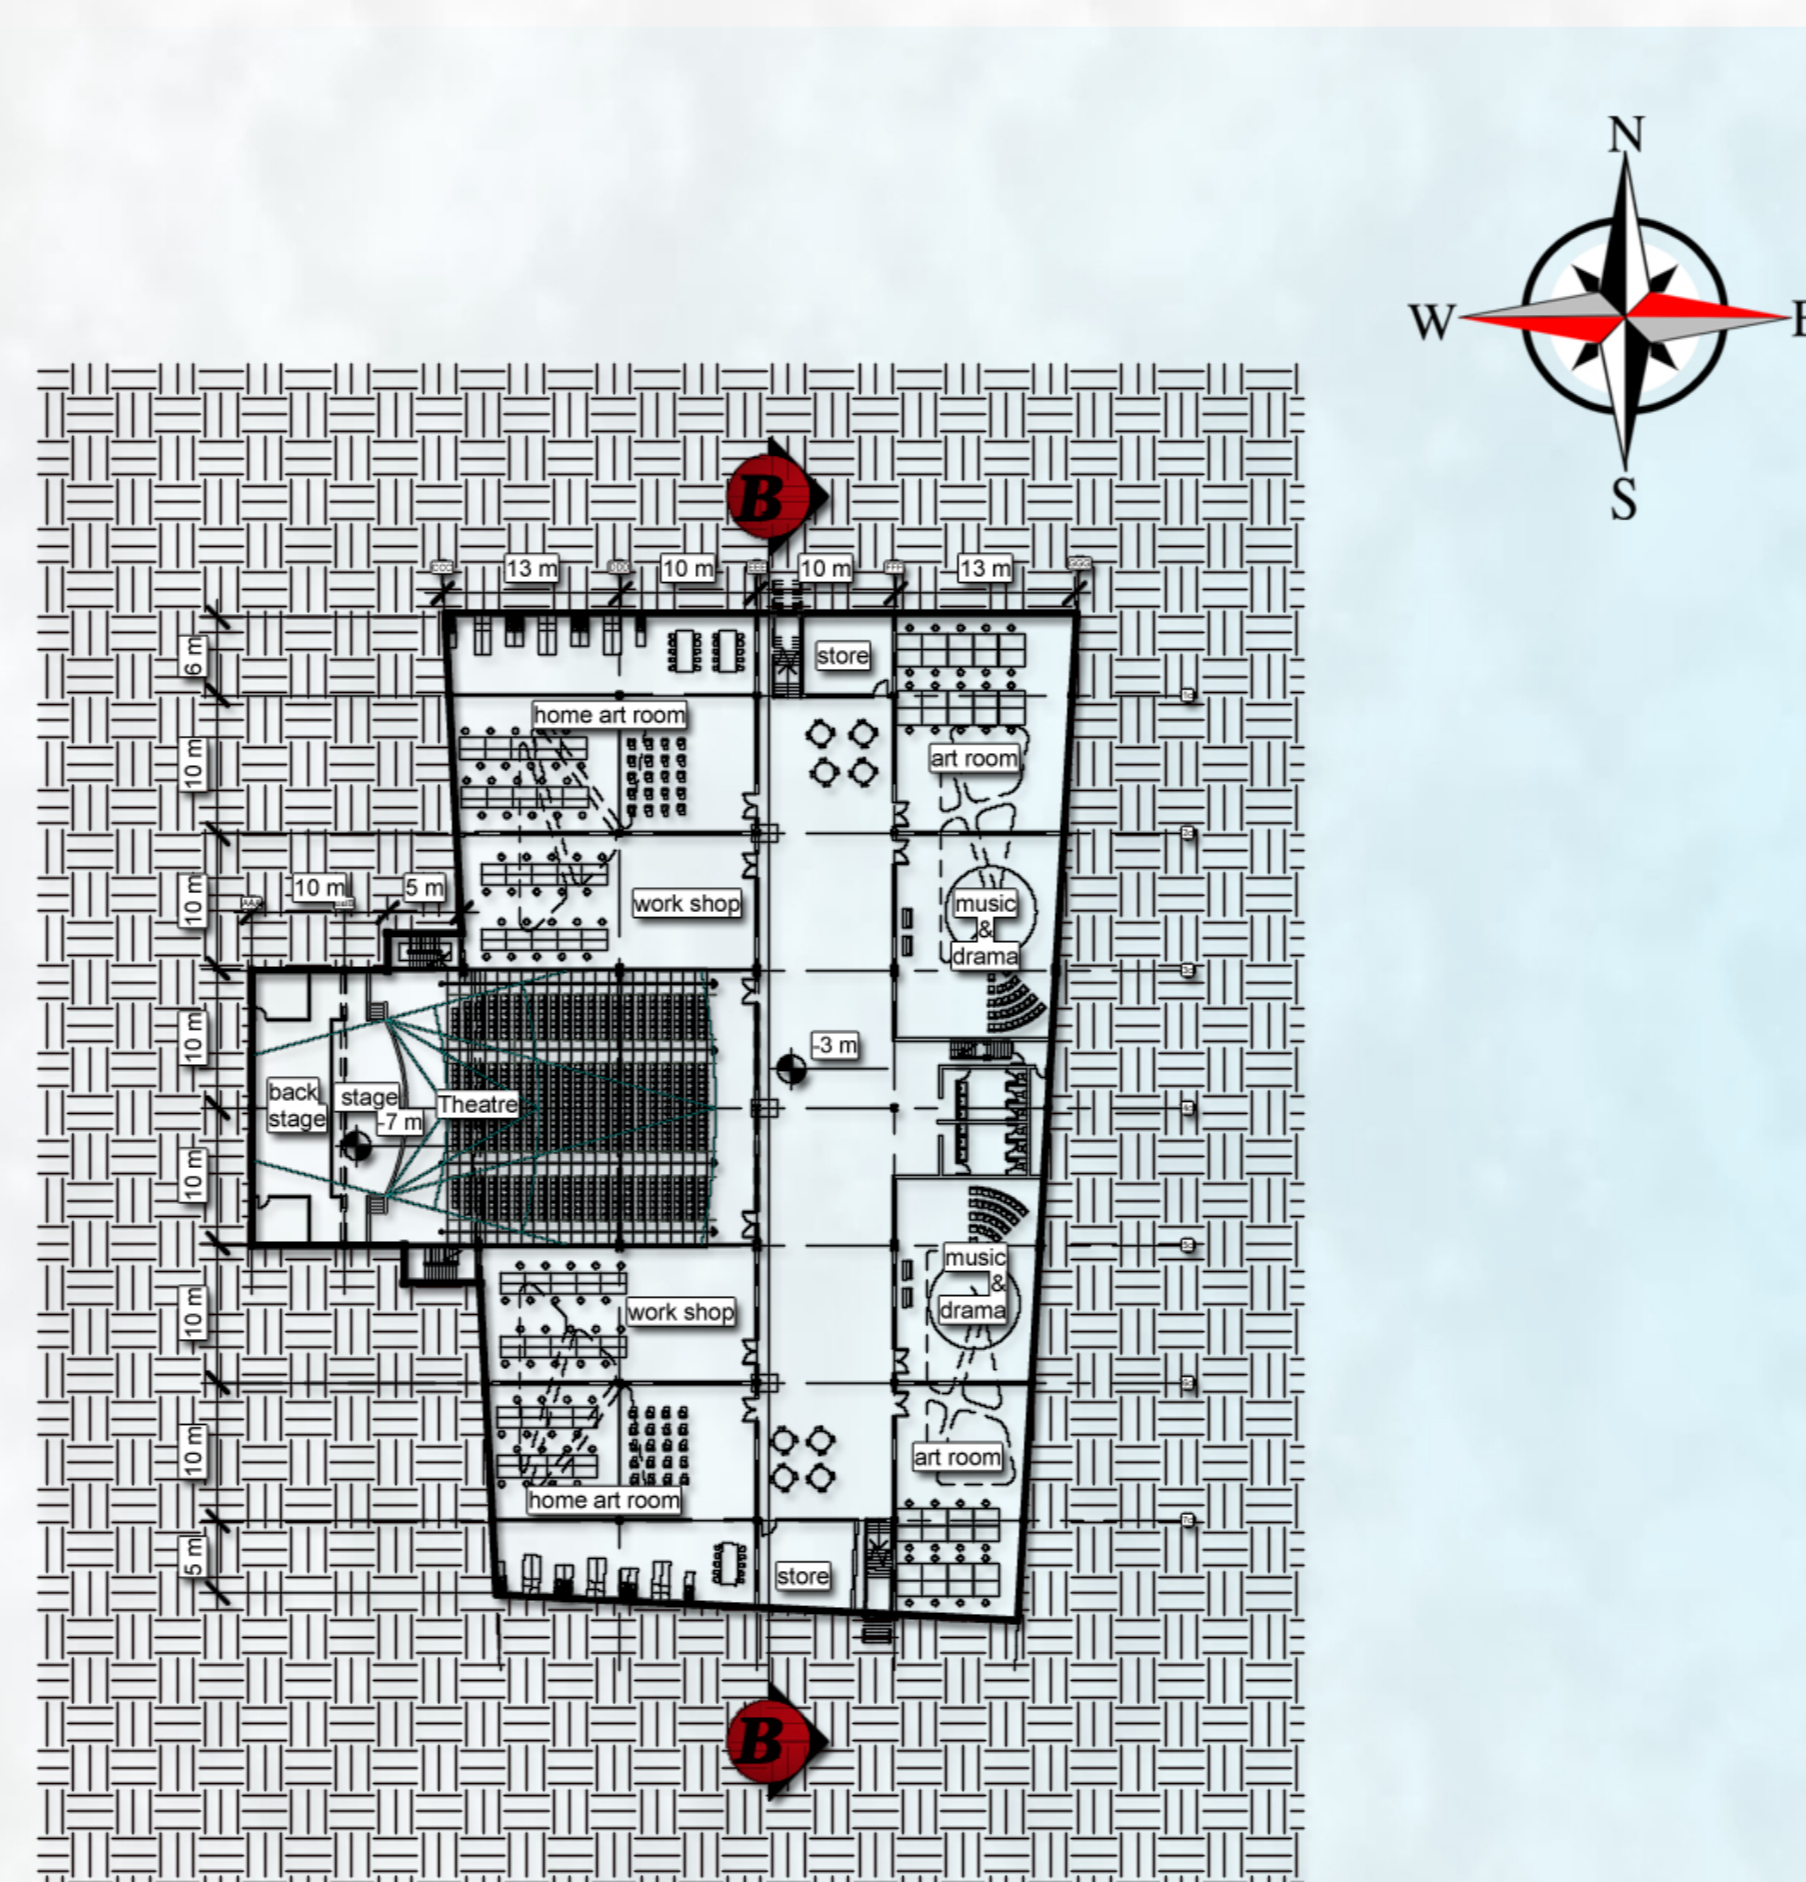

**Under Ground Floor Plan
Scale 1:500**

