


BASEMENT FLOOR PLAN

SCALE 1:400

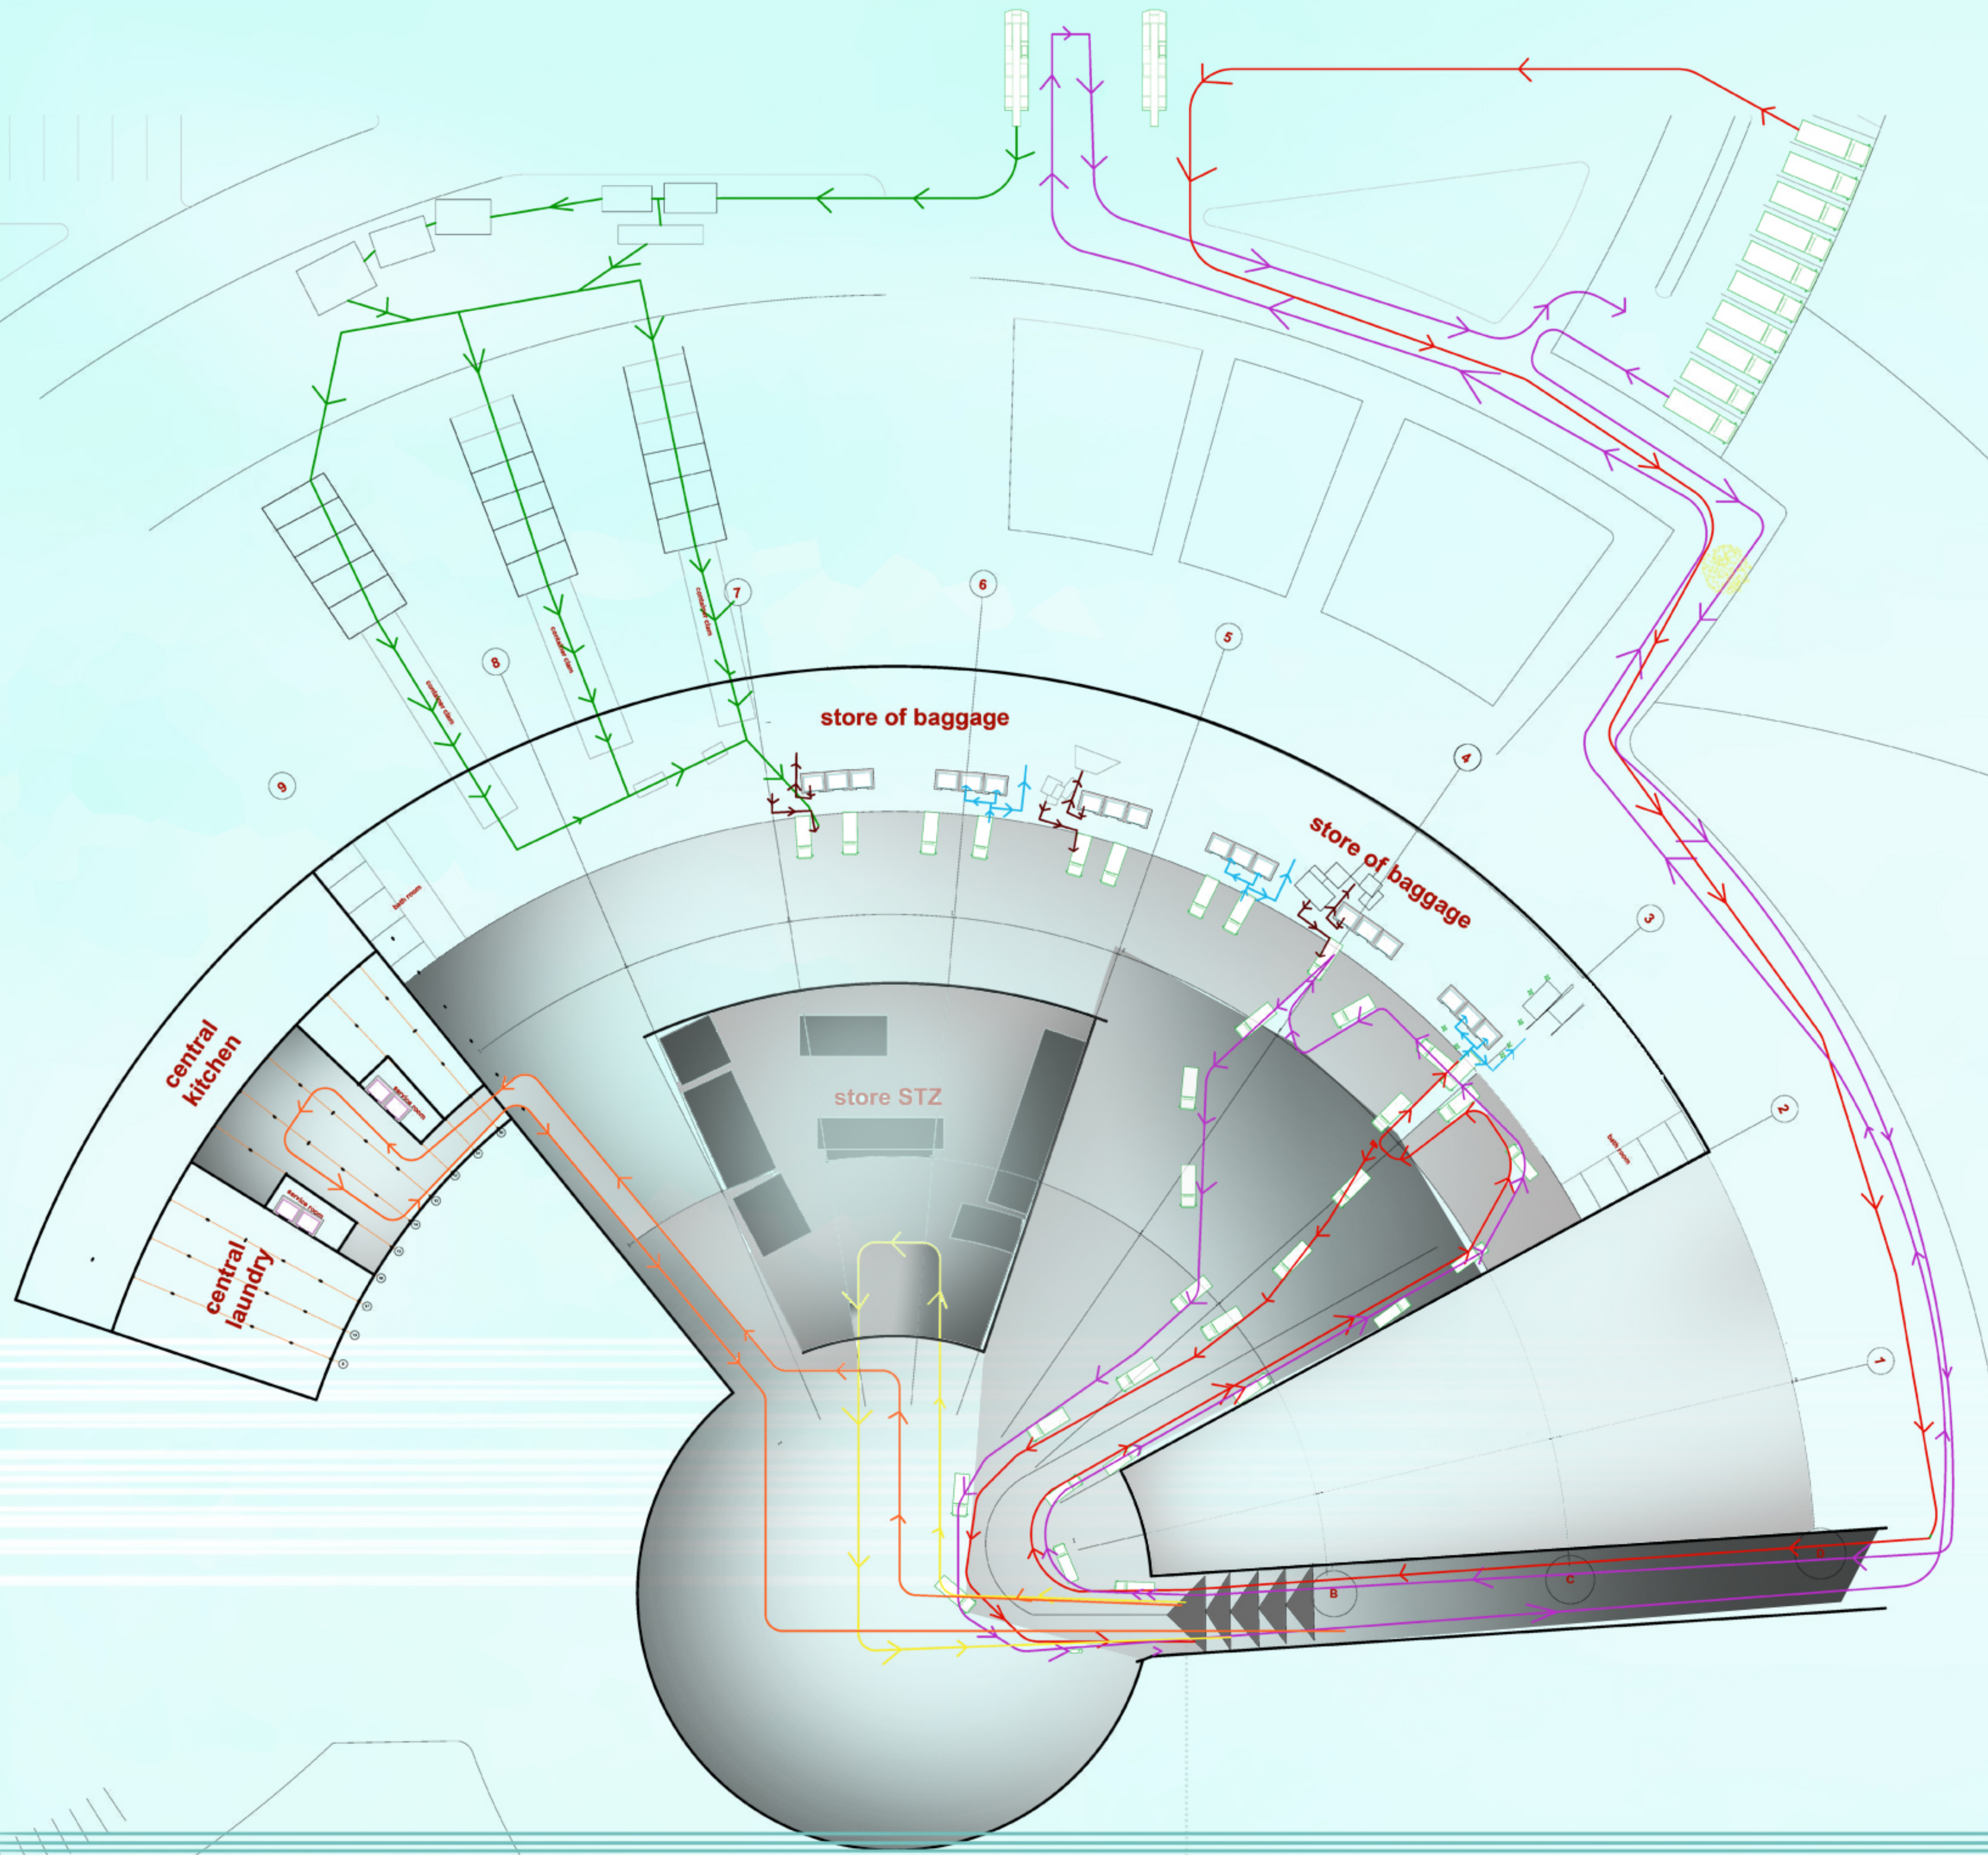

symbols

1-arriving luggage trucks.



2-departing luggage trucks.



3-arrivals luggage .



4-departing luggage .




5-container trafic .



6-hotel service .




7-STZ service .

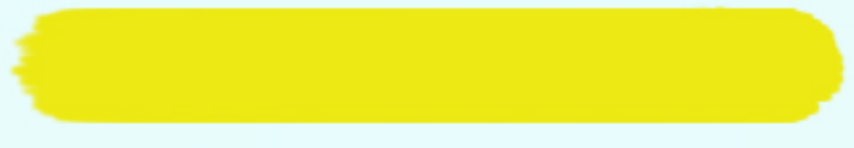


FIRST FLOOR

SCALE 1:400

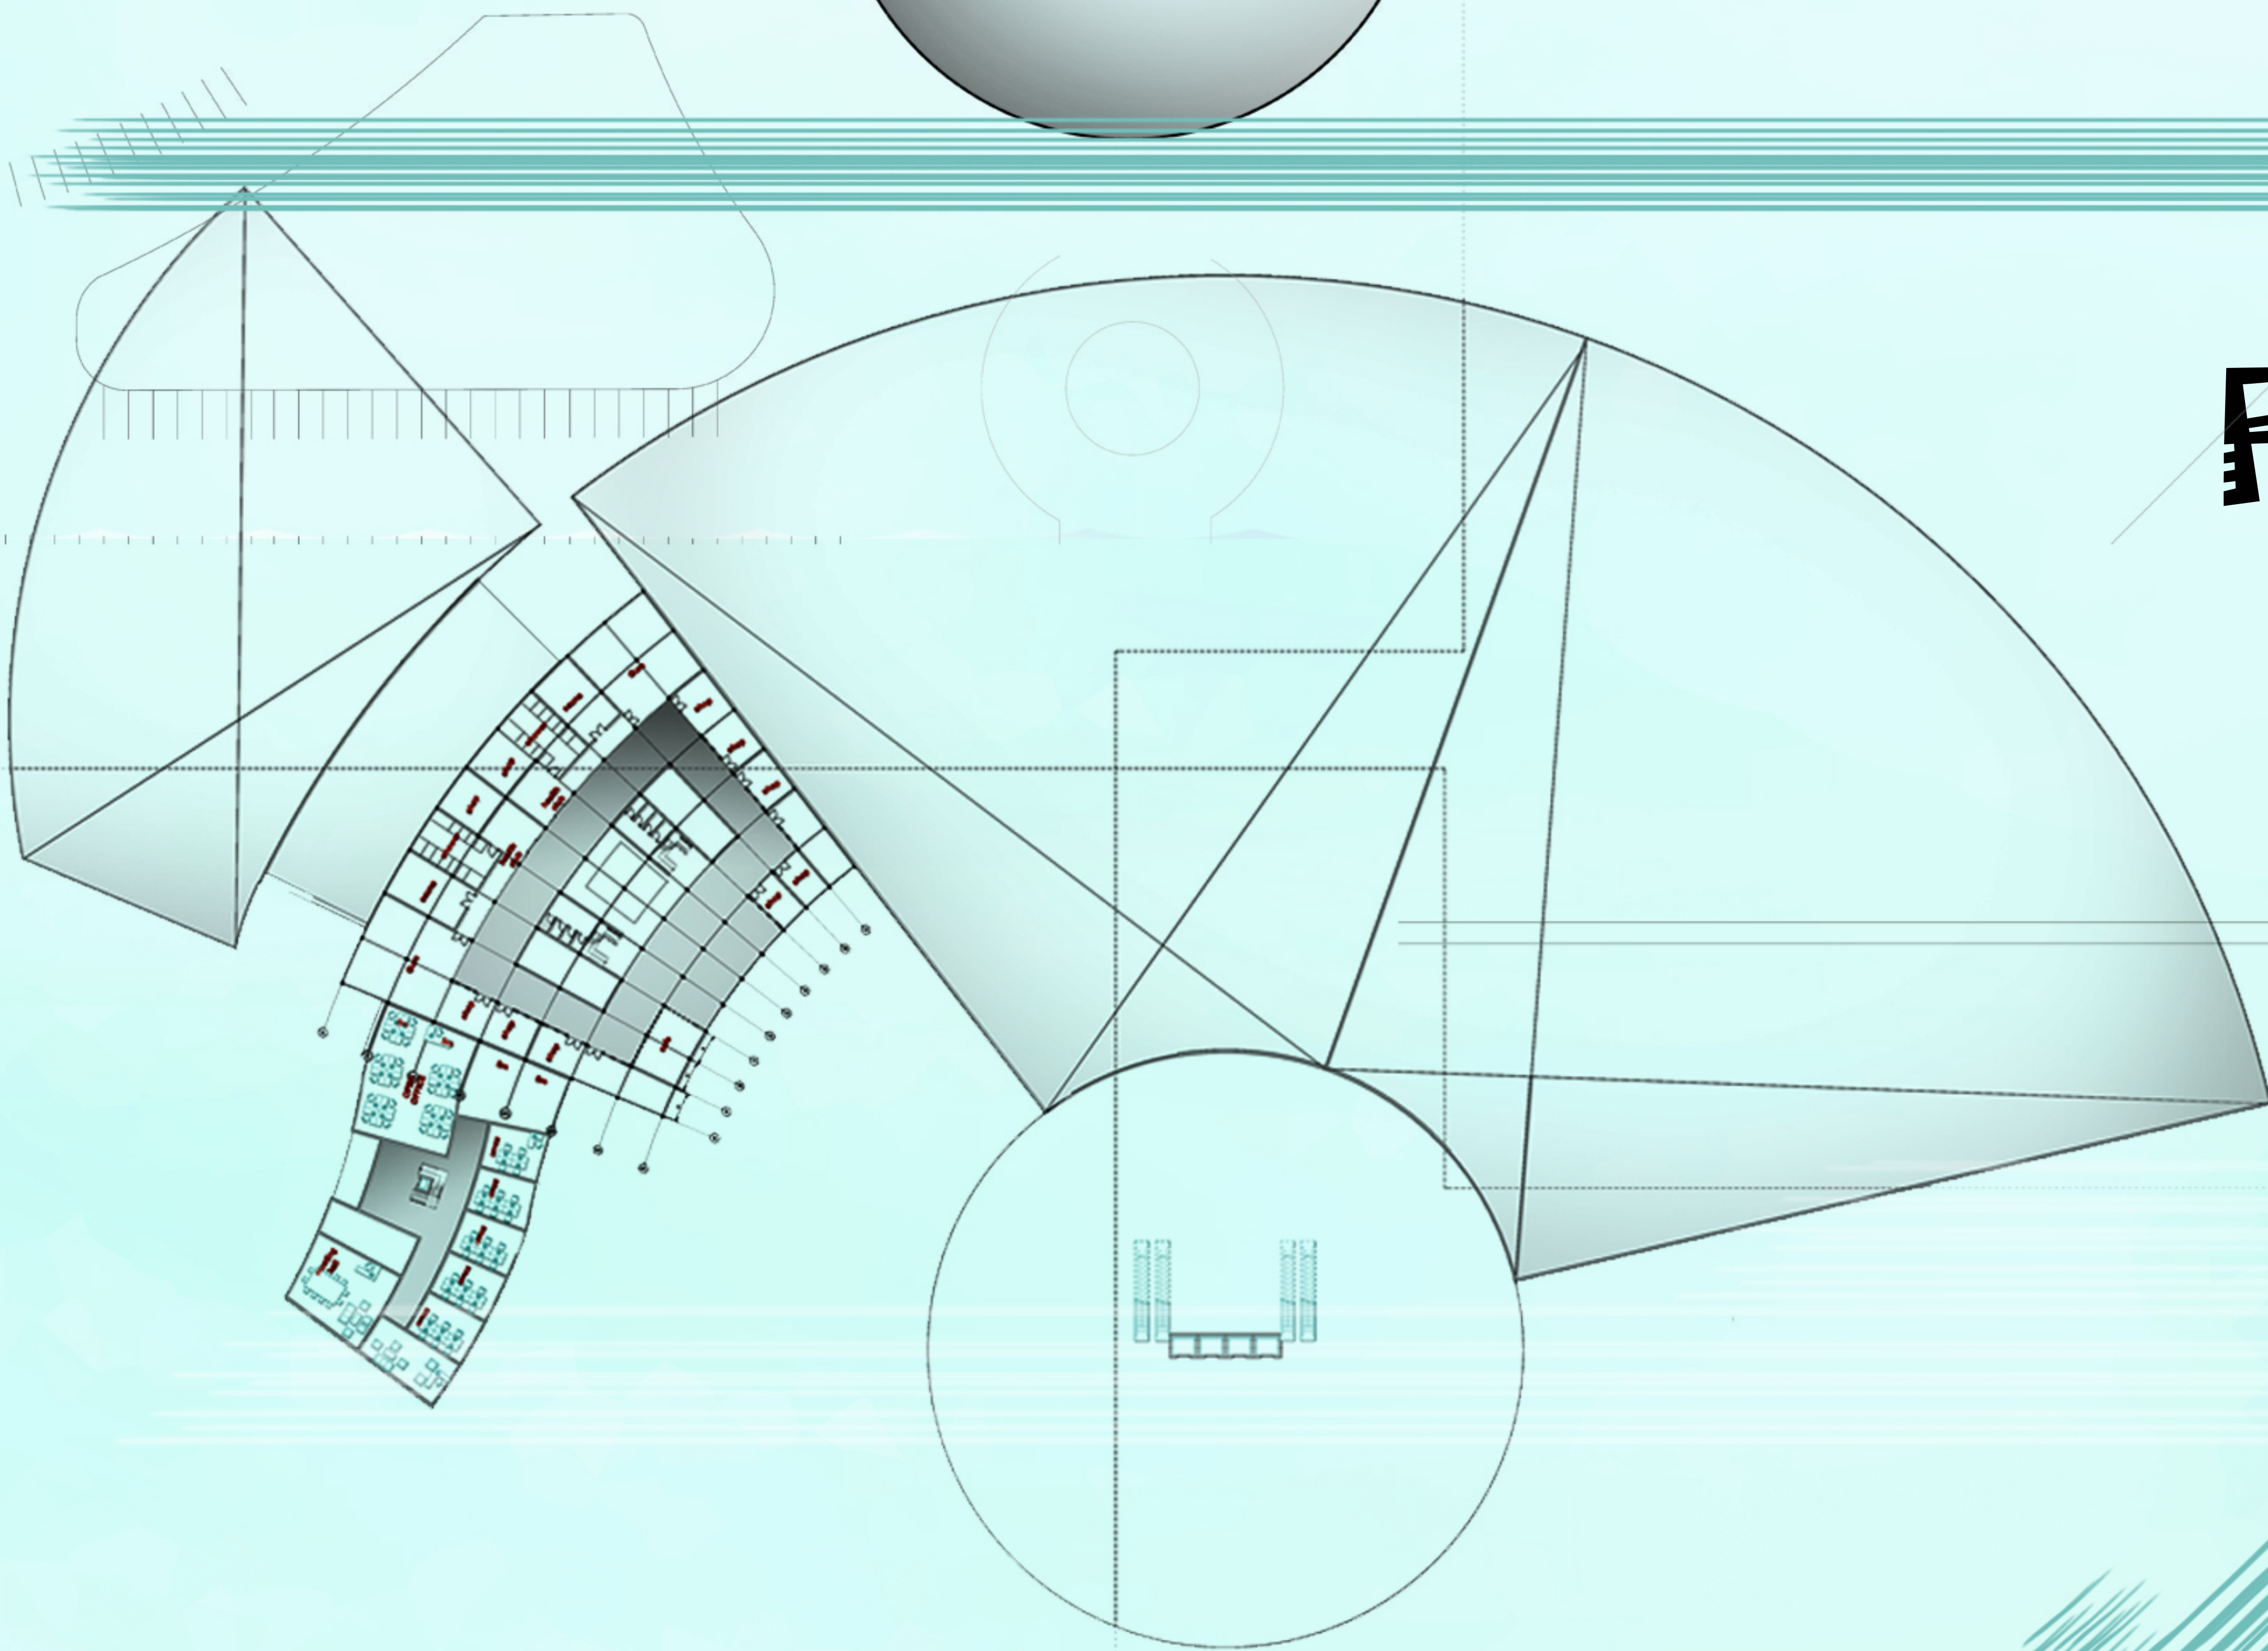

SECOND FLOOR PLAN

SCALE 1:400

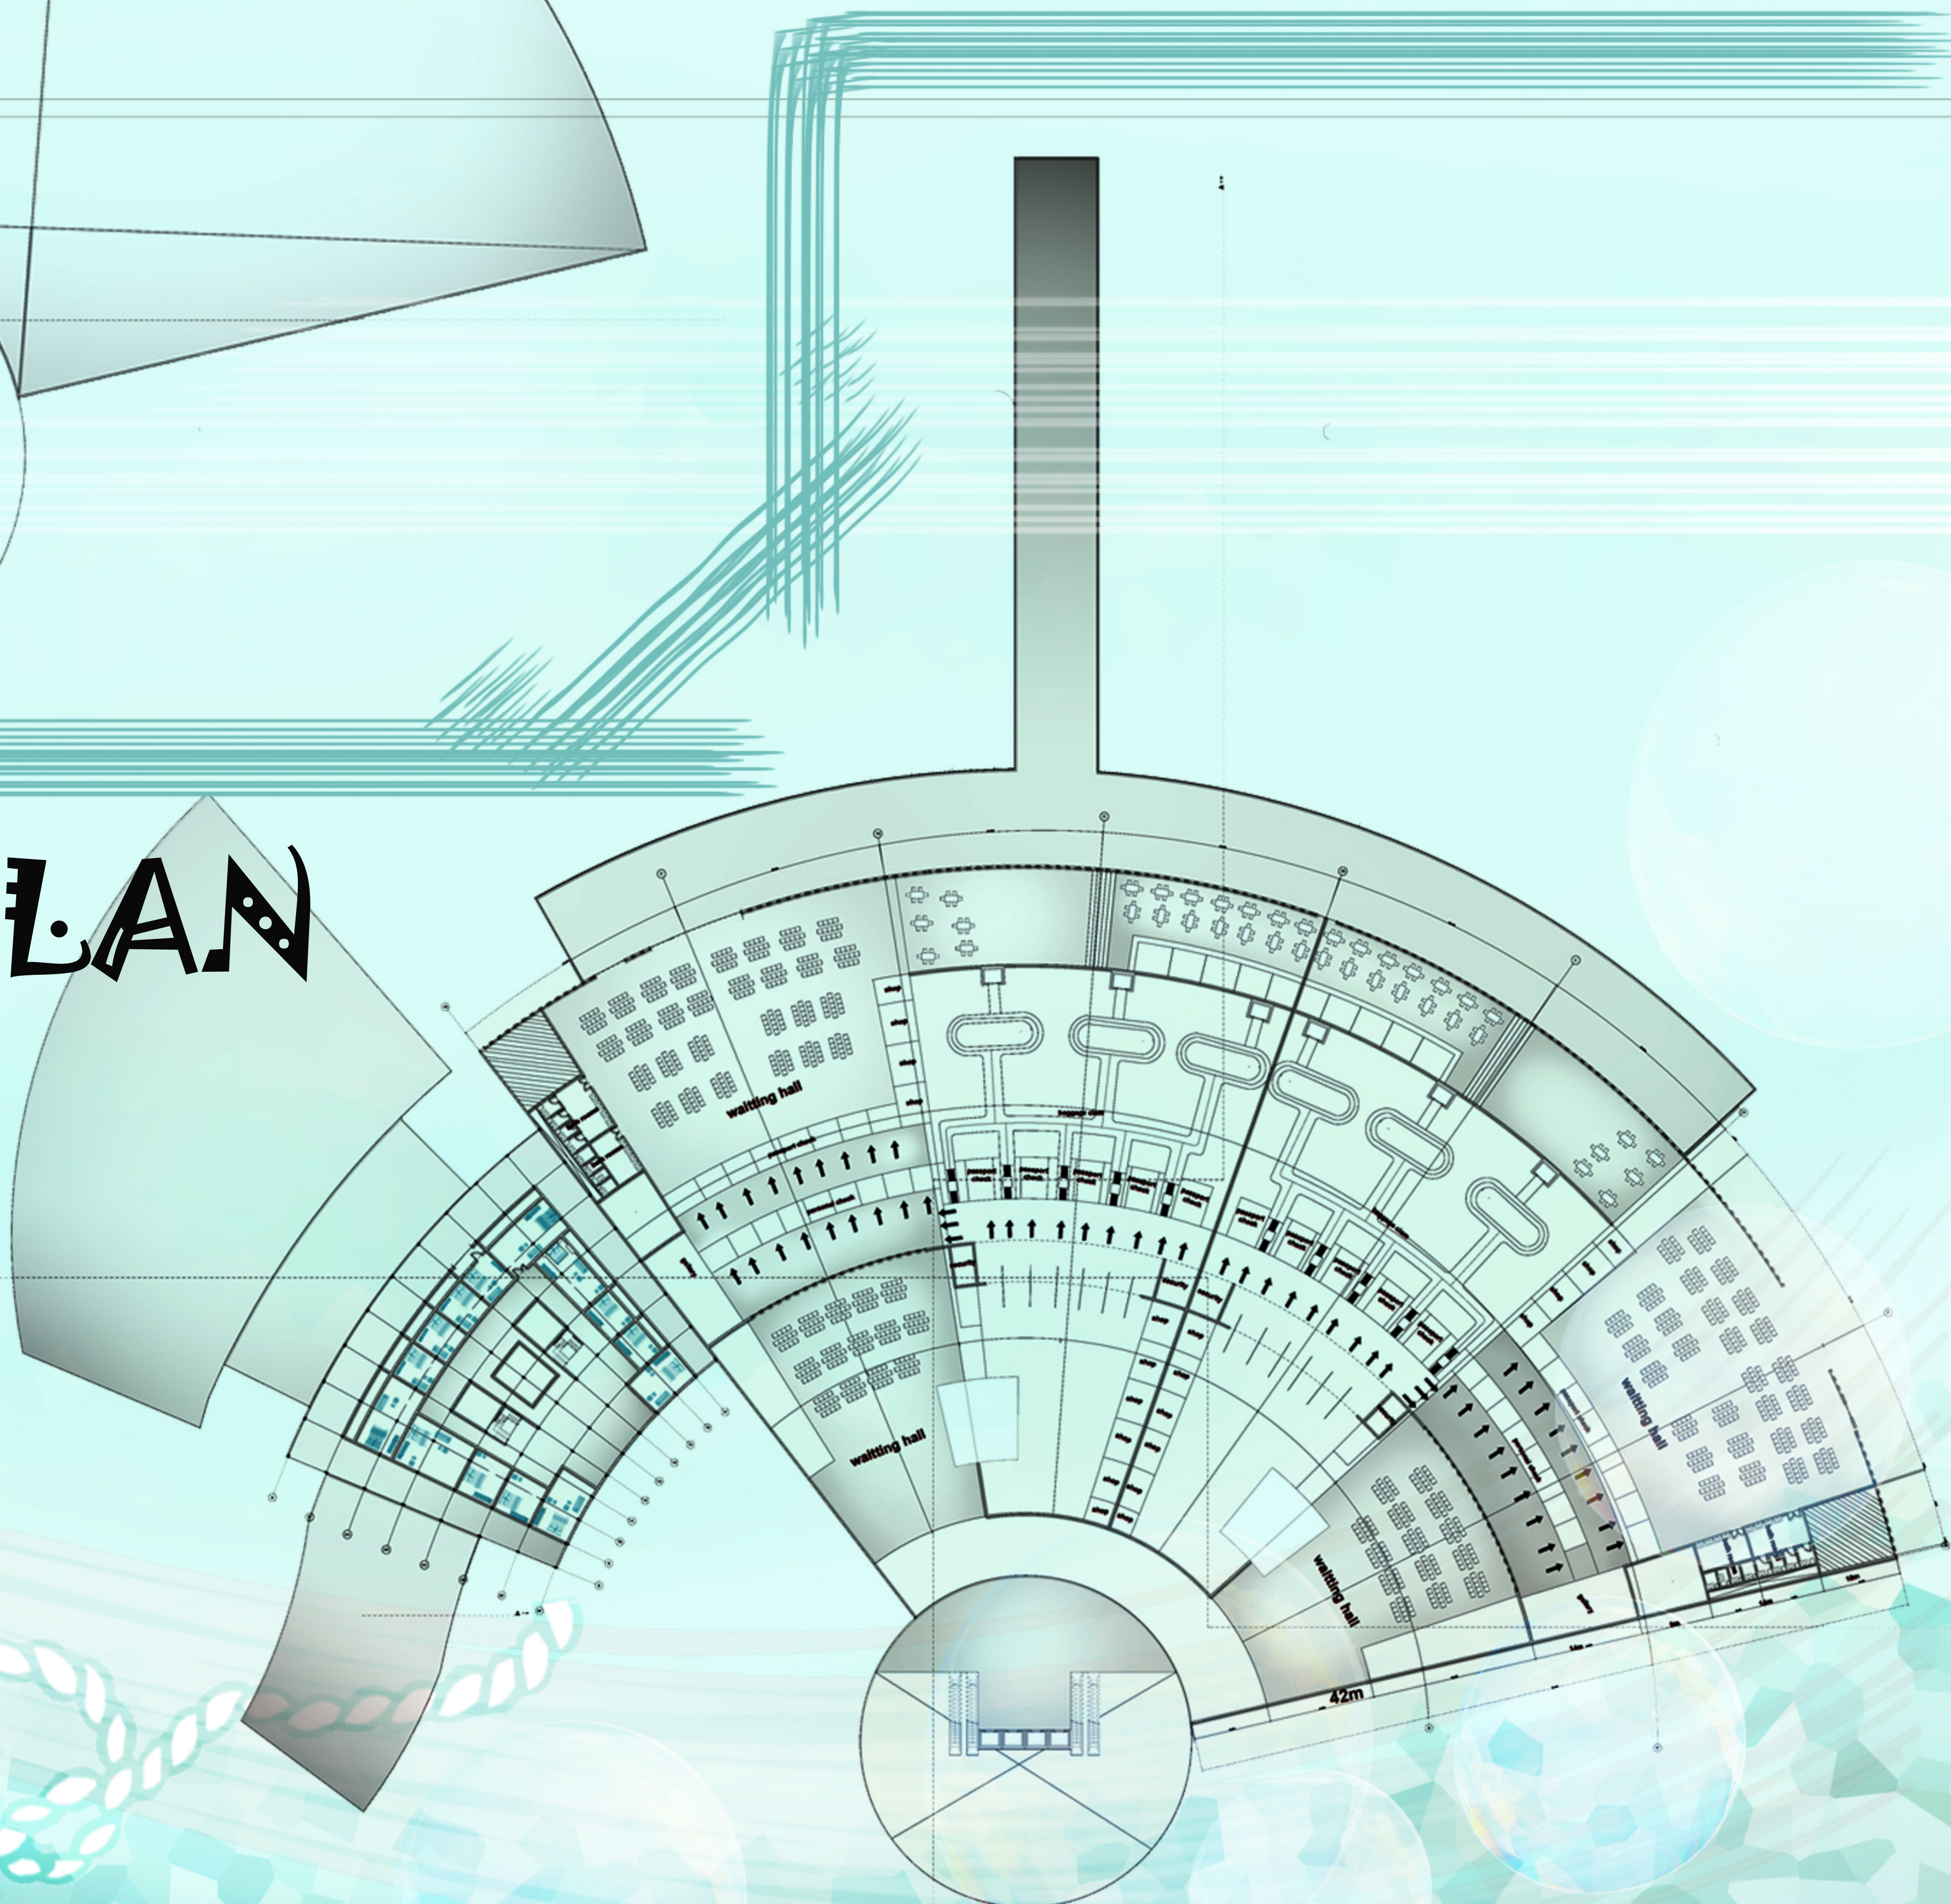

FLOOR PLANS