


# PLANS



SUDAN UNIVERSITY OF  
SCIENCE AND TECHNOLOGY  
FACULTY OF ARCHITECTURE  
AND PLANNING  
DEPARTMENT OF DESIGN  
FIFTH YEAR  
FIVE STARS HOTEL



BASEMENT  
SCALE: 1:300

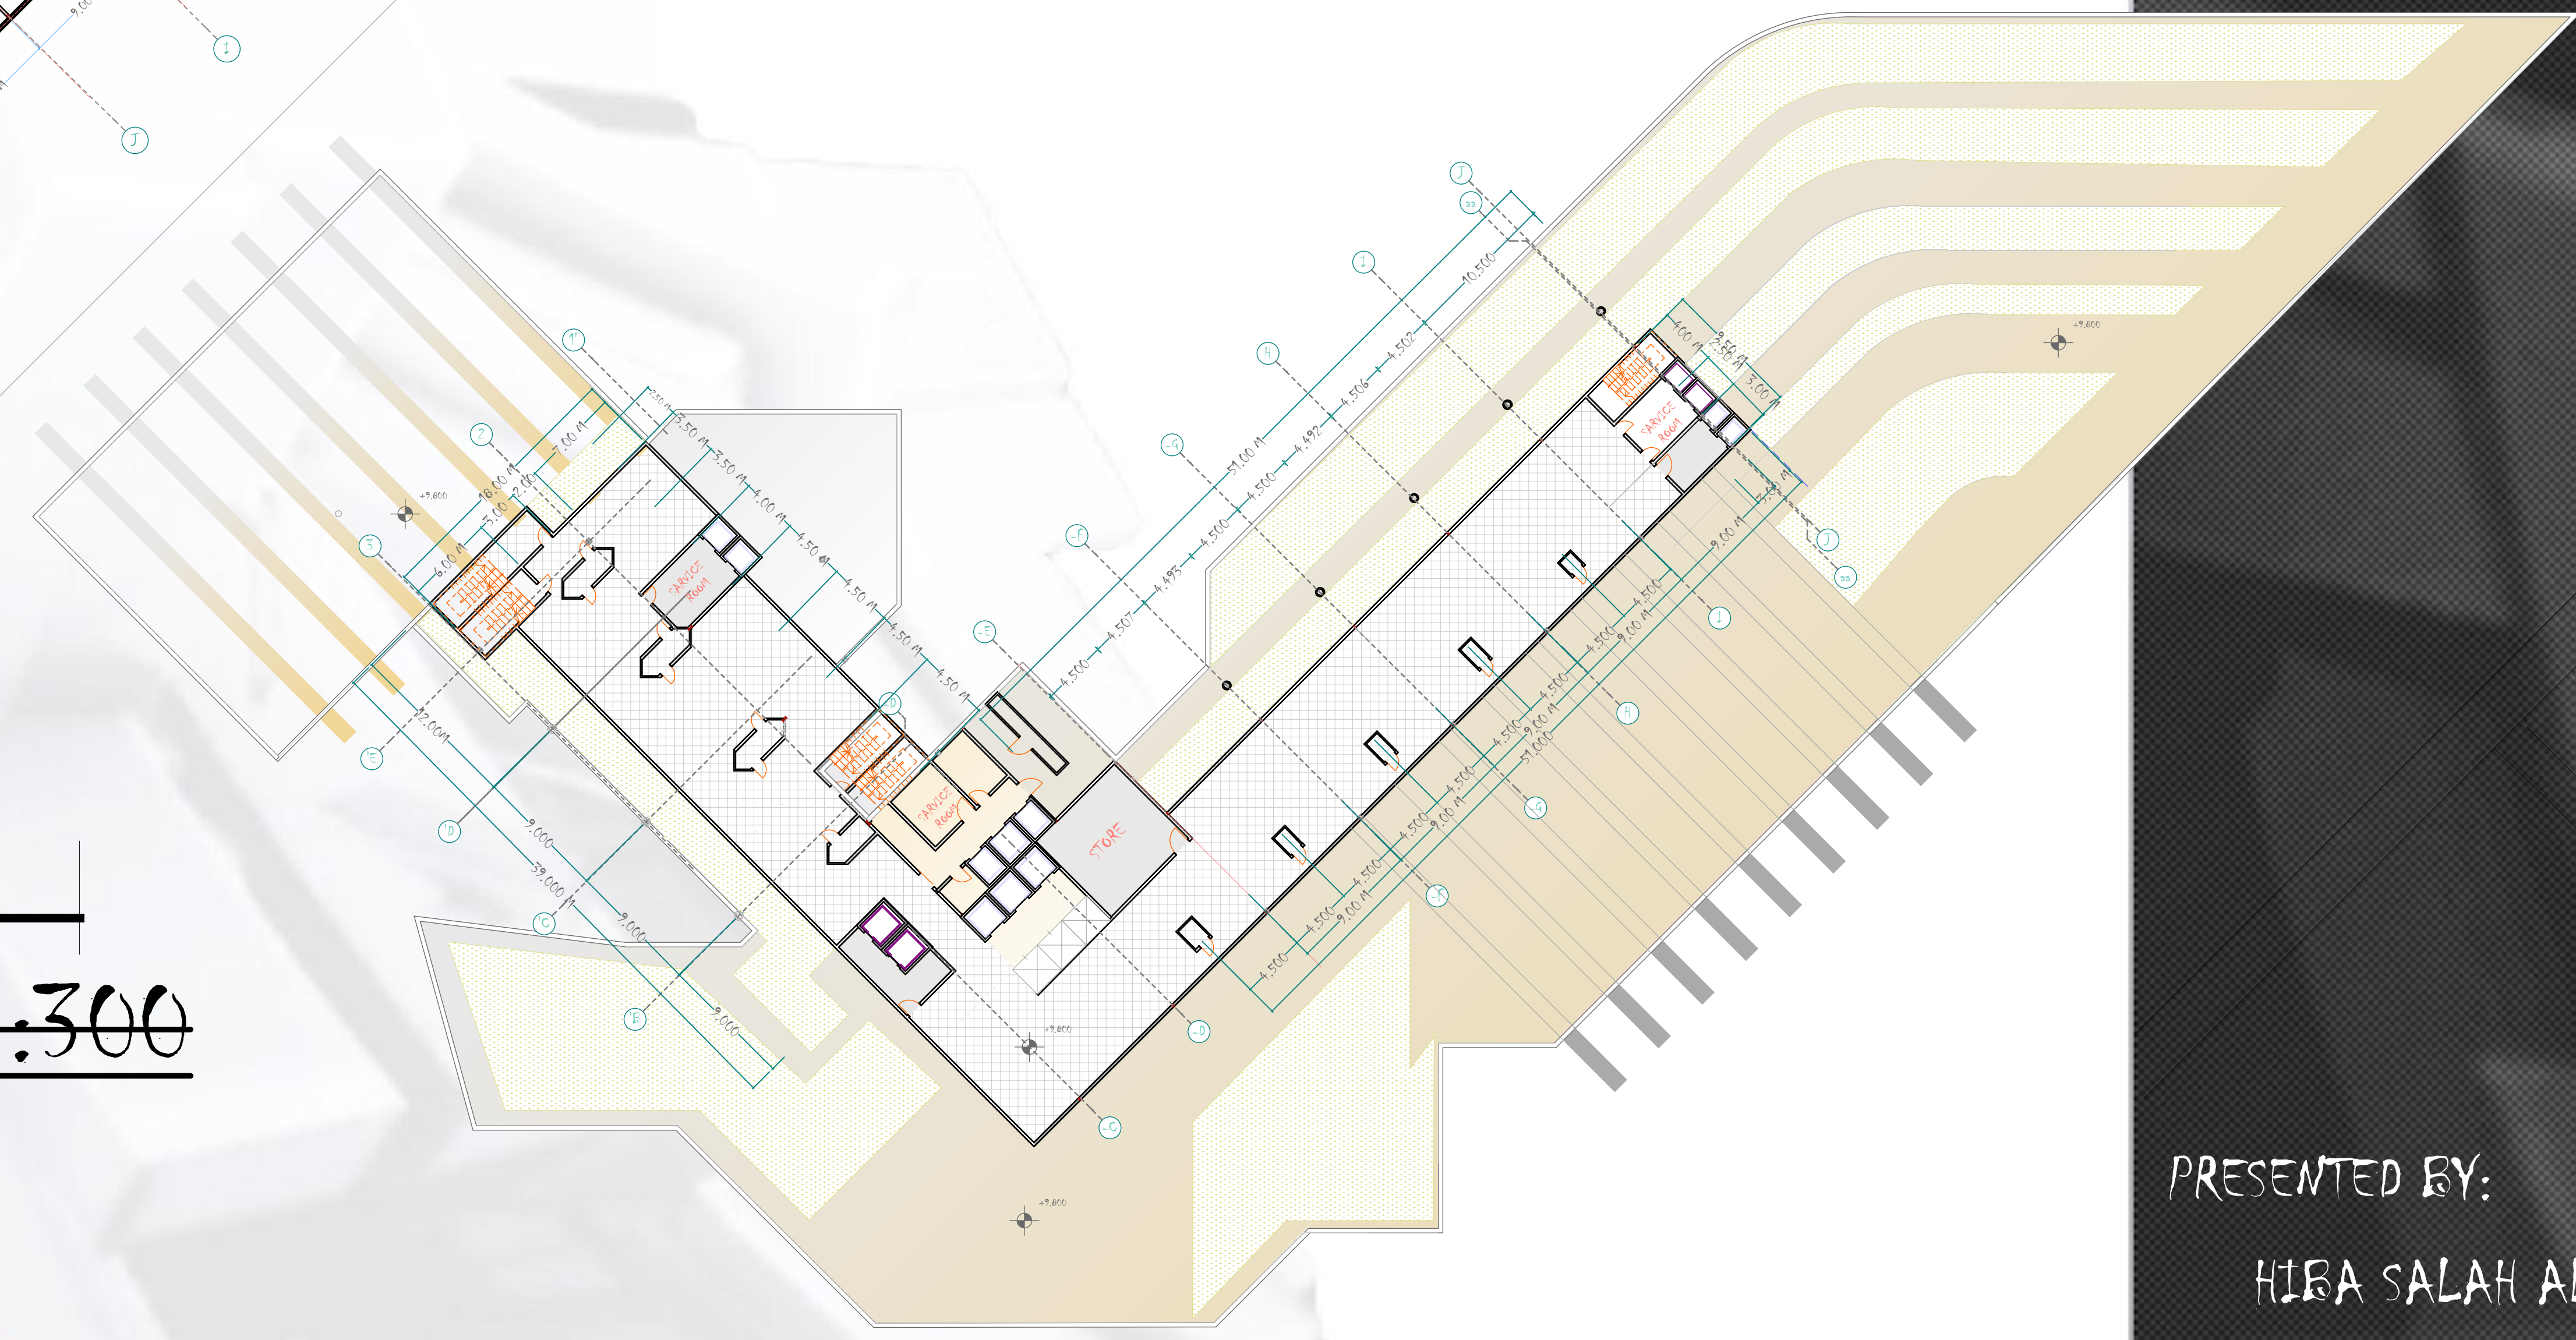

SECOND FLOOR PLAN  
SCALE: 1:300

SHEET No:

PRESENTED BY:  
HIBA SALAH AL-TAYEB  
SUPERVISOR:  
MHASEN ABU ELREESH