


# PLANS.. NO

SUDAN UNIVERSITY OF  
SCIENCE AND TECHNOLOGY  
FACULTY OF ARCHITECTURE  
AND PLANNING  
DEPARTMENT OF DESIGN  
FIFTH YEAR  
FIVE STARS HOTEL

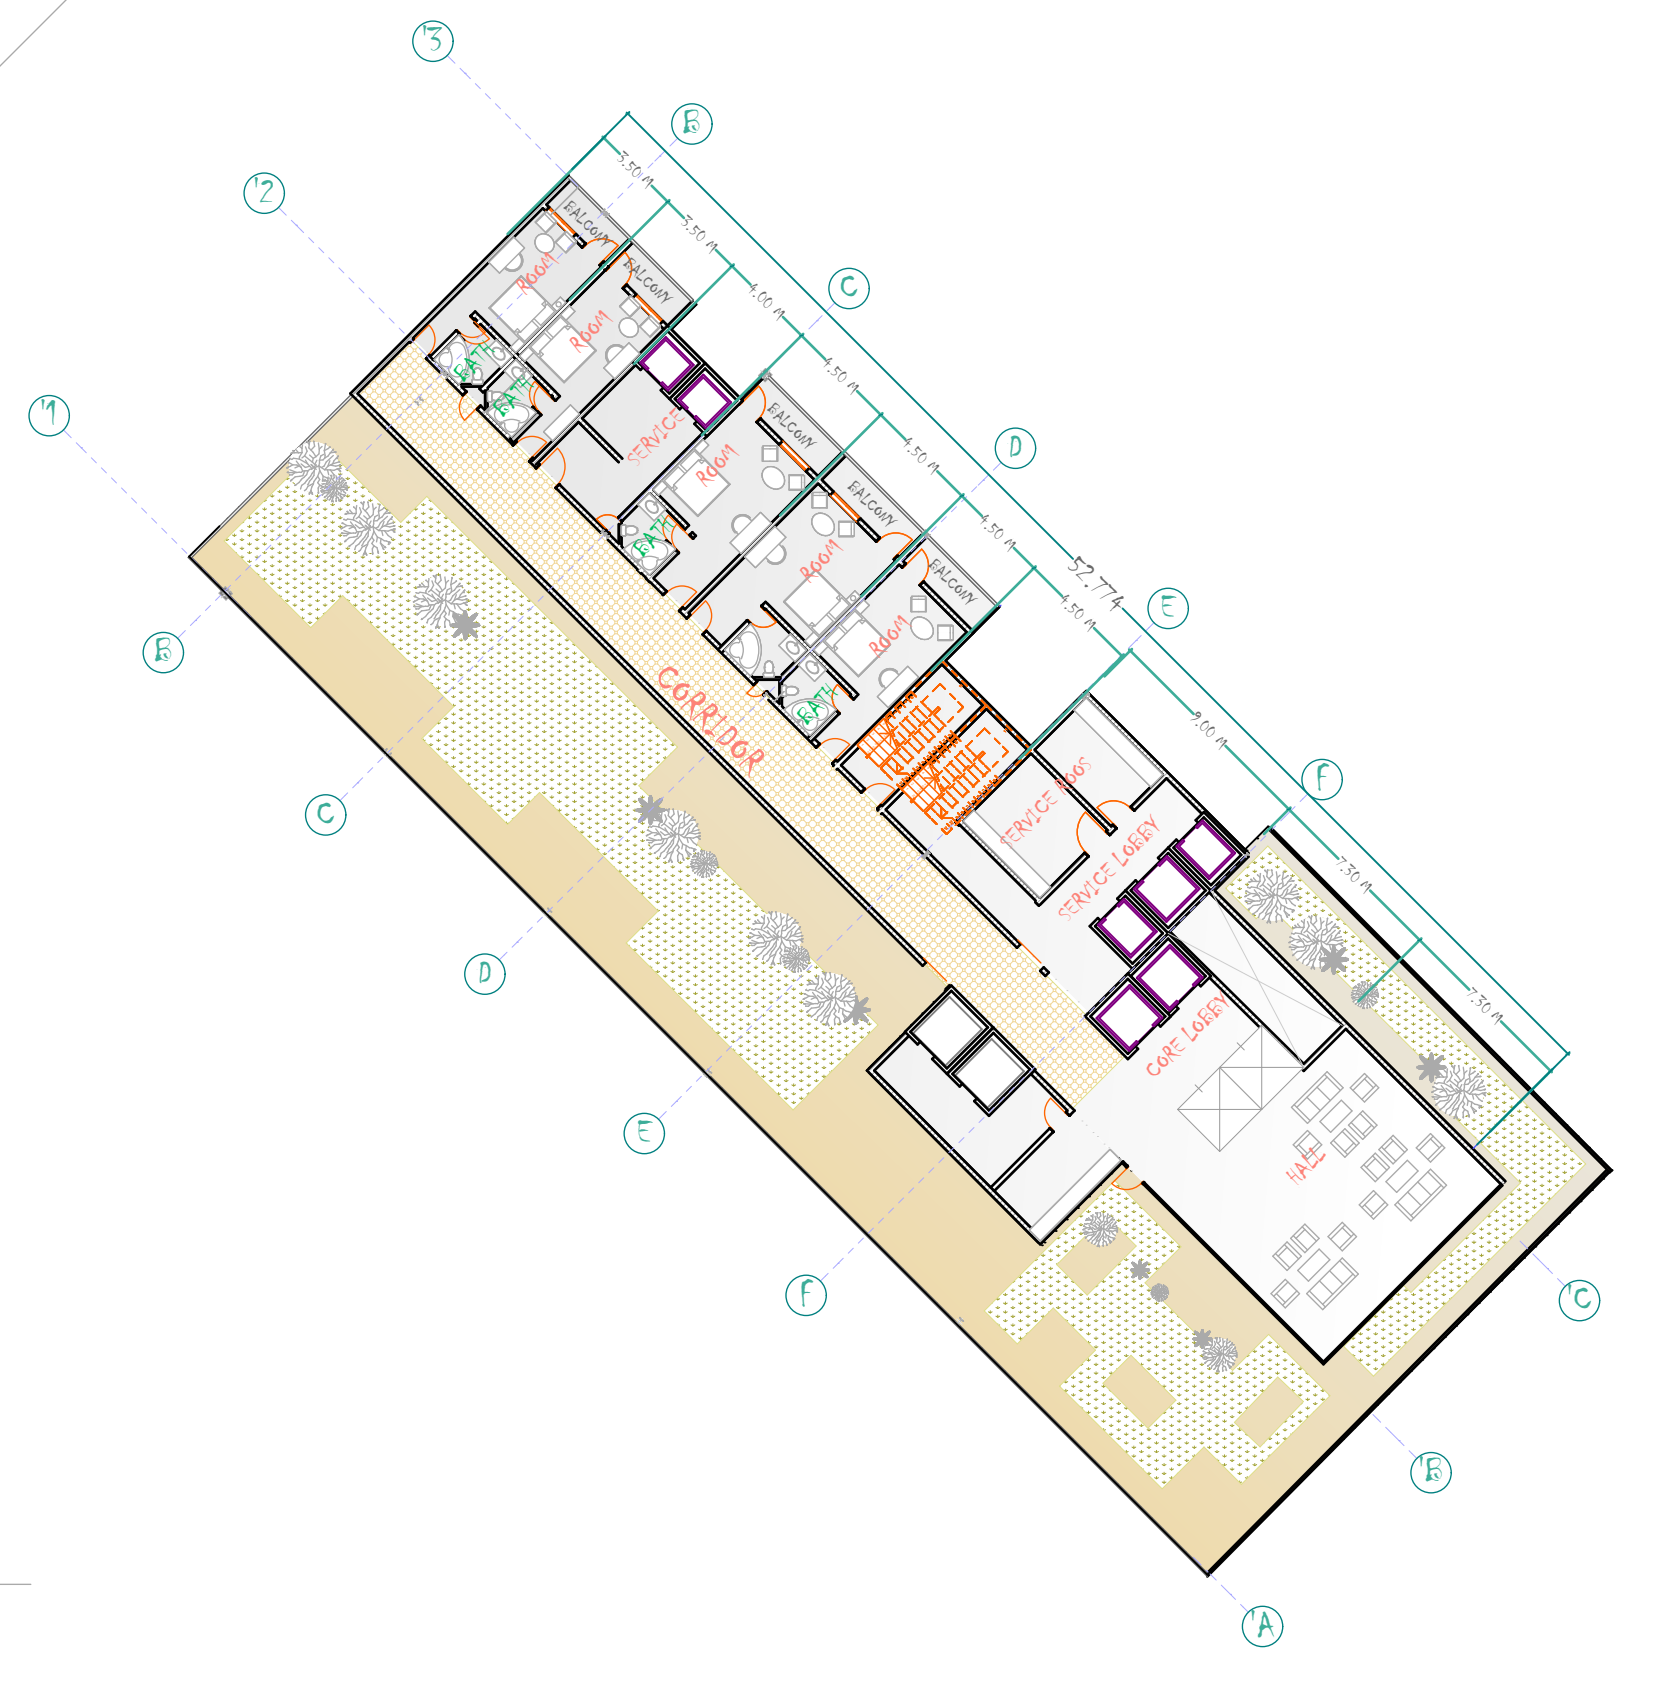

TENTH FLOOR PLAN  
SCALE:1:300



TYPICAL FLOOR PLAN 17-21  
SCALE:1:300



TYPICAL FLOOR PLAN 11-16  
SCALE:1:300

SHEET No:

PRESENTED BY:  
HIBA SALAH AL-TAYB  
SUPERVISOR:  
MHASEN ABU ELREESH