


# PLANS... N

SUDAN UNIVERSITY OF  
SCIENCE AND TECHNOLOGY  
FACULTY OF ARCHITECTURE  
AND PLANNING  
DEPARTMENT OF DESIGN  
FIFTH YEAR  
FIVE STARS HOTEL

P  
L  
A  
N  
S  
...



FIRST FLOOR PLAN  
SCALE:1:300

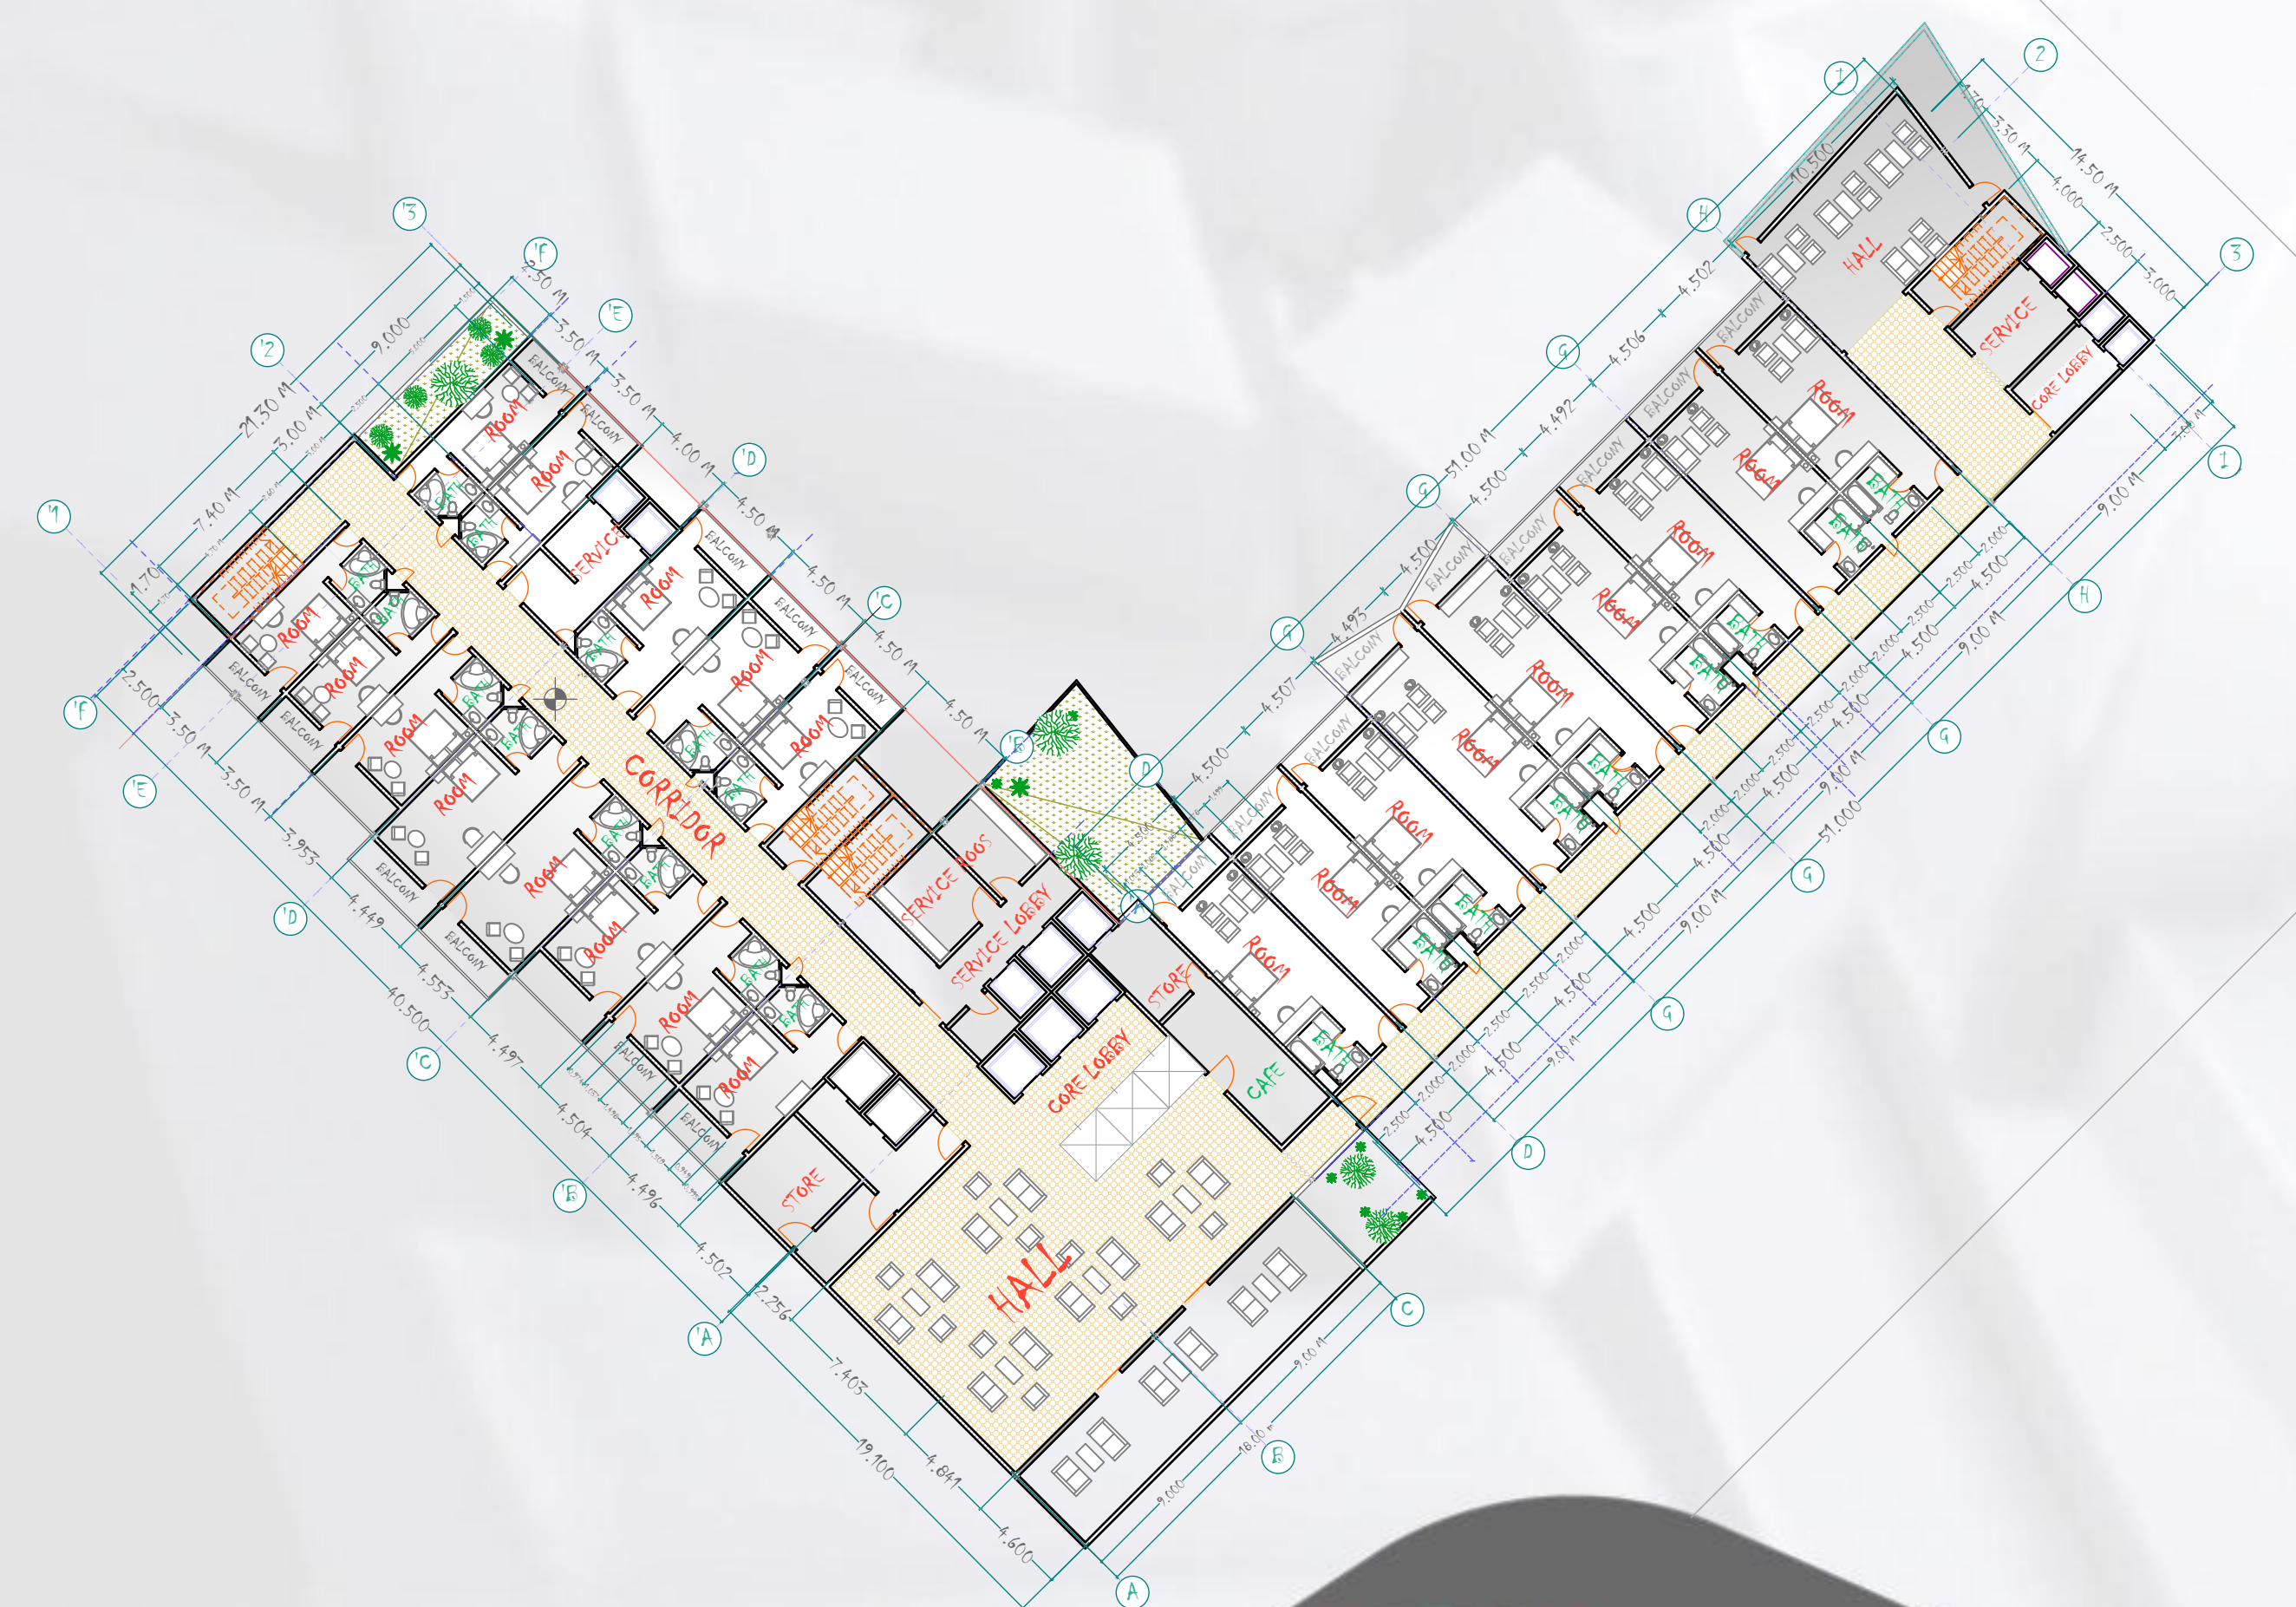

TYPICAL FLOOR PLANS 3-5  
SCALE:1:300



TYPICAL FLOOR PLANS 6-9  
SCALE:1:300

SHEET No

PRESENTED BY:  
HIBA SALAH AL-TAYEB  
SUPERVISOR:  
MHASEN ABU ELREESH