


# COMMERCIAL COMPLEX ADMINISTRATIVE

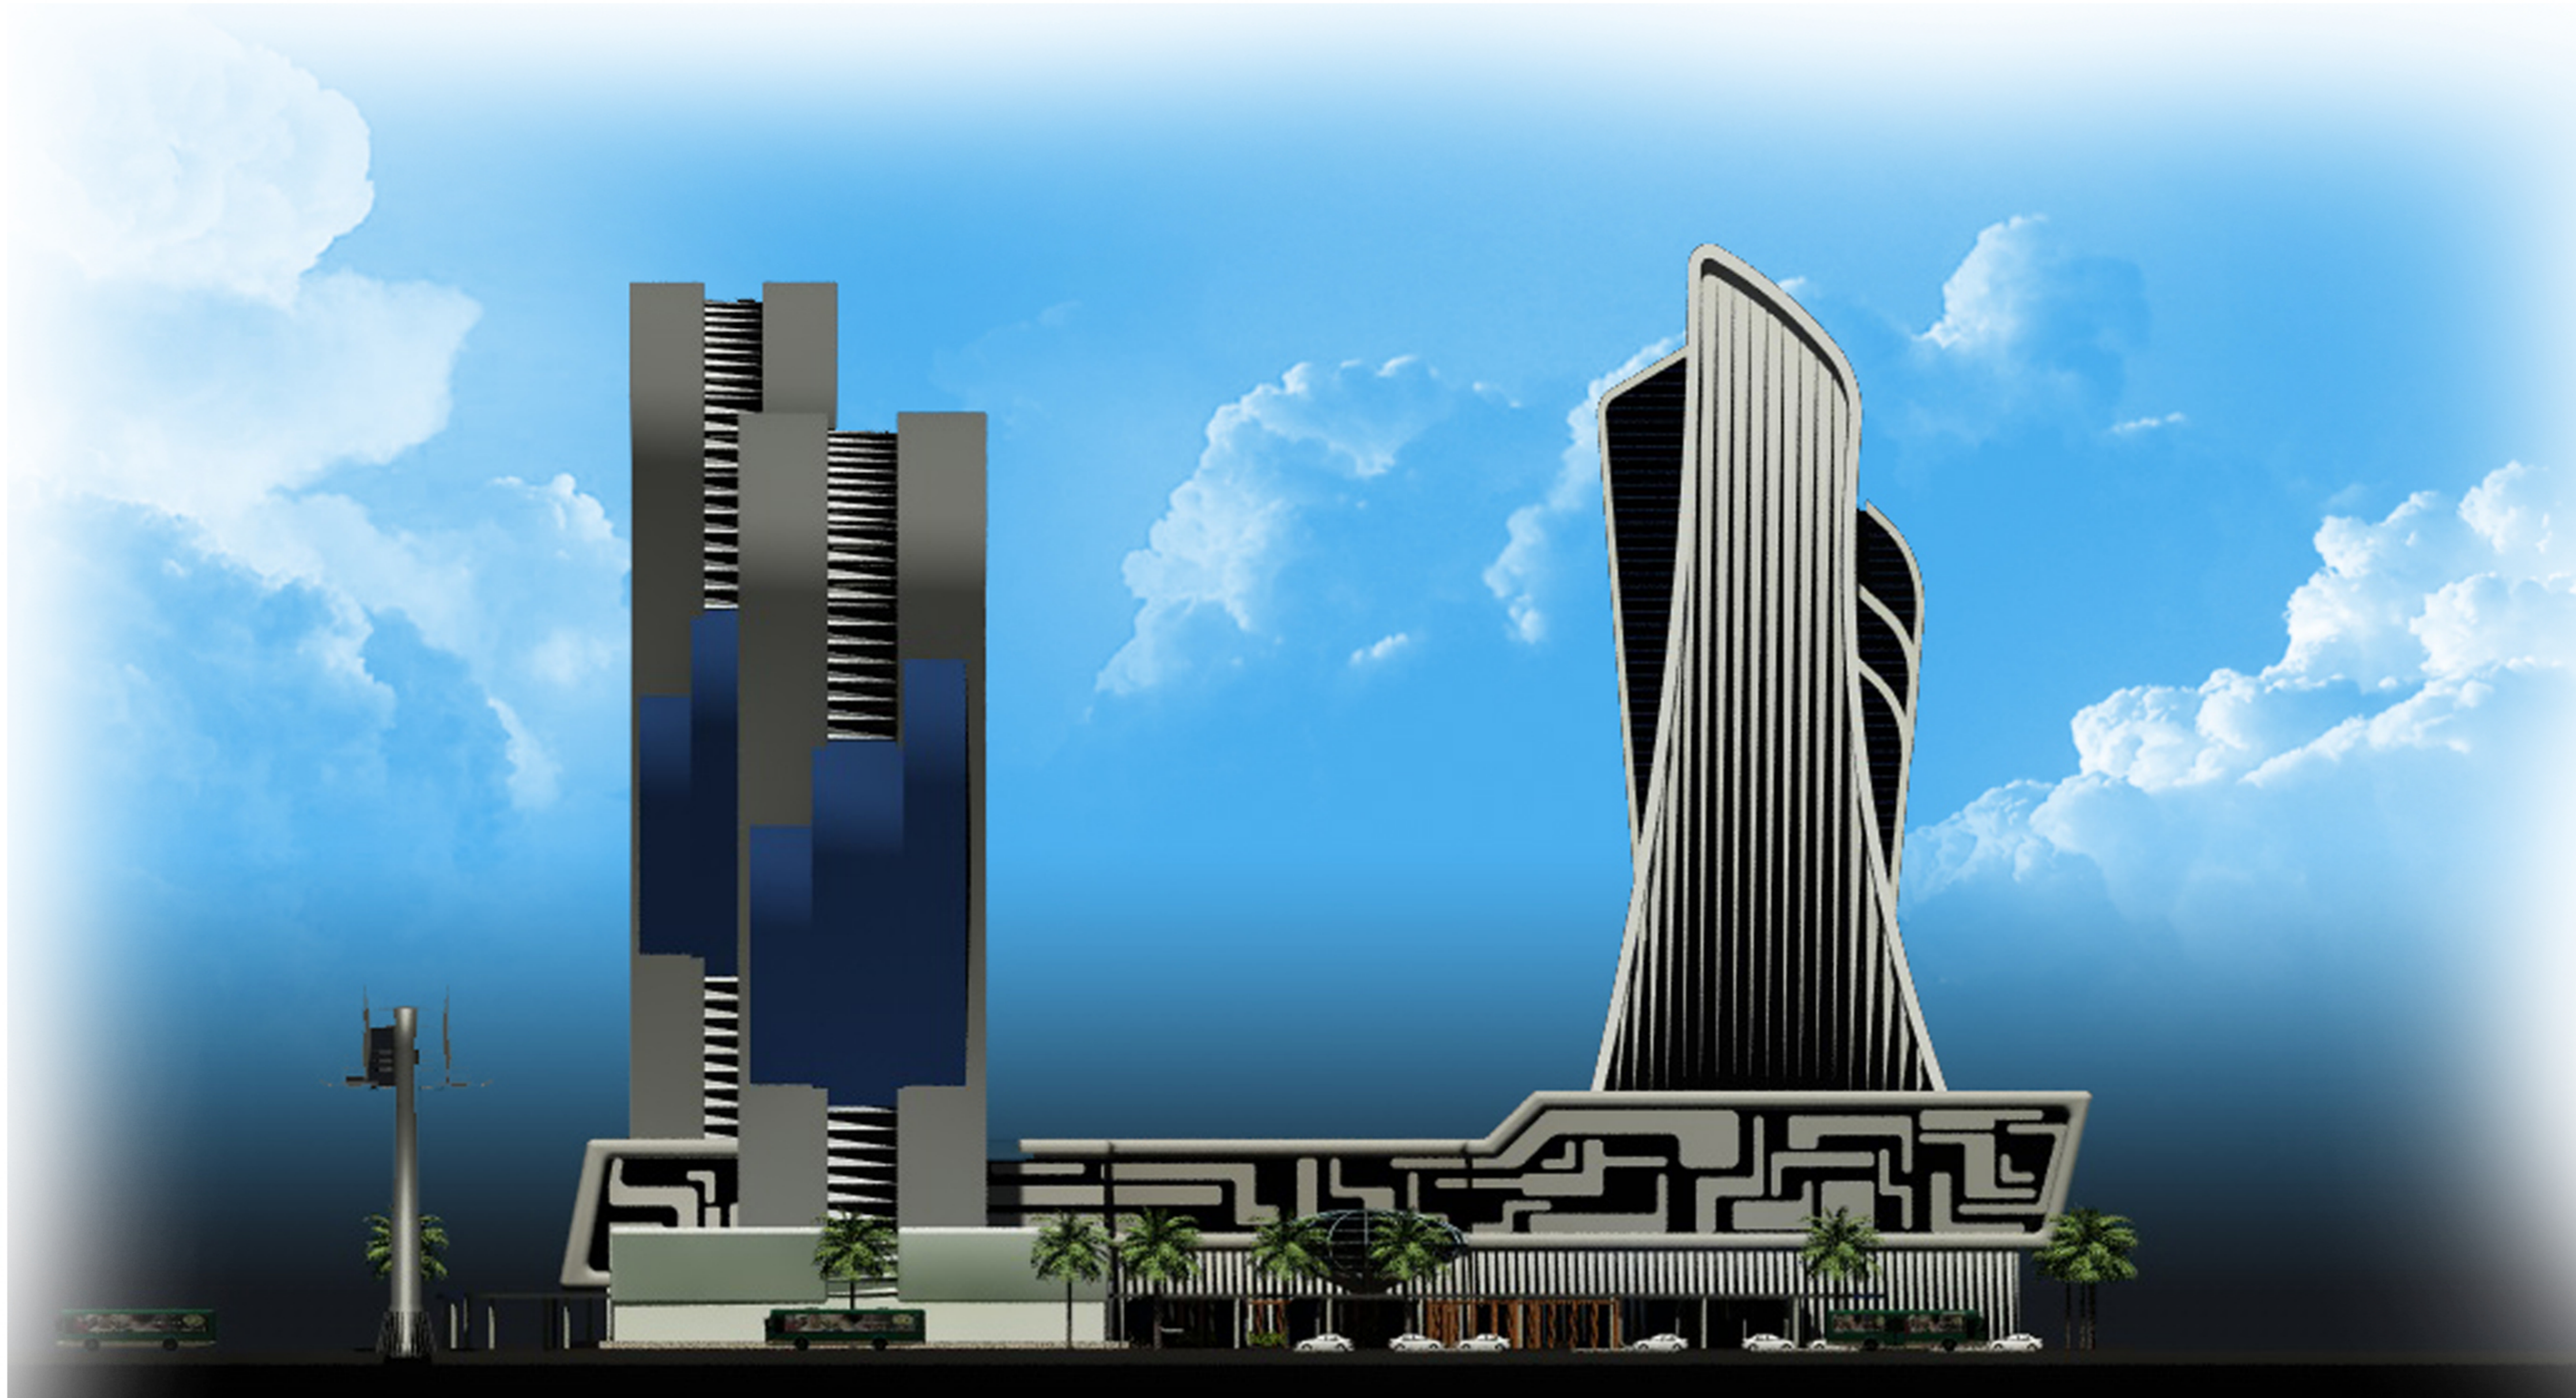

**EAST ELEVATION SCALE 1:300**