


COMMERCIAL COMPLEX ADMINISTRATIVE

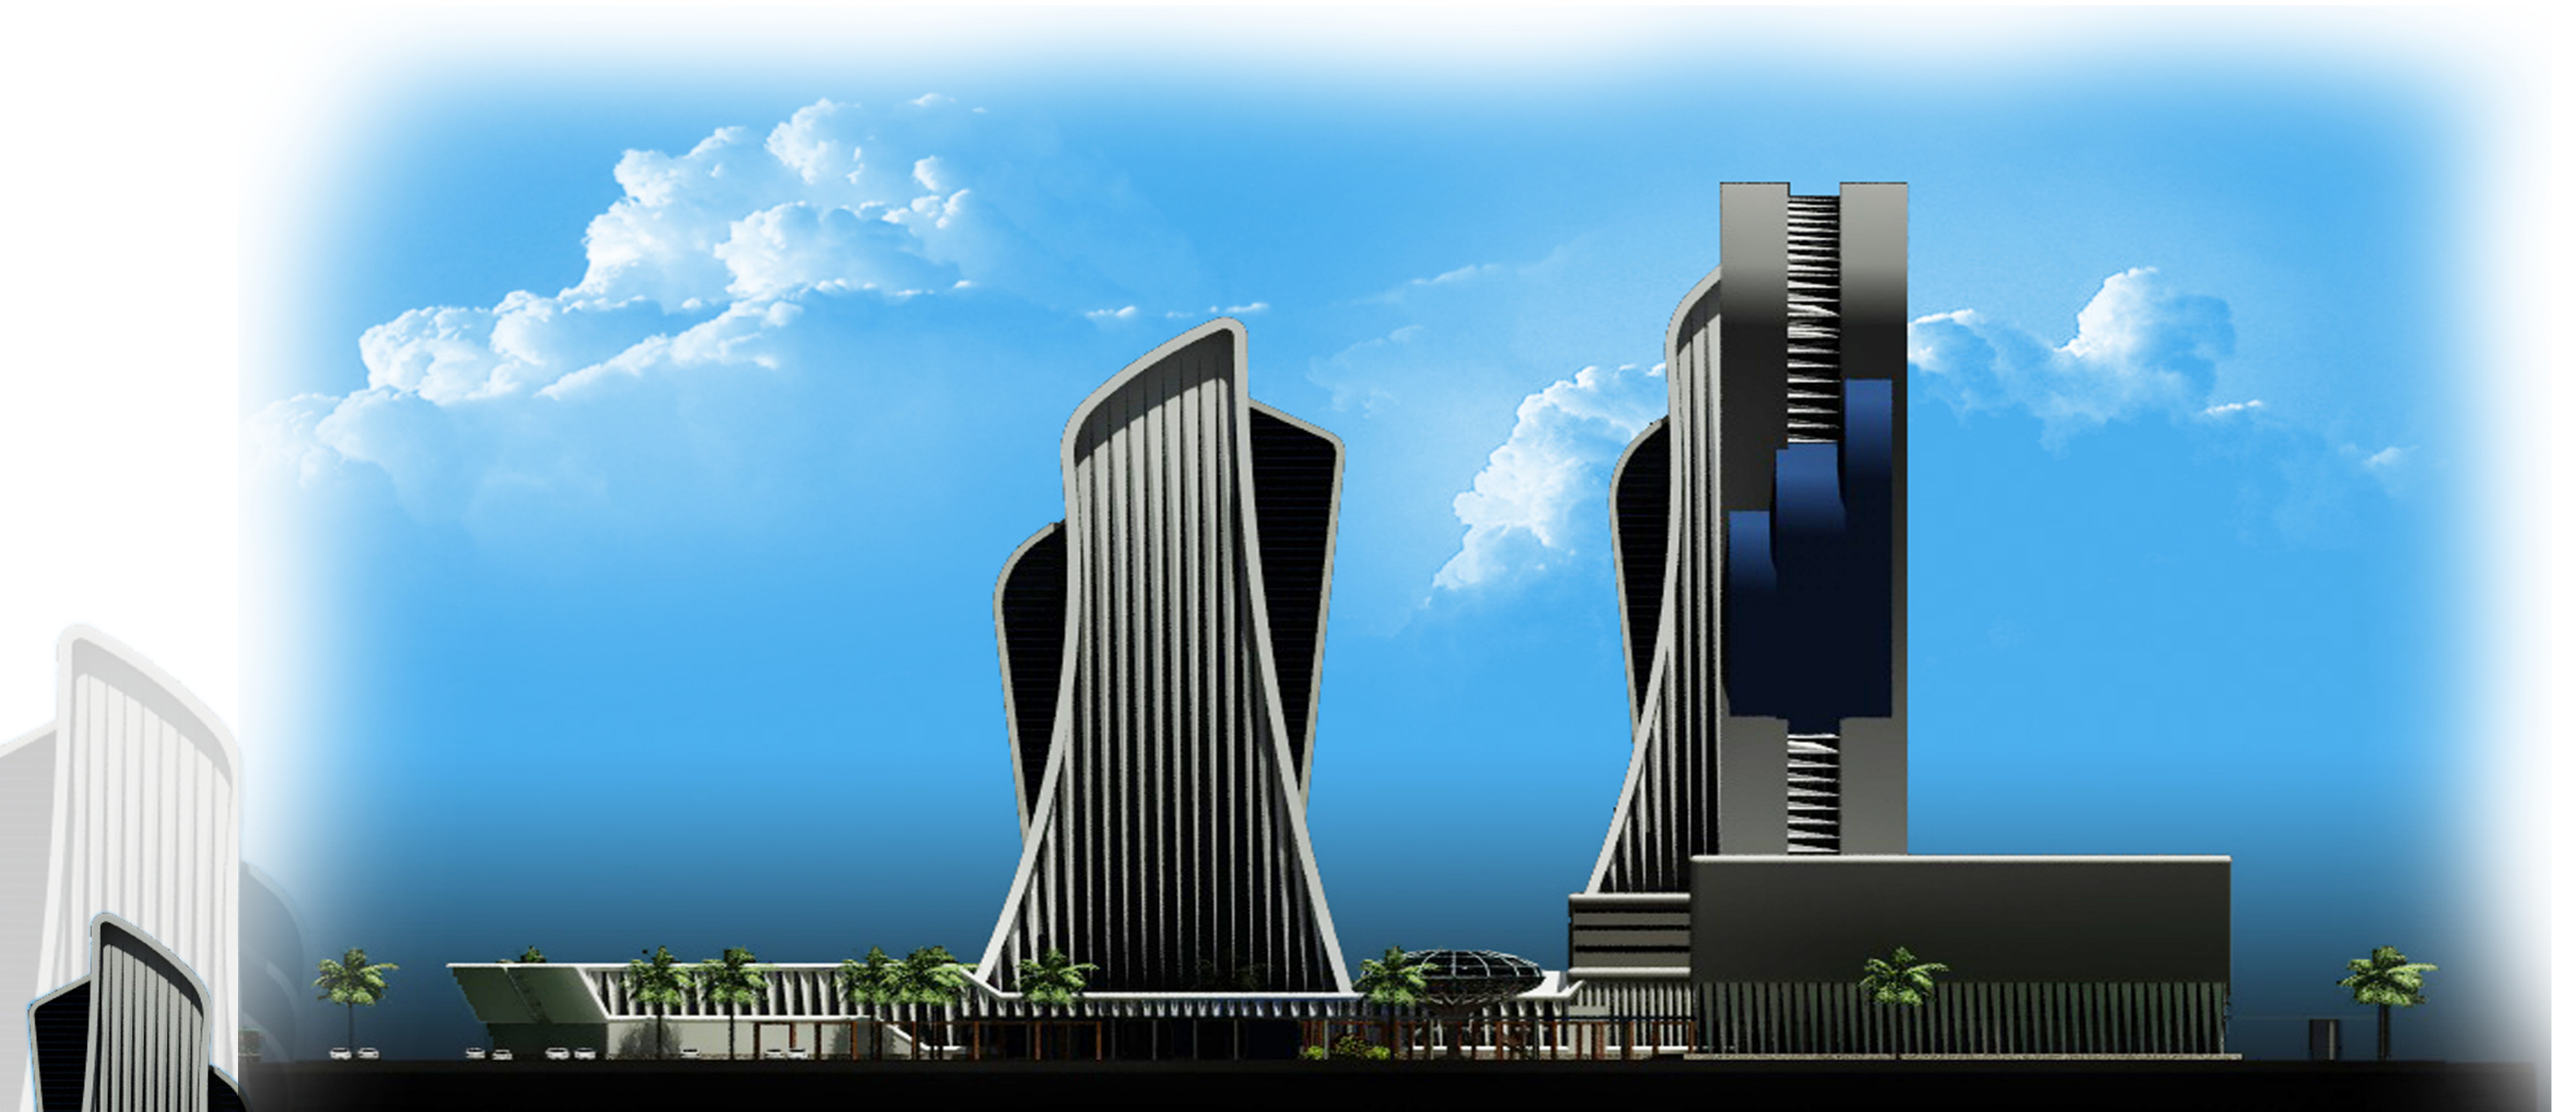

NORTH ELEVATION SCALE 1:300