

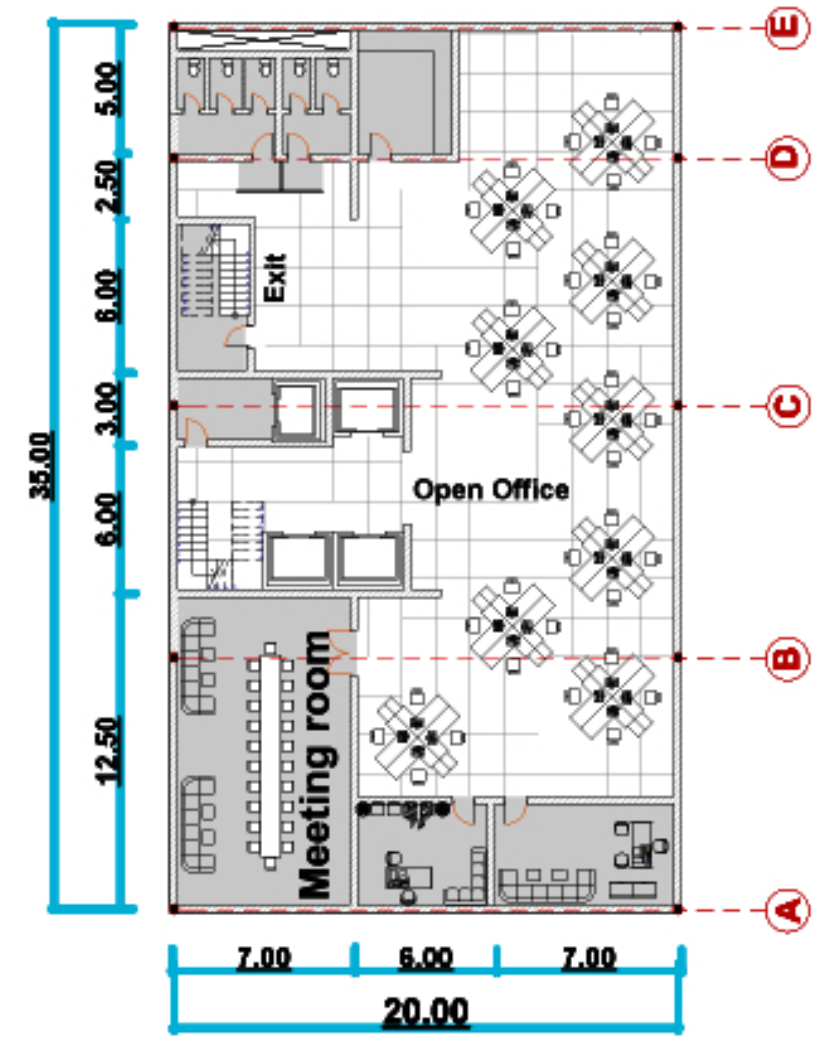



COMMERCIAL COMPLEX ADMINISTRATIVE

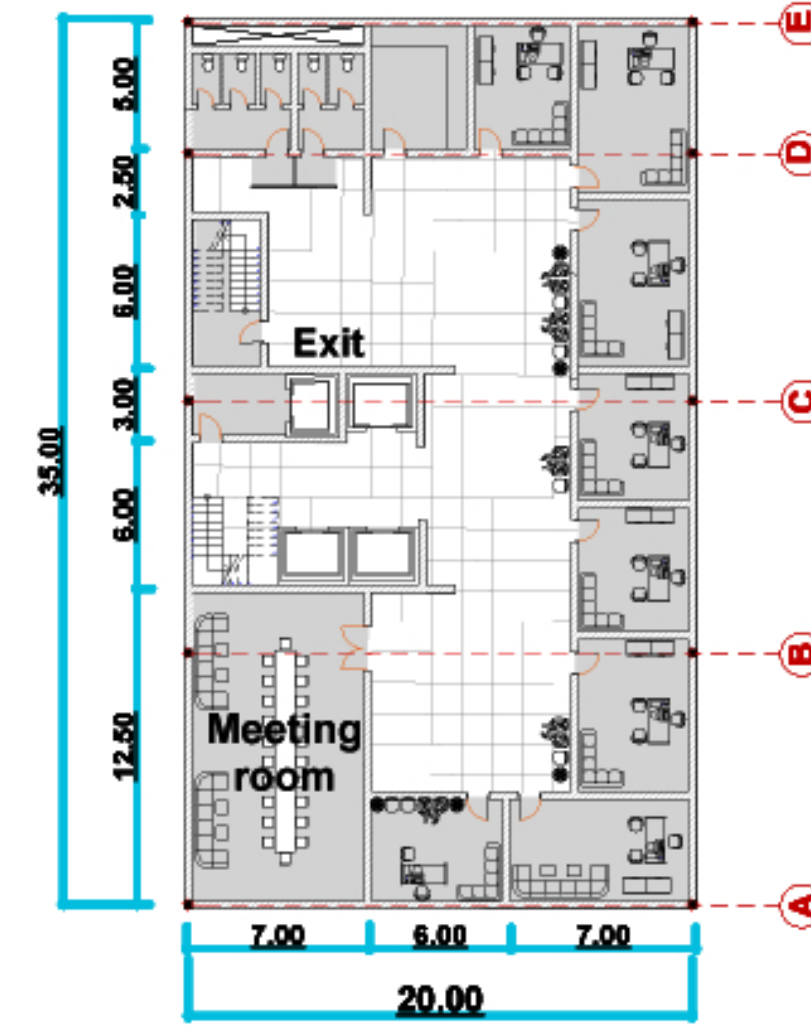

TEPYCAL FLOOR PLANS FROM 12TH - 19TH

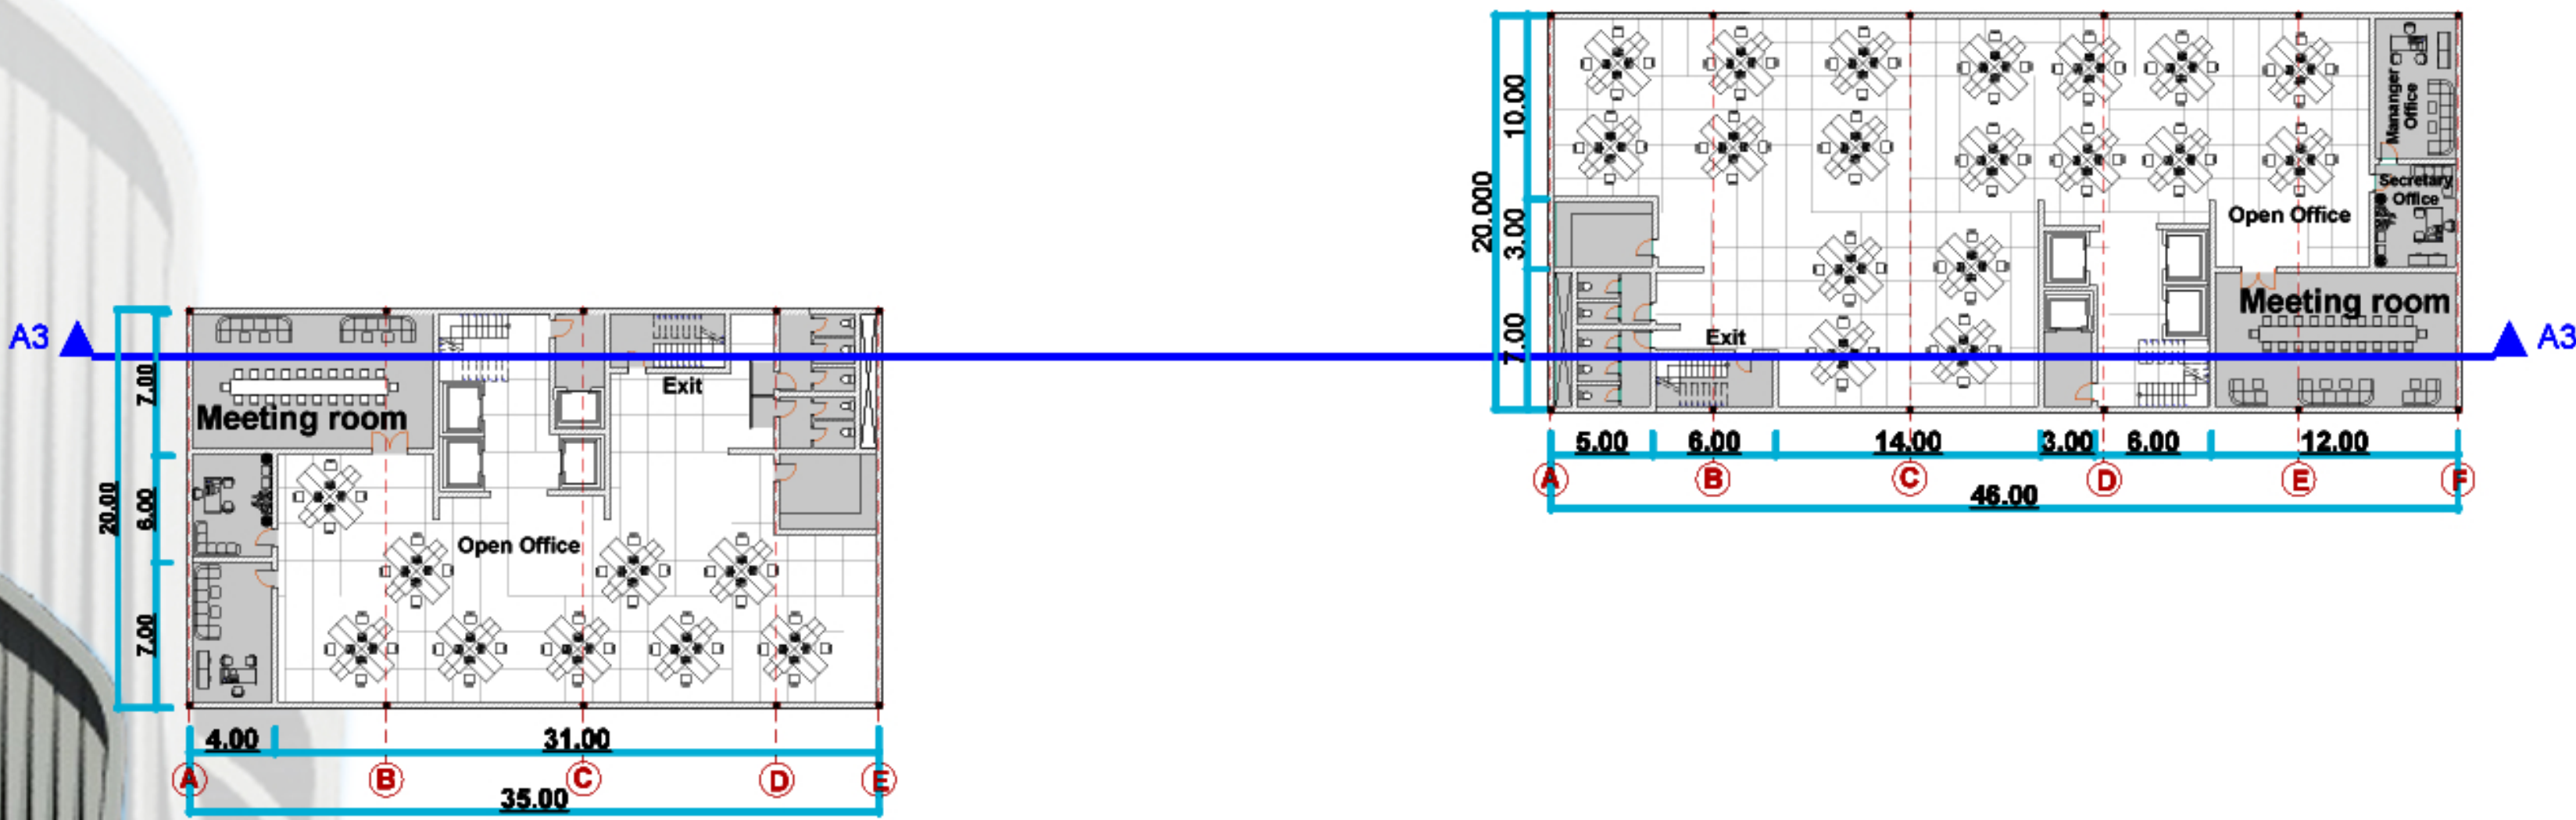

TEPYCAL FLOOR PLANS FROM 5TH - 11TH

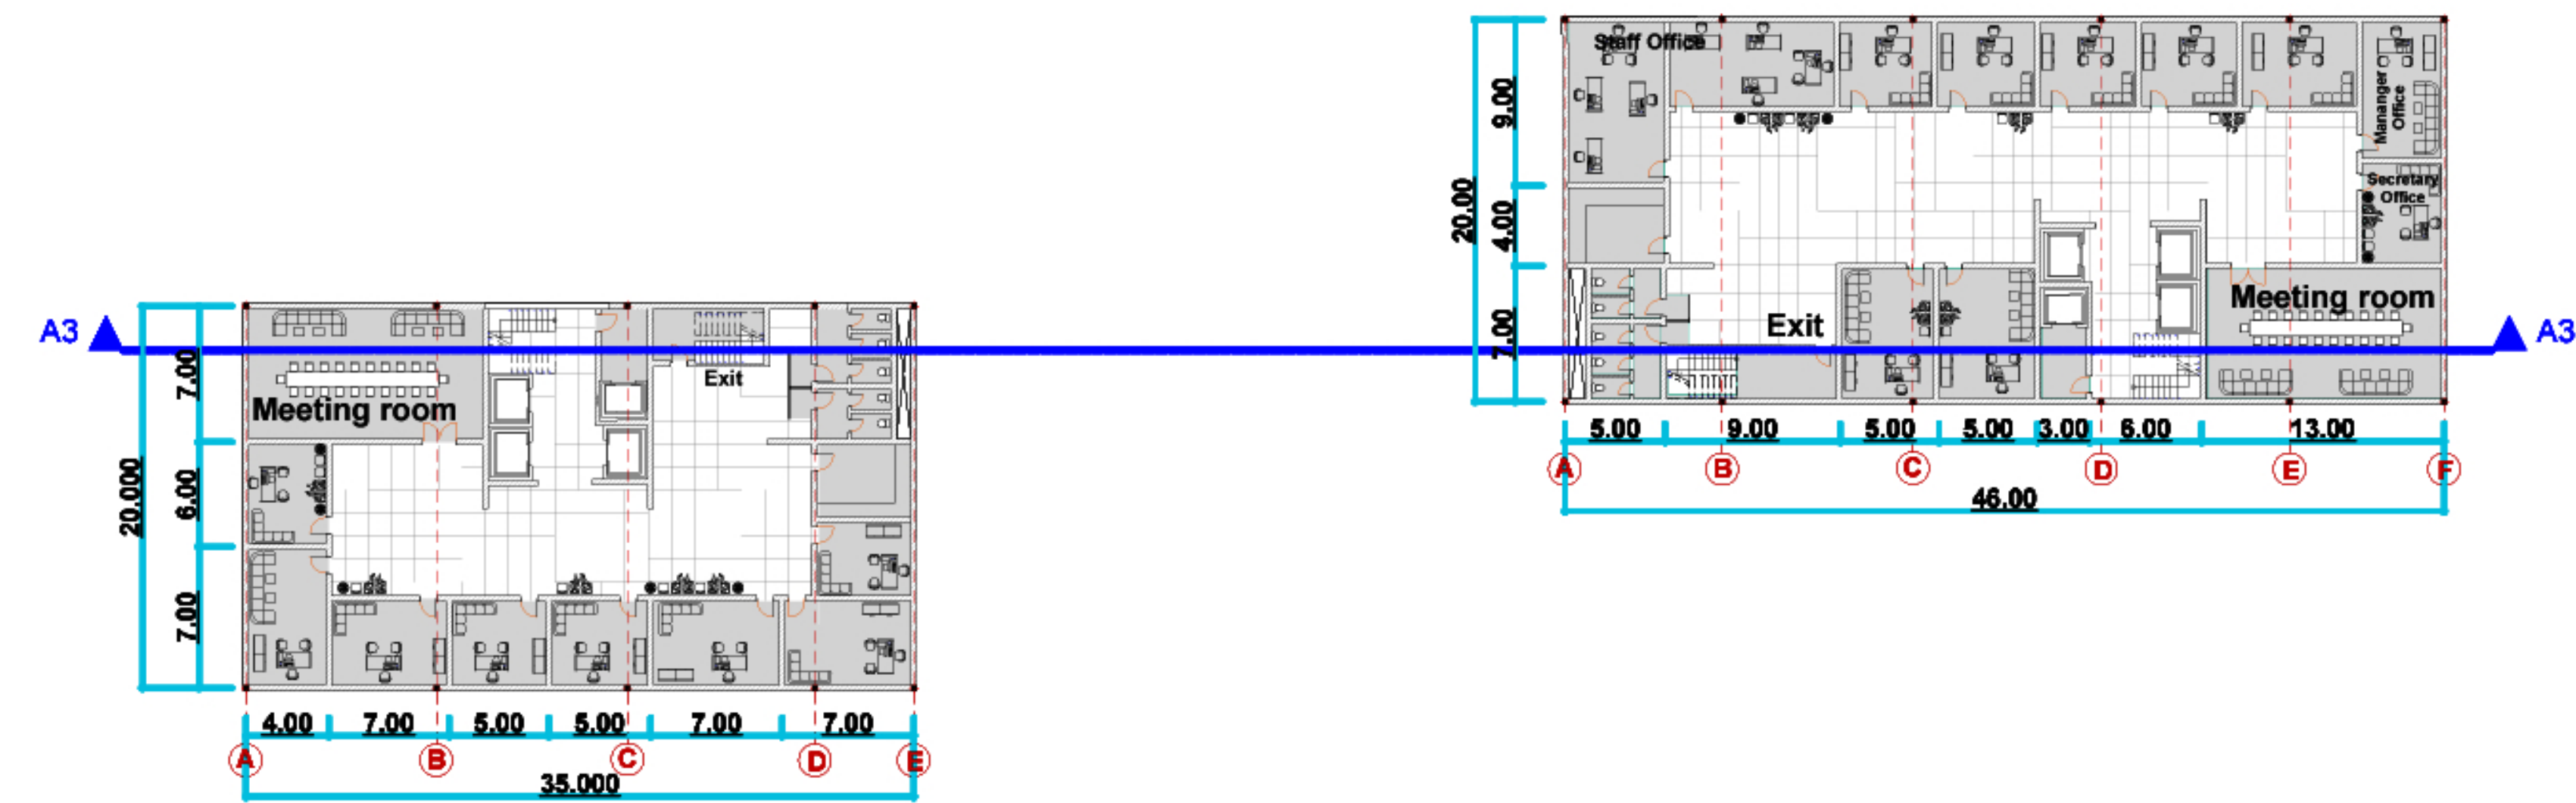

TEPYCAL FLOOR PLANS SCALE 1:300