




East Elevation

Scale 1:250



West Elevation

Scale 1:250

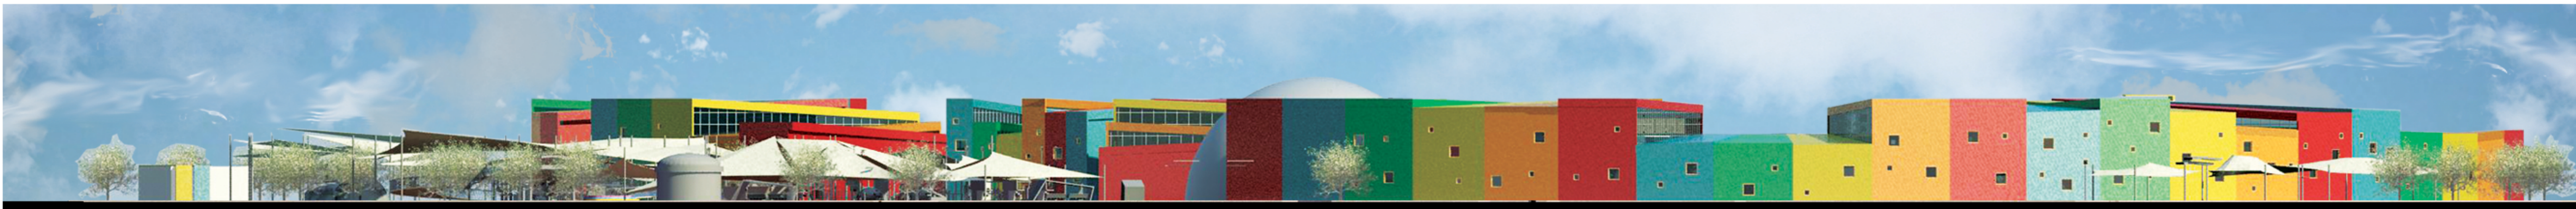

South Elevation

Scale 1:250



North Elevation

Scale 1:250



مركز العلوم للأطفال
children science
center

fatimah omer osamn ali

