

# Site & Location


# Ground Floor Plan

# Typical Floors

# Sections

# Elevations

# Perspective's

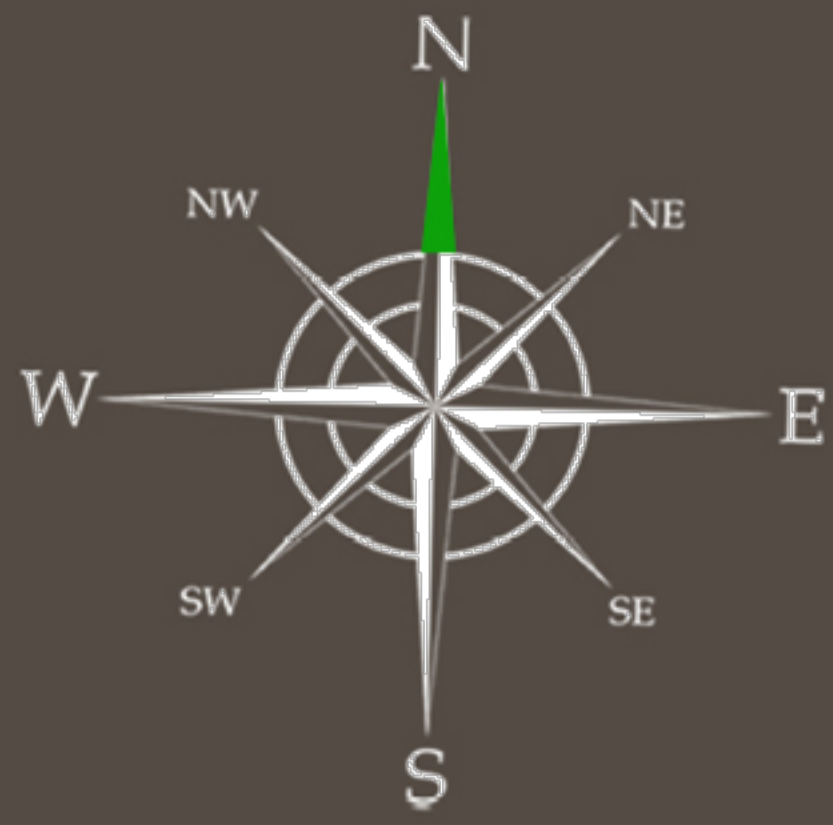

**SUDAN UNIVERCITY FOR SIENCE & TECH**

**COLLEGE OF ENGINEERING  
DEPARTMENT OF ARCHITECTURE  
FIFTH YEAR**


**COLLEGE ENGINEERING & ARCH.  
DEPARTMENT ARCHITECTURE  
STUDENT RUAA ABDULRAZIK  
SUPERVISOR DR. NAJAT ALBARODI**

**PROJECT TYPE INVESTMENTAL BUILDINGS**

**PROJECT NAME Exchange & Investment Center**



**AFRICA**

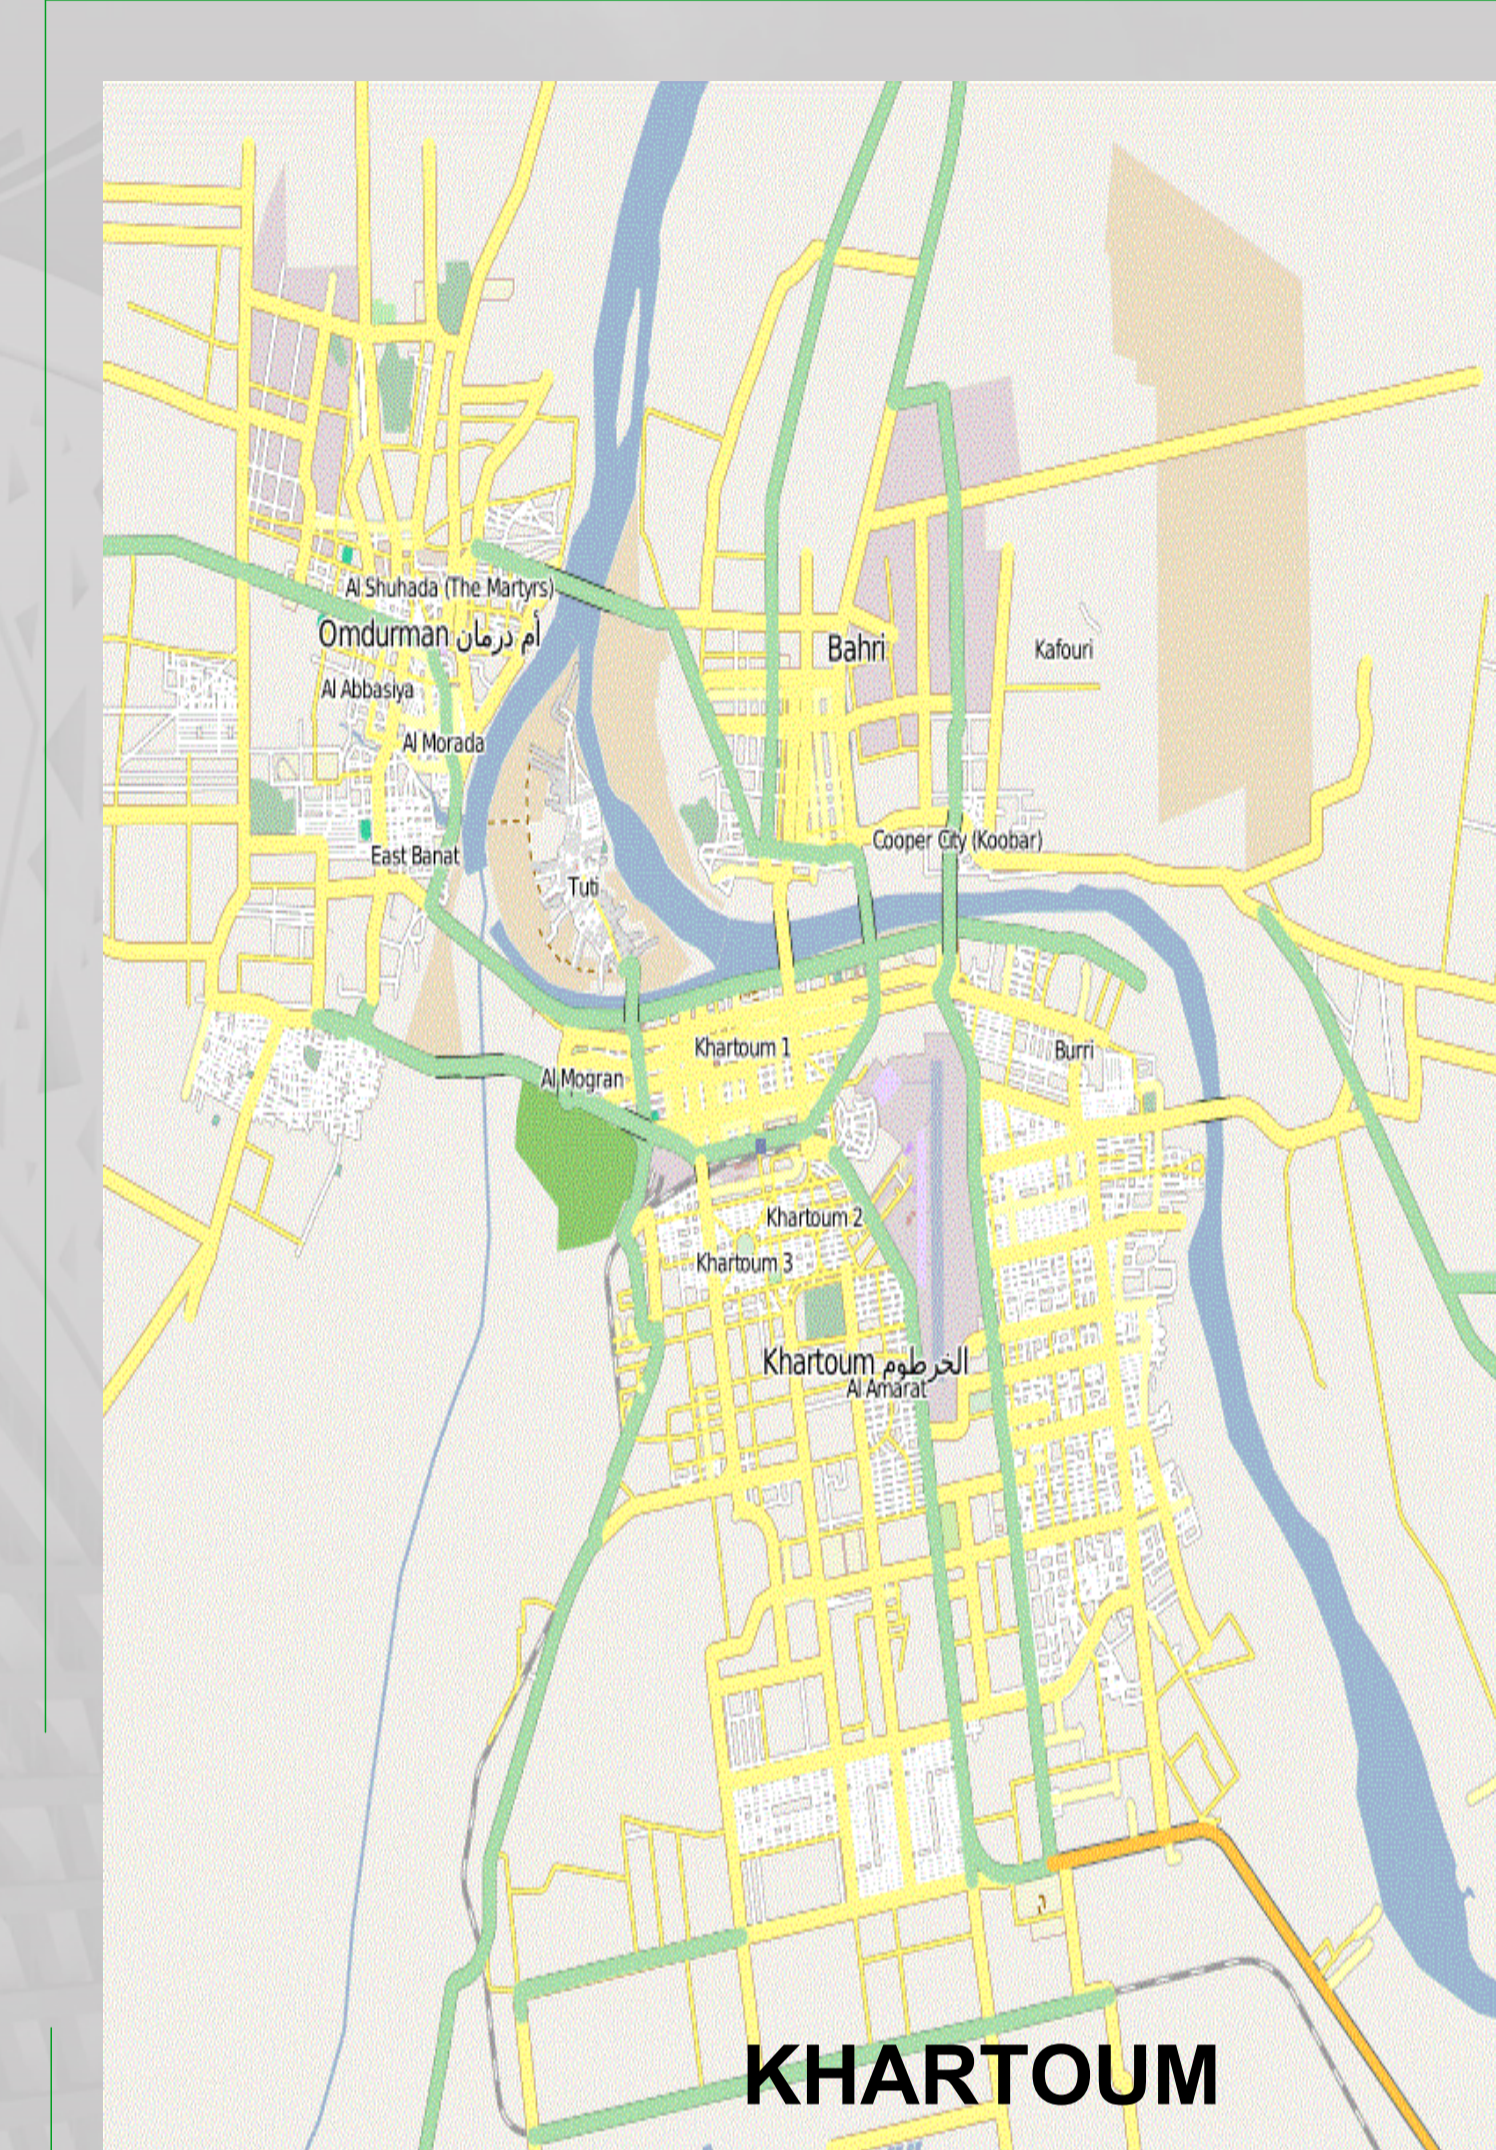


**KHARTOUM**

**Scale 1: 700**

**Sheet Num :-**

**1**

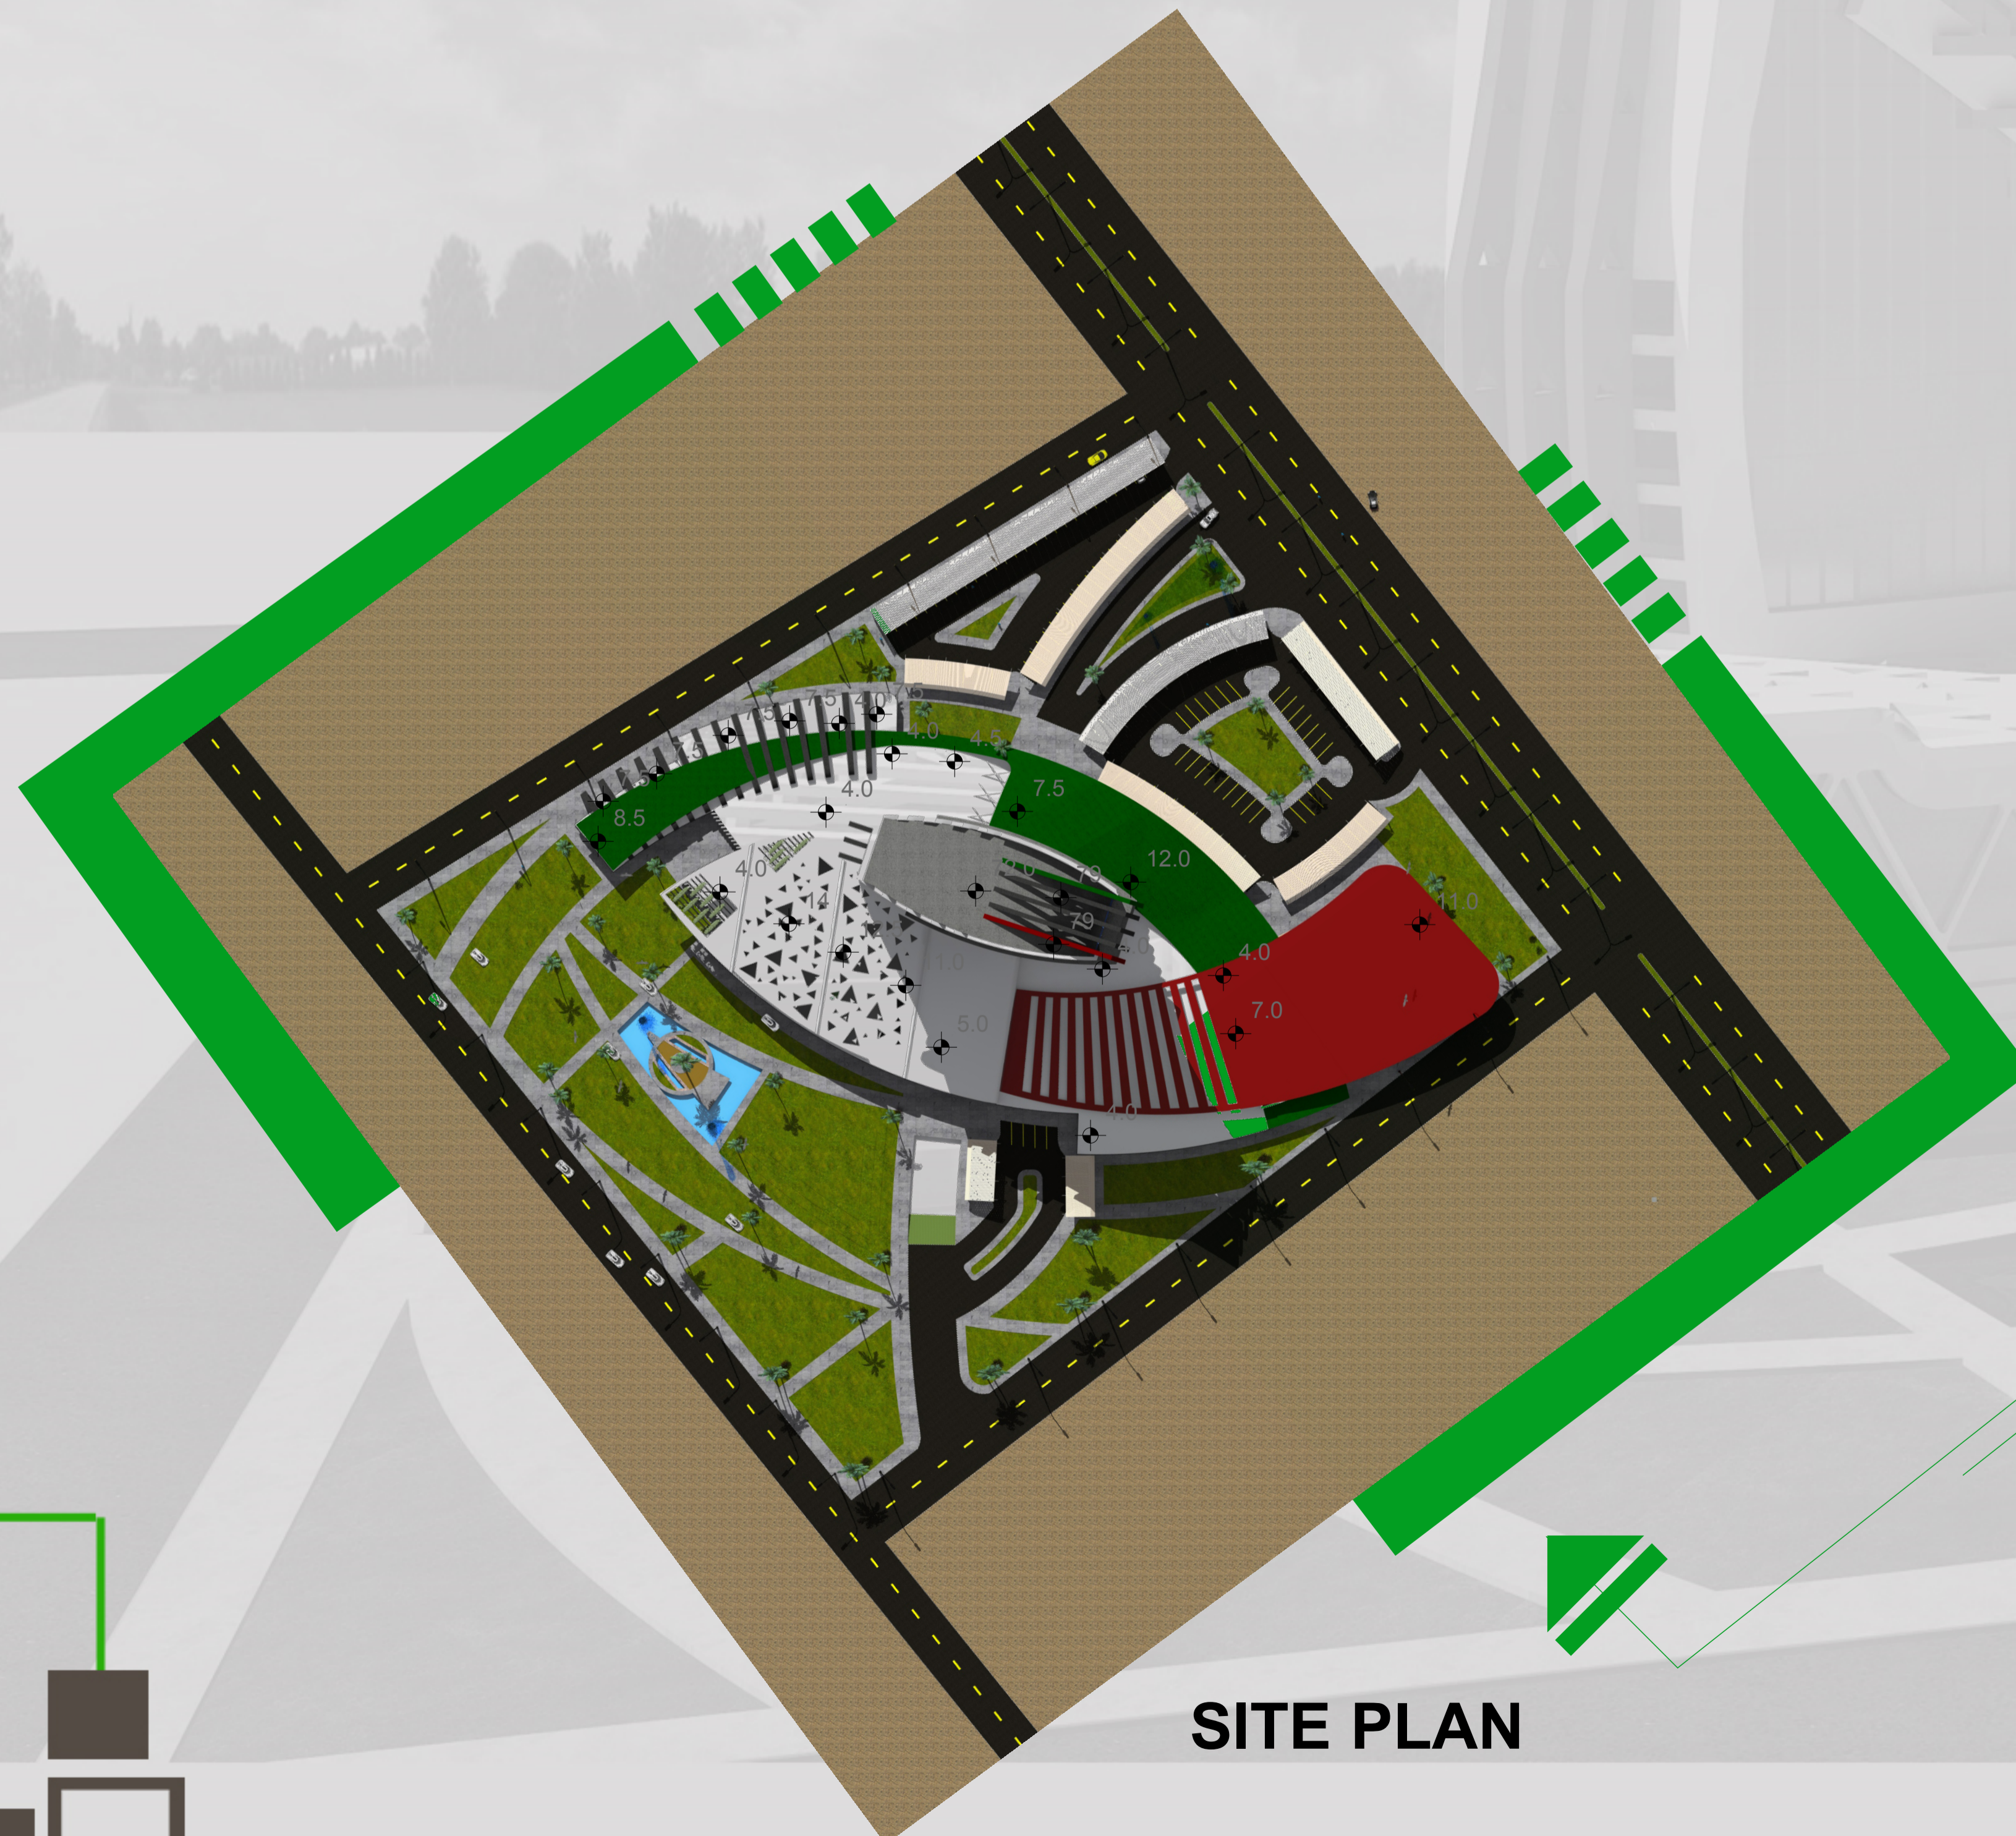

**SITE PLAN**



**LOCATION..**



**ZONING ..**

**CONCEPT**

