

**SUDAN UNIVERCITY
FOR SIENCE & TECH**

**COLLEGE OF
ENGINEERING
DEPARTMENT OF
ARCHITECTURE
FIFTH YEAR**

**COLLEGE
ENGINEERING& ARCH.
DEPARTMENT**

ARCHITECTURE

STUDENT

RUAA ABDULRAZIK

SUPERVISOR


DR. NAJAT ALBARODI

PROJECT TYPE

INVESTMENTAL BUILDINGS

PROJECT NAME

**Exchange & Investment
Center**

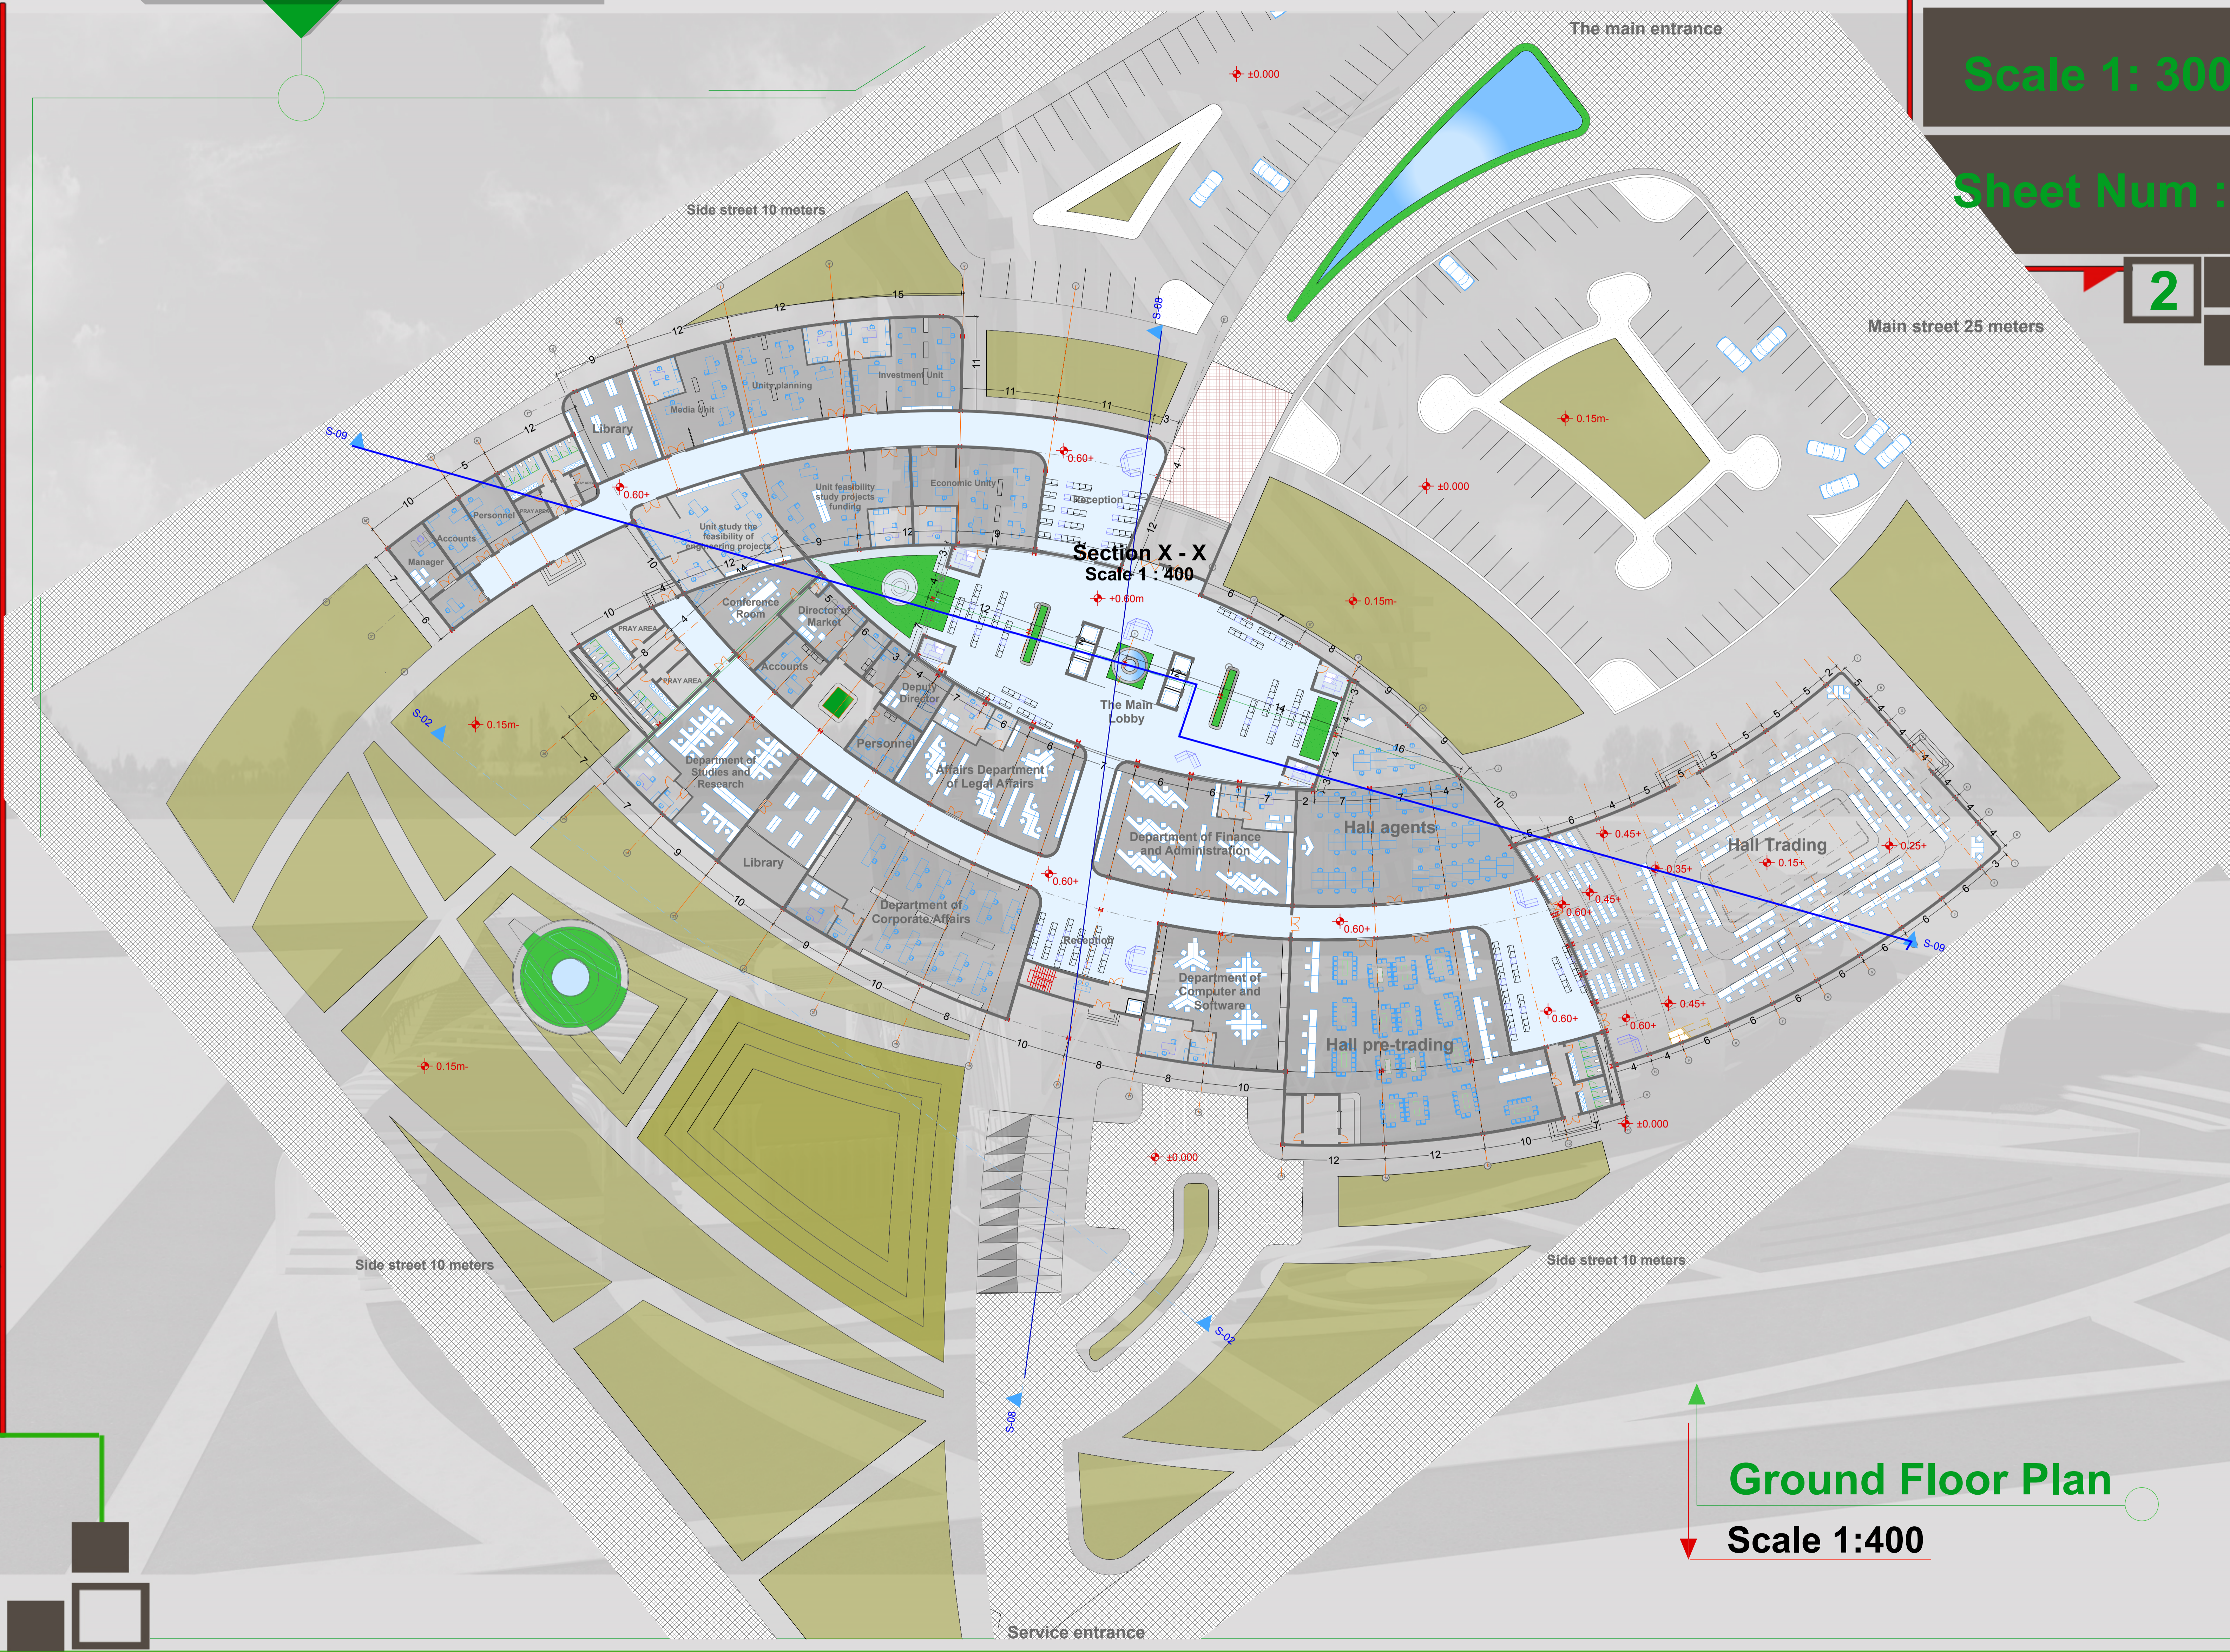

Scale 1: 300

Sheet Num :-

2

Ground Floor Plan

Scale 1:400