

SUDAN UNIVERCITY  
FOR SIENCE & TECH

COLLEGE OF  
ENGINEERING  
DEPARTMENT OF  
ARCHITECTURE  
FIFTH YEAR


COLLEGE  
ENGINEERING & ARCH.  
DEPARTMENT

ARCHITECTURE

STUDENT  
RUAA ABDULRAZIK  
SUPERVISOR  
DR. NAJAT ALBARODI

PROJECT TYPE  
INVESTMENTAL BUILDINGS

PROJECT NAME  
Exchange & Investment  
Center

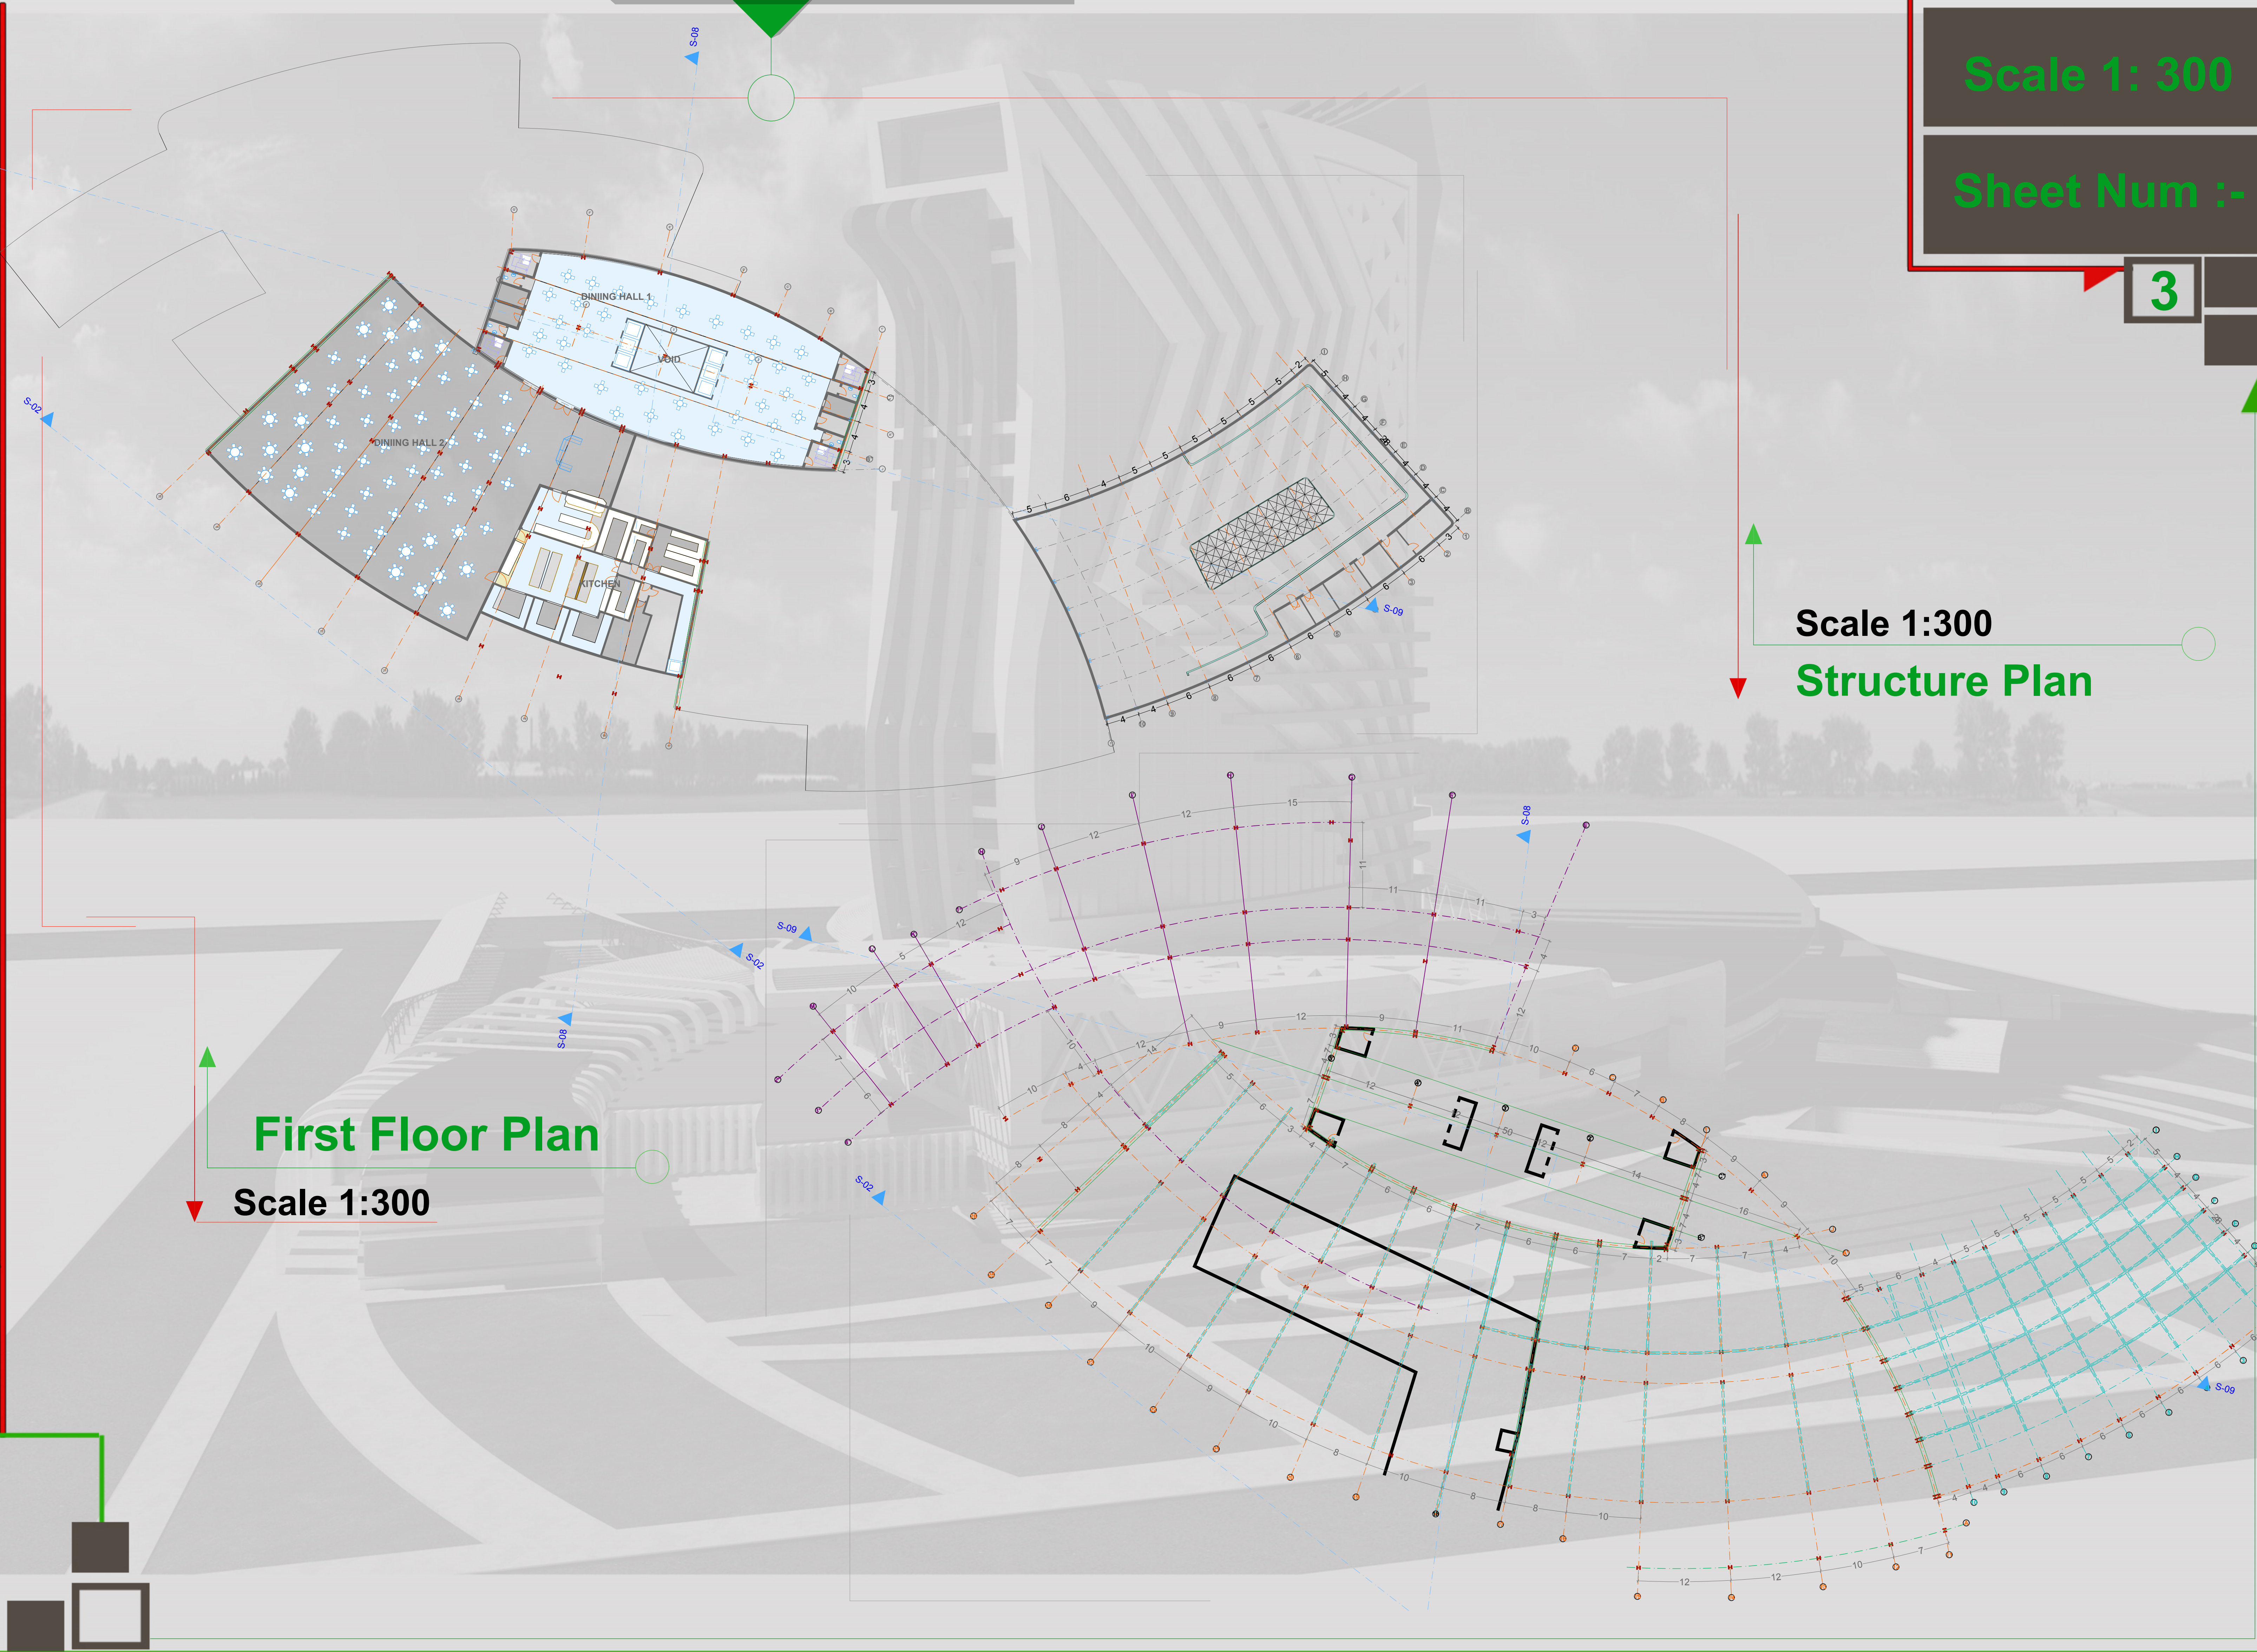

Scale 1: 300

Sheet Num :-

3

Scale 1:300

Structure Plan

First Floor Plan

Scale 1:300