


# Second Floor Plan scale 1:200



interior view for a room

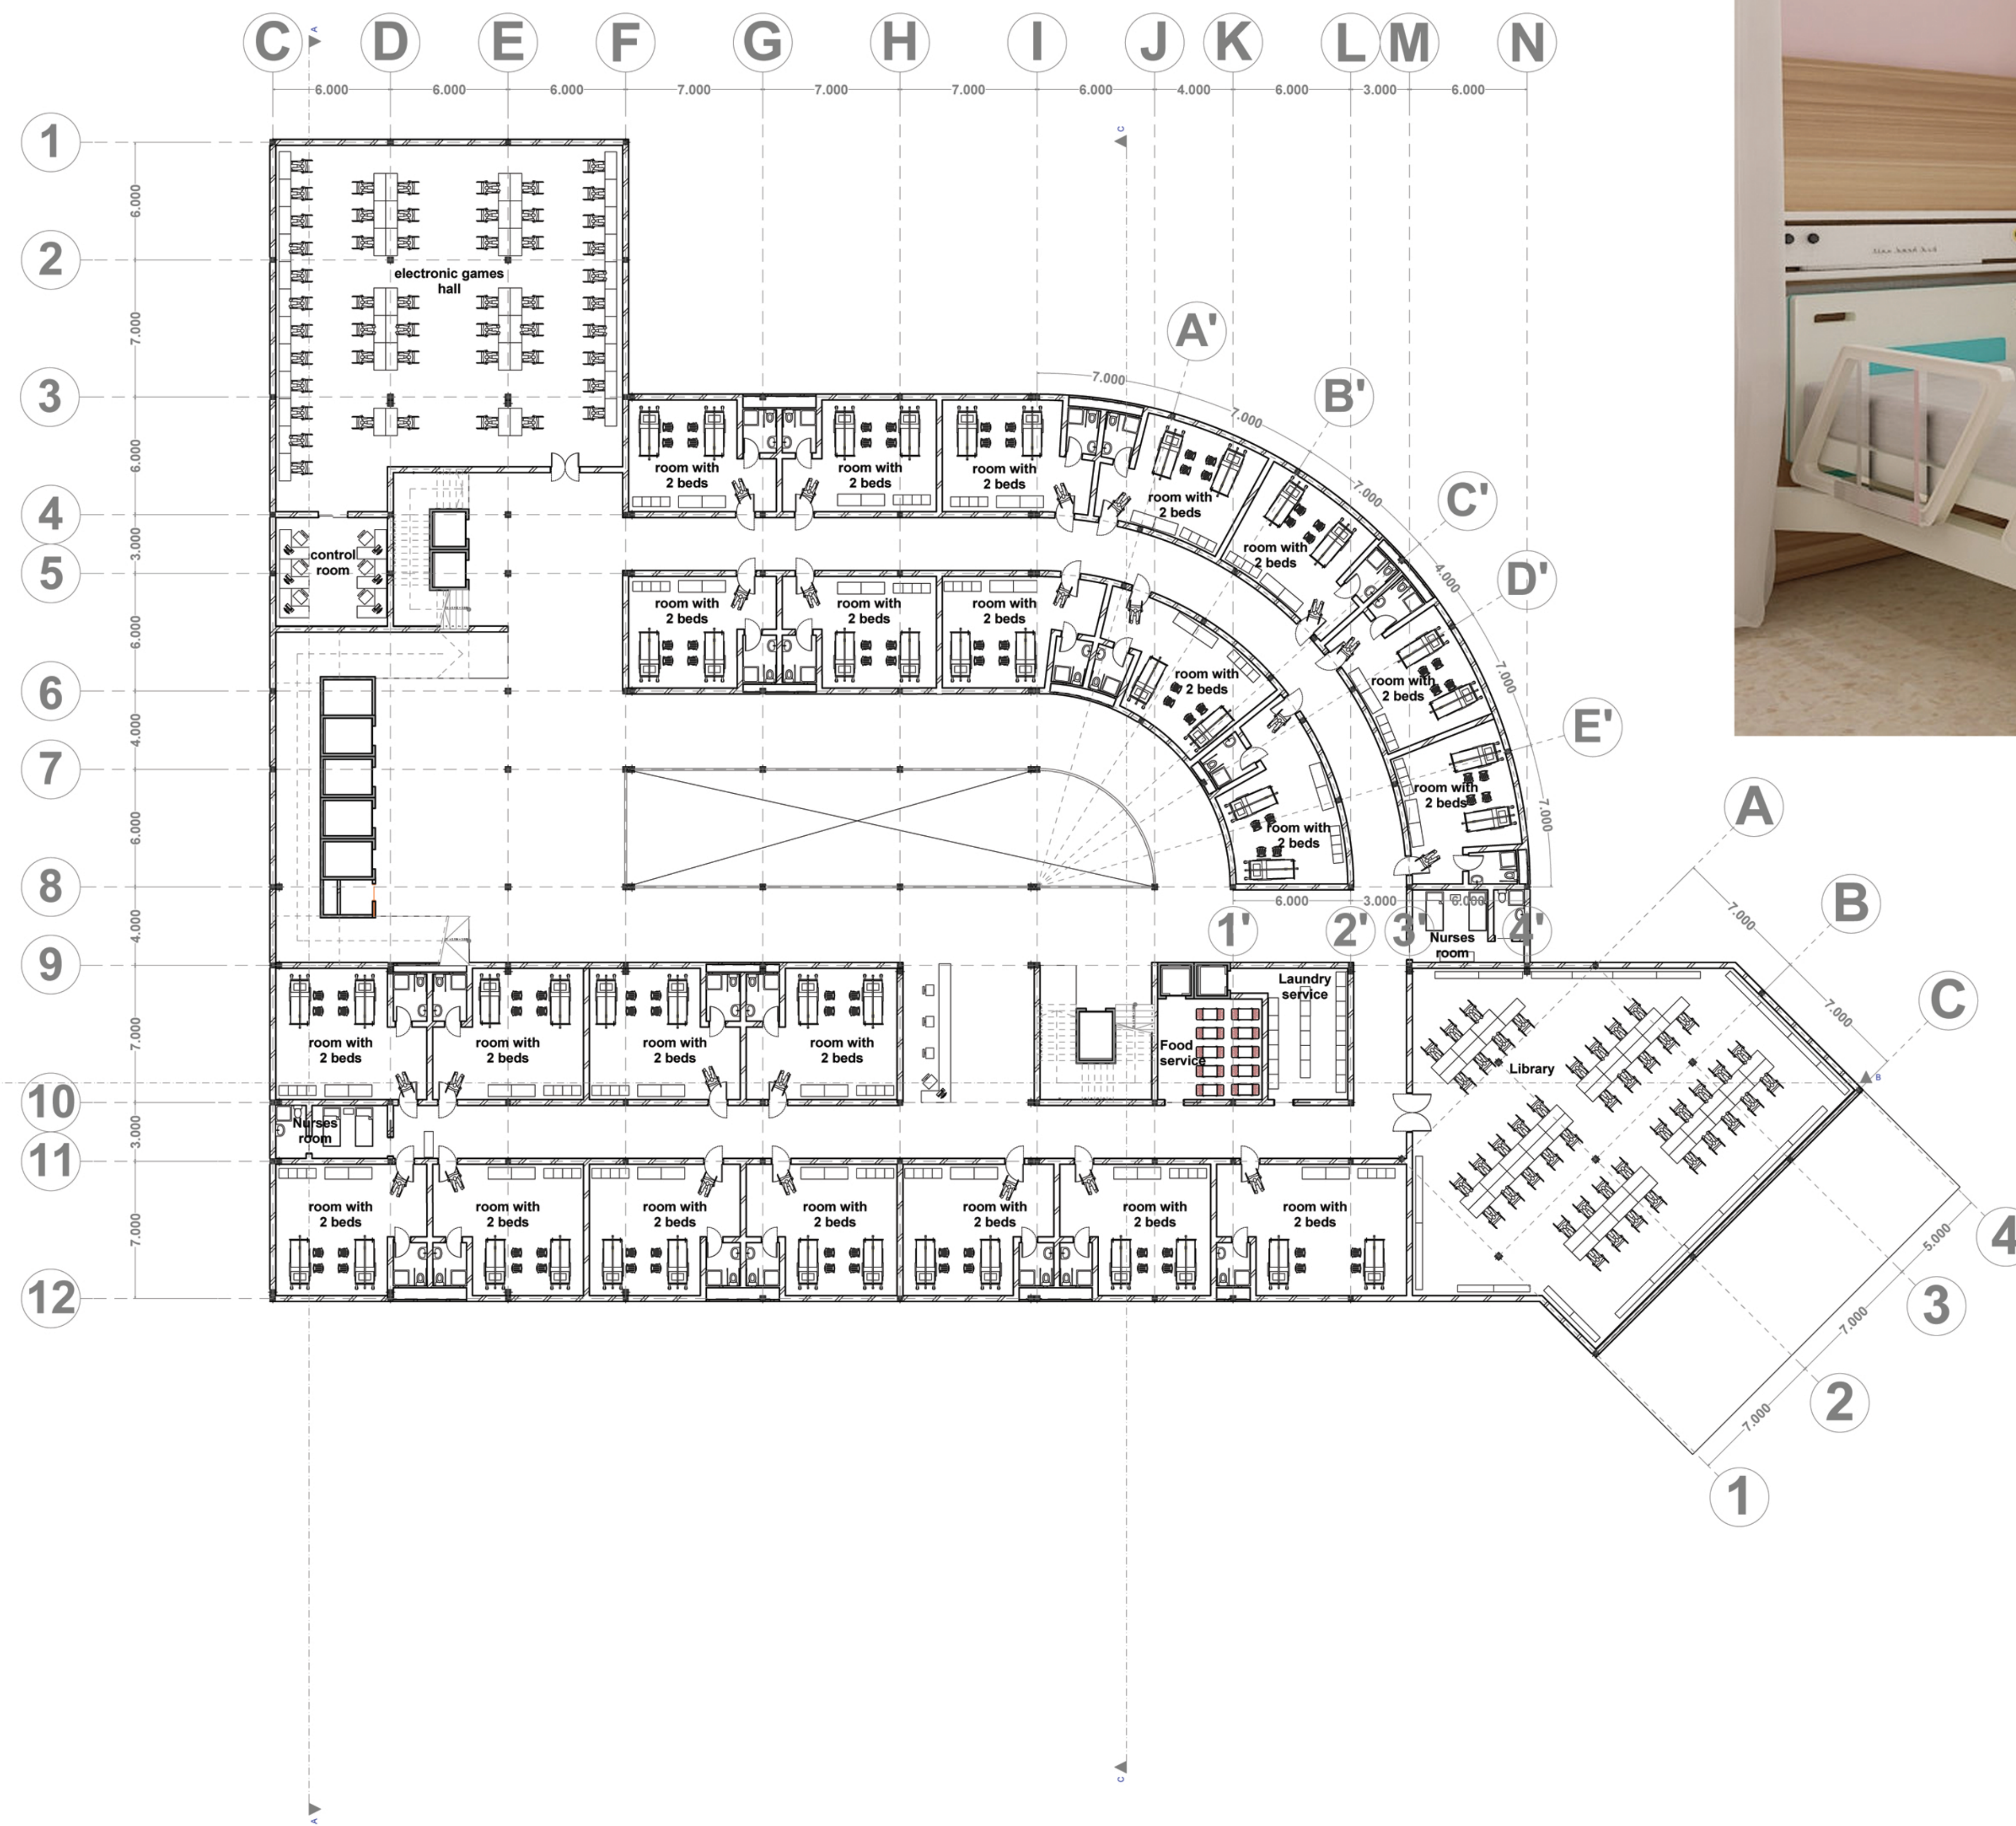