




VIEW

GROUND FLOOR PLAN SCALE 1:300

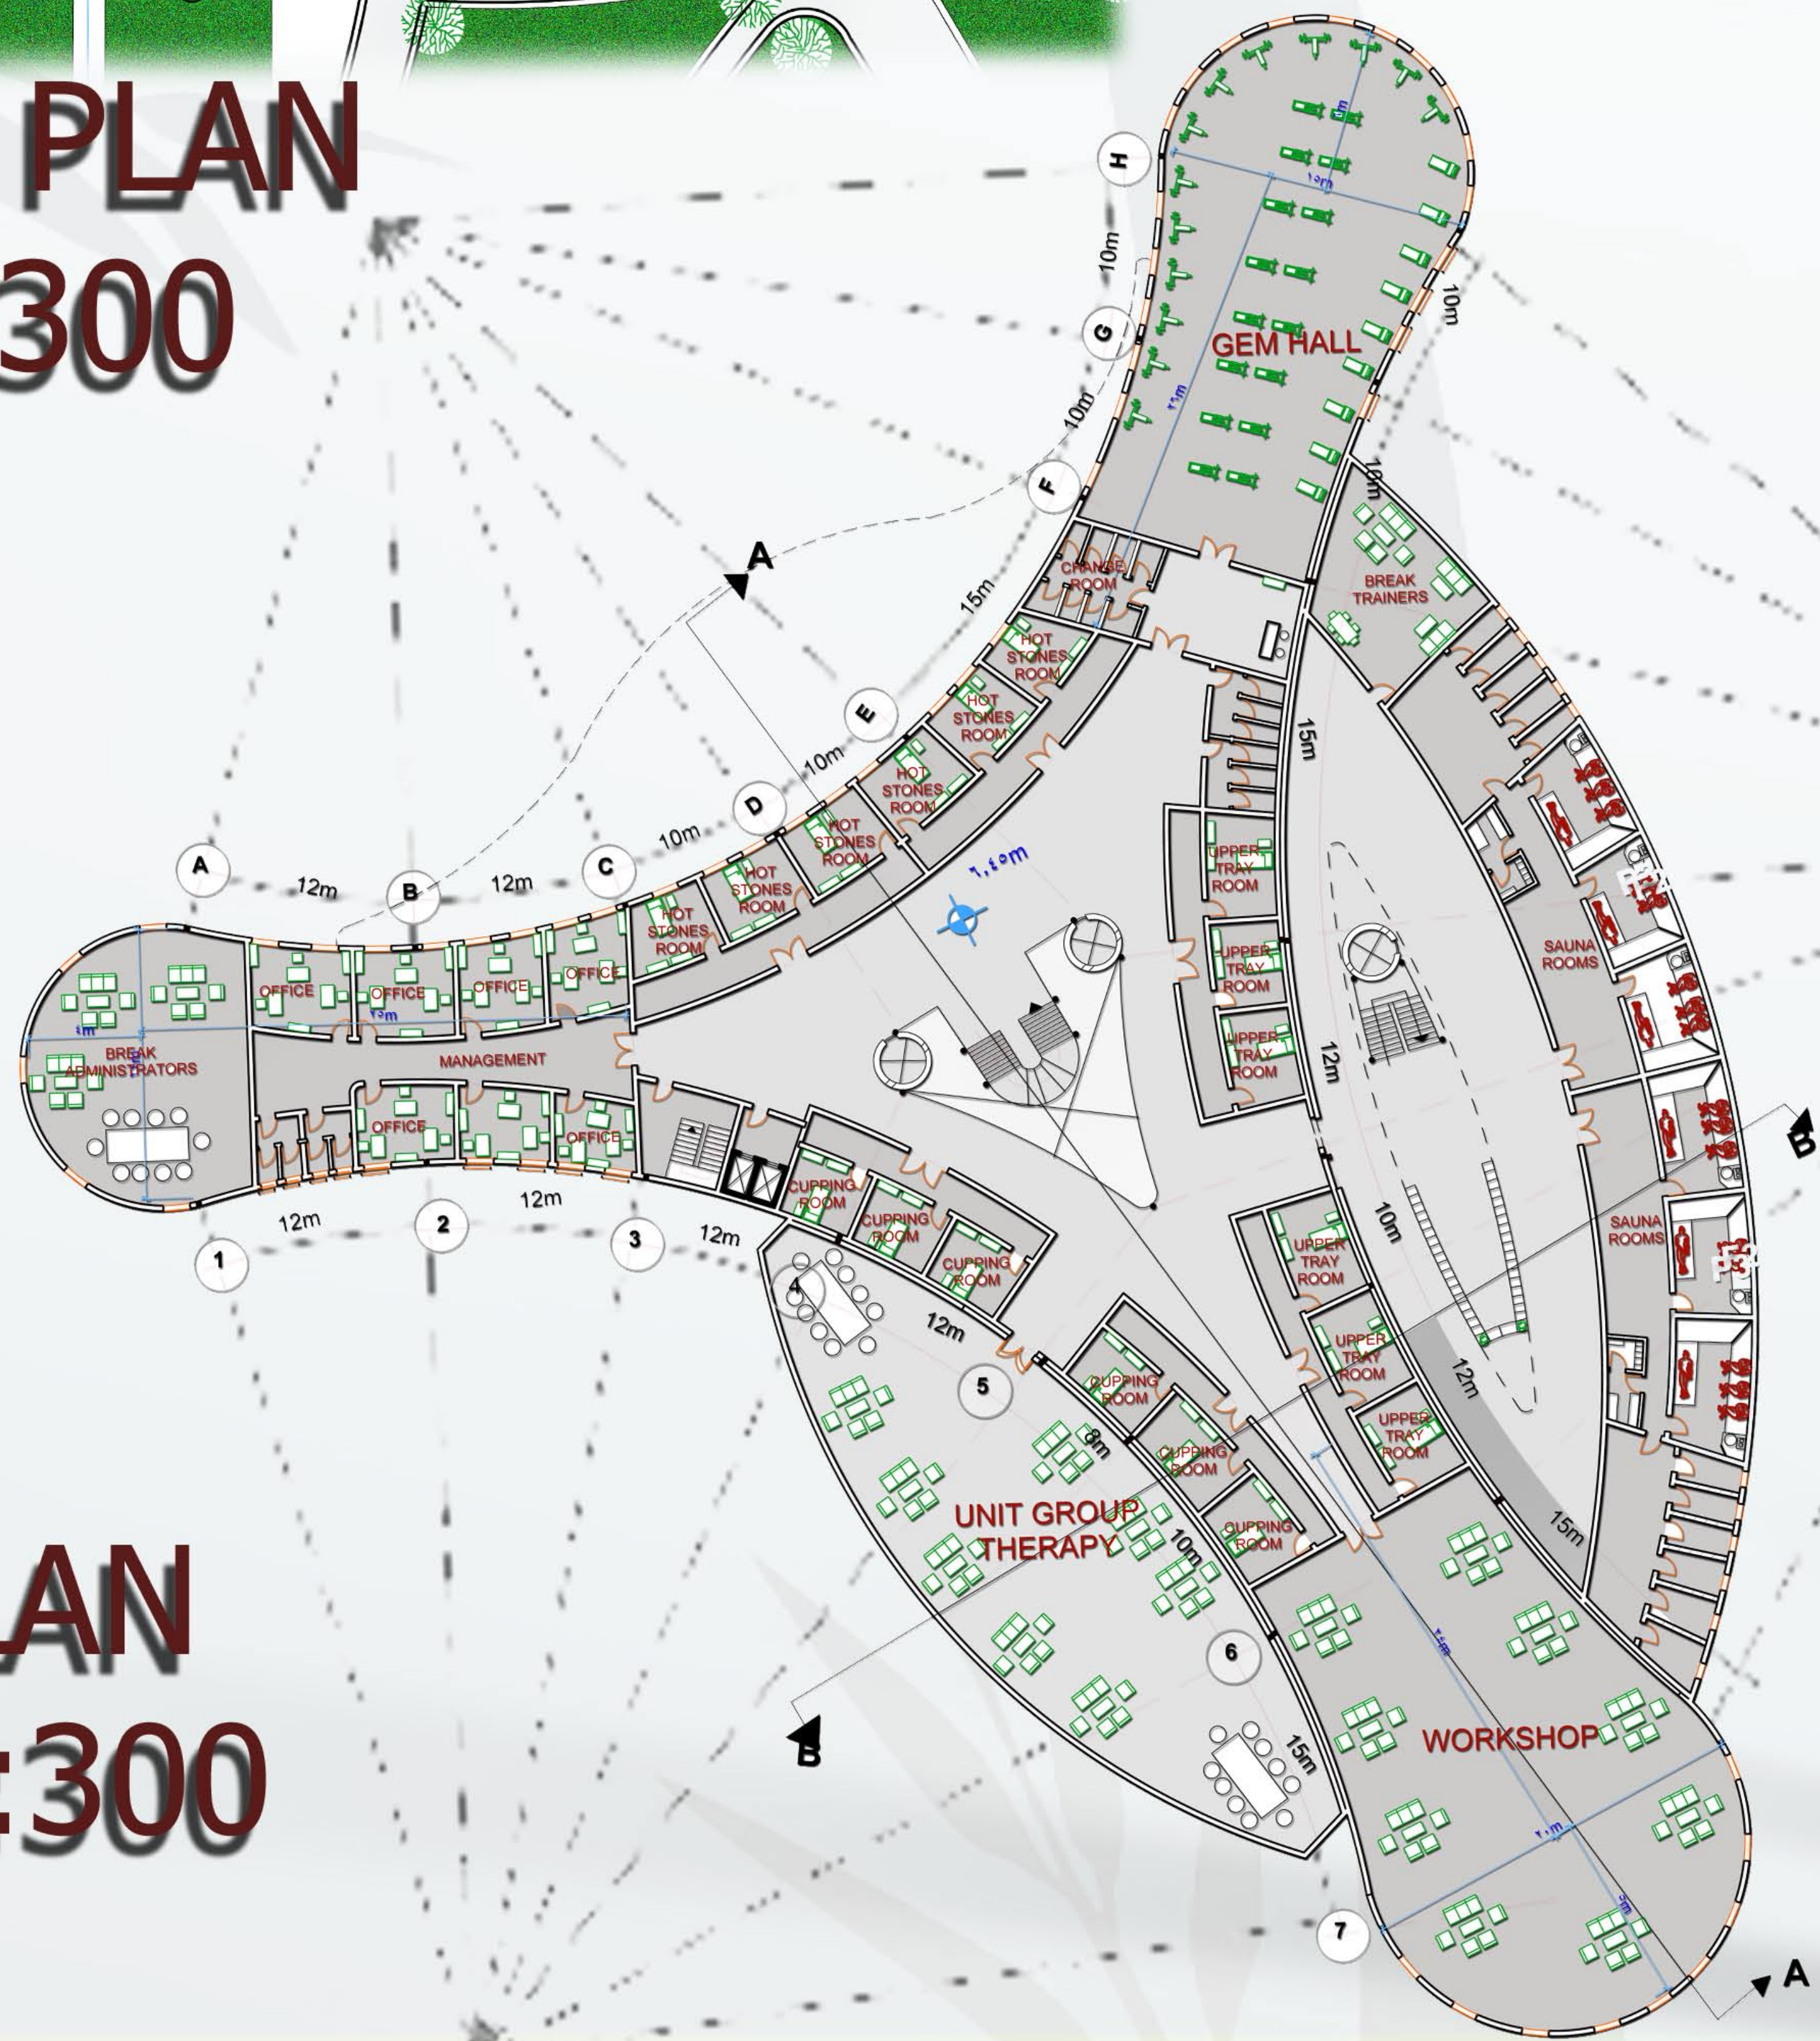

FIRST FLOOR PLAN SCALE 1:300



Design by : Maysa'a Emad al Deen Hassan

Supervisor : Dr. Saleem al Zain

PLANS