






**GROUND FLOOR PLAN (MAIN BLOCK)
KIDZAINYA
SCALE:1:200**

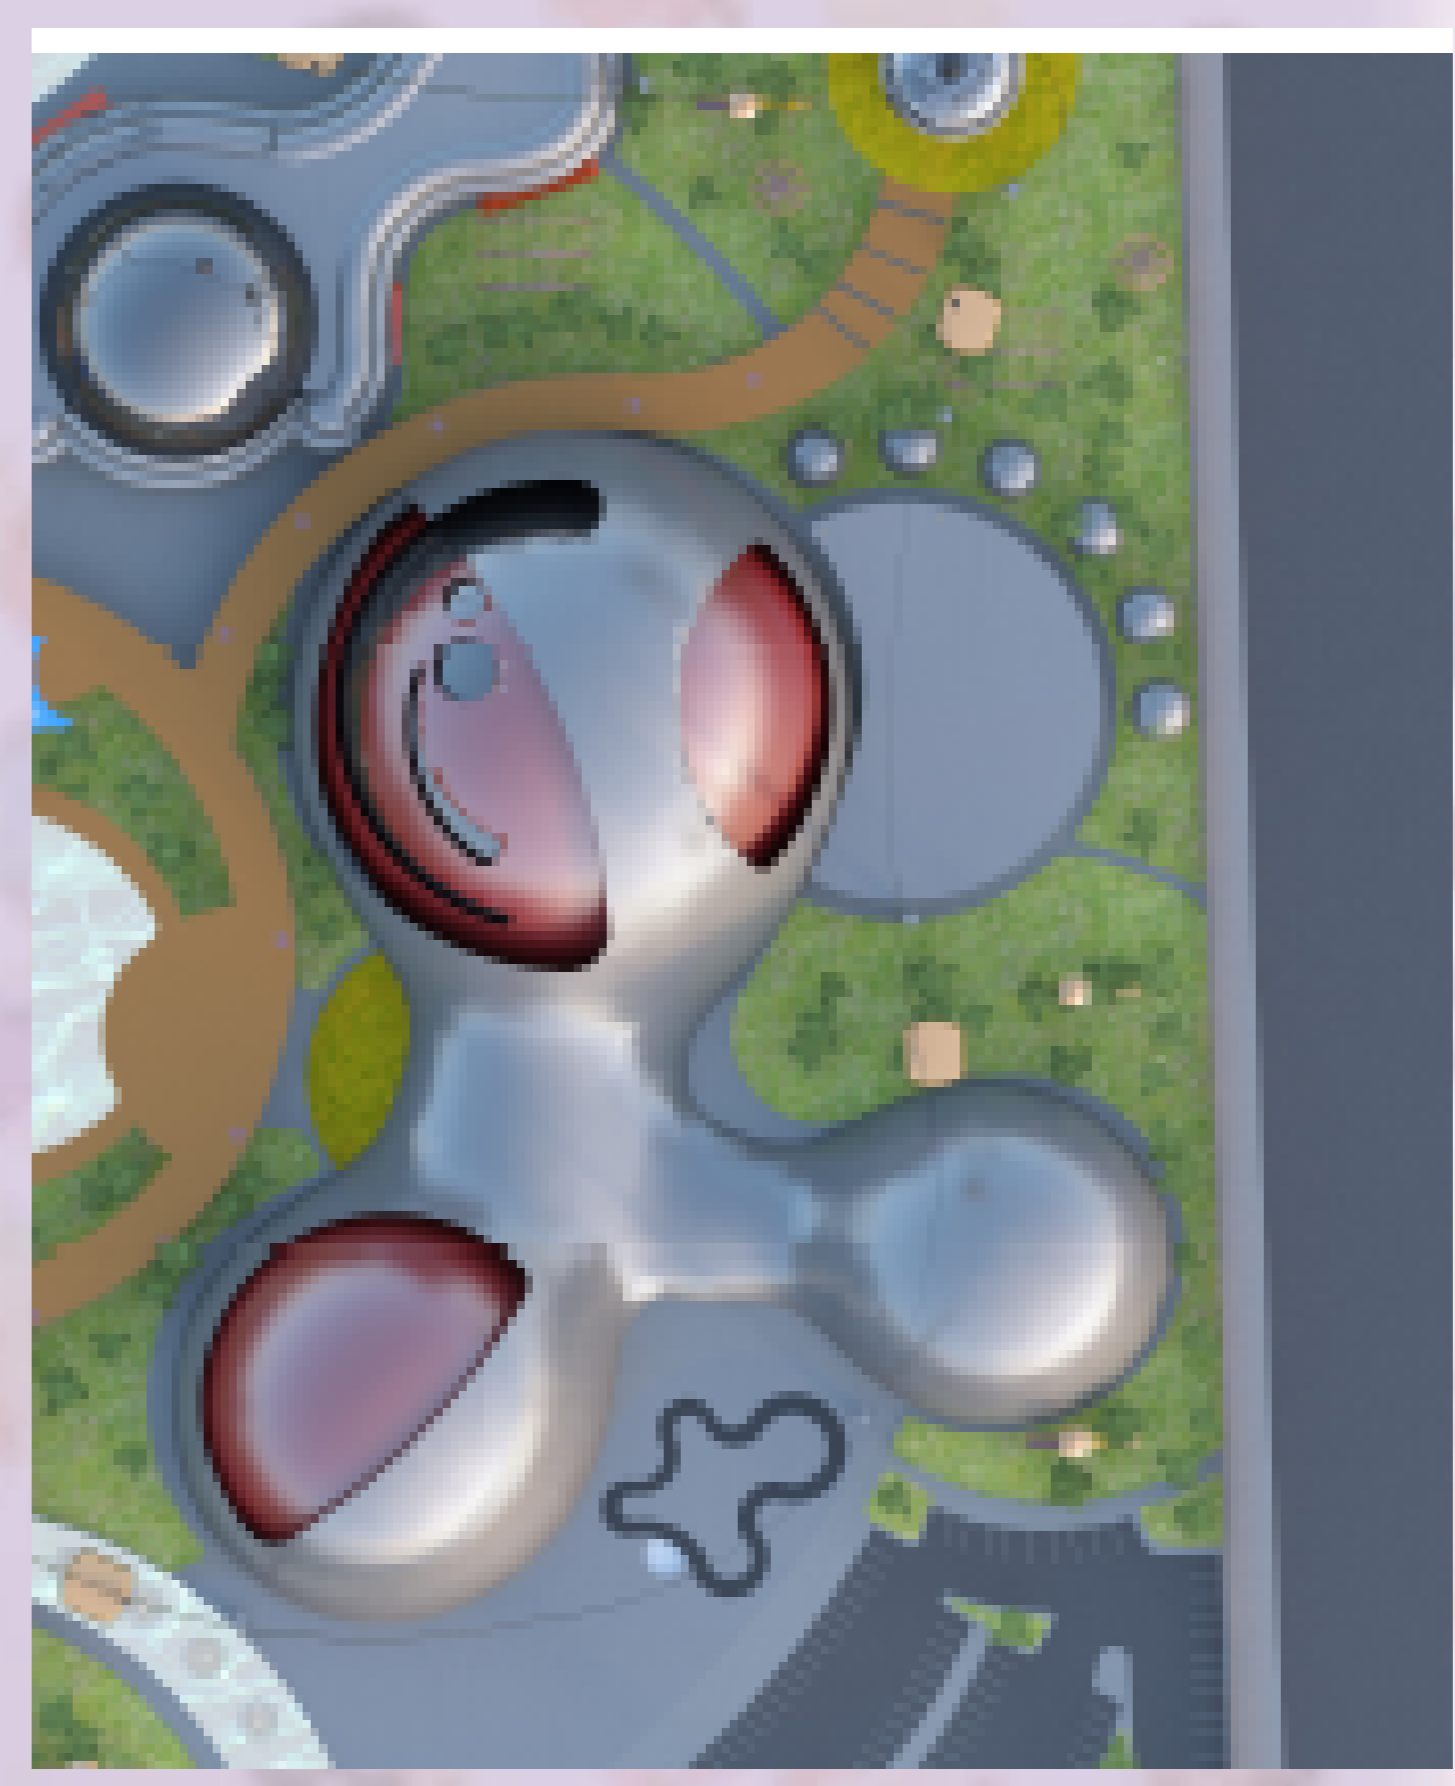

SITE PLAN

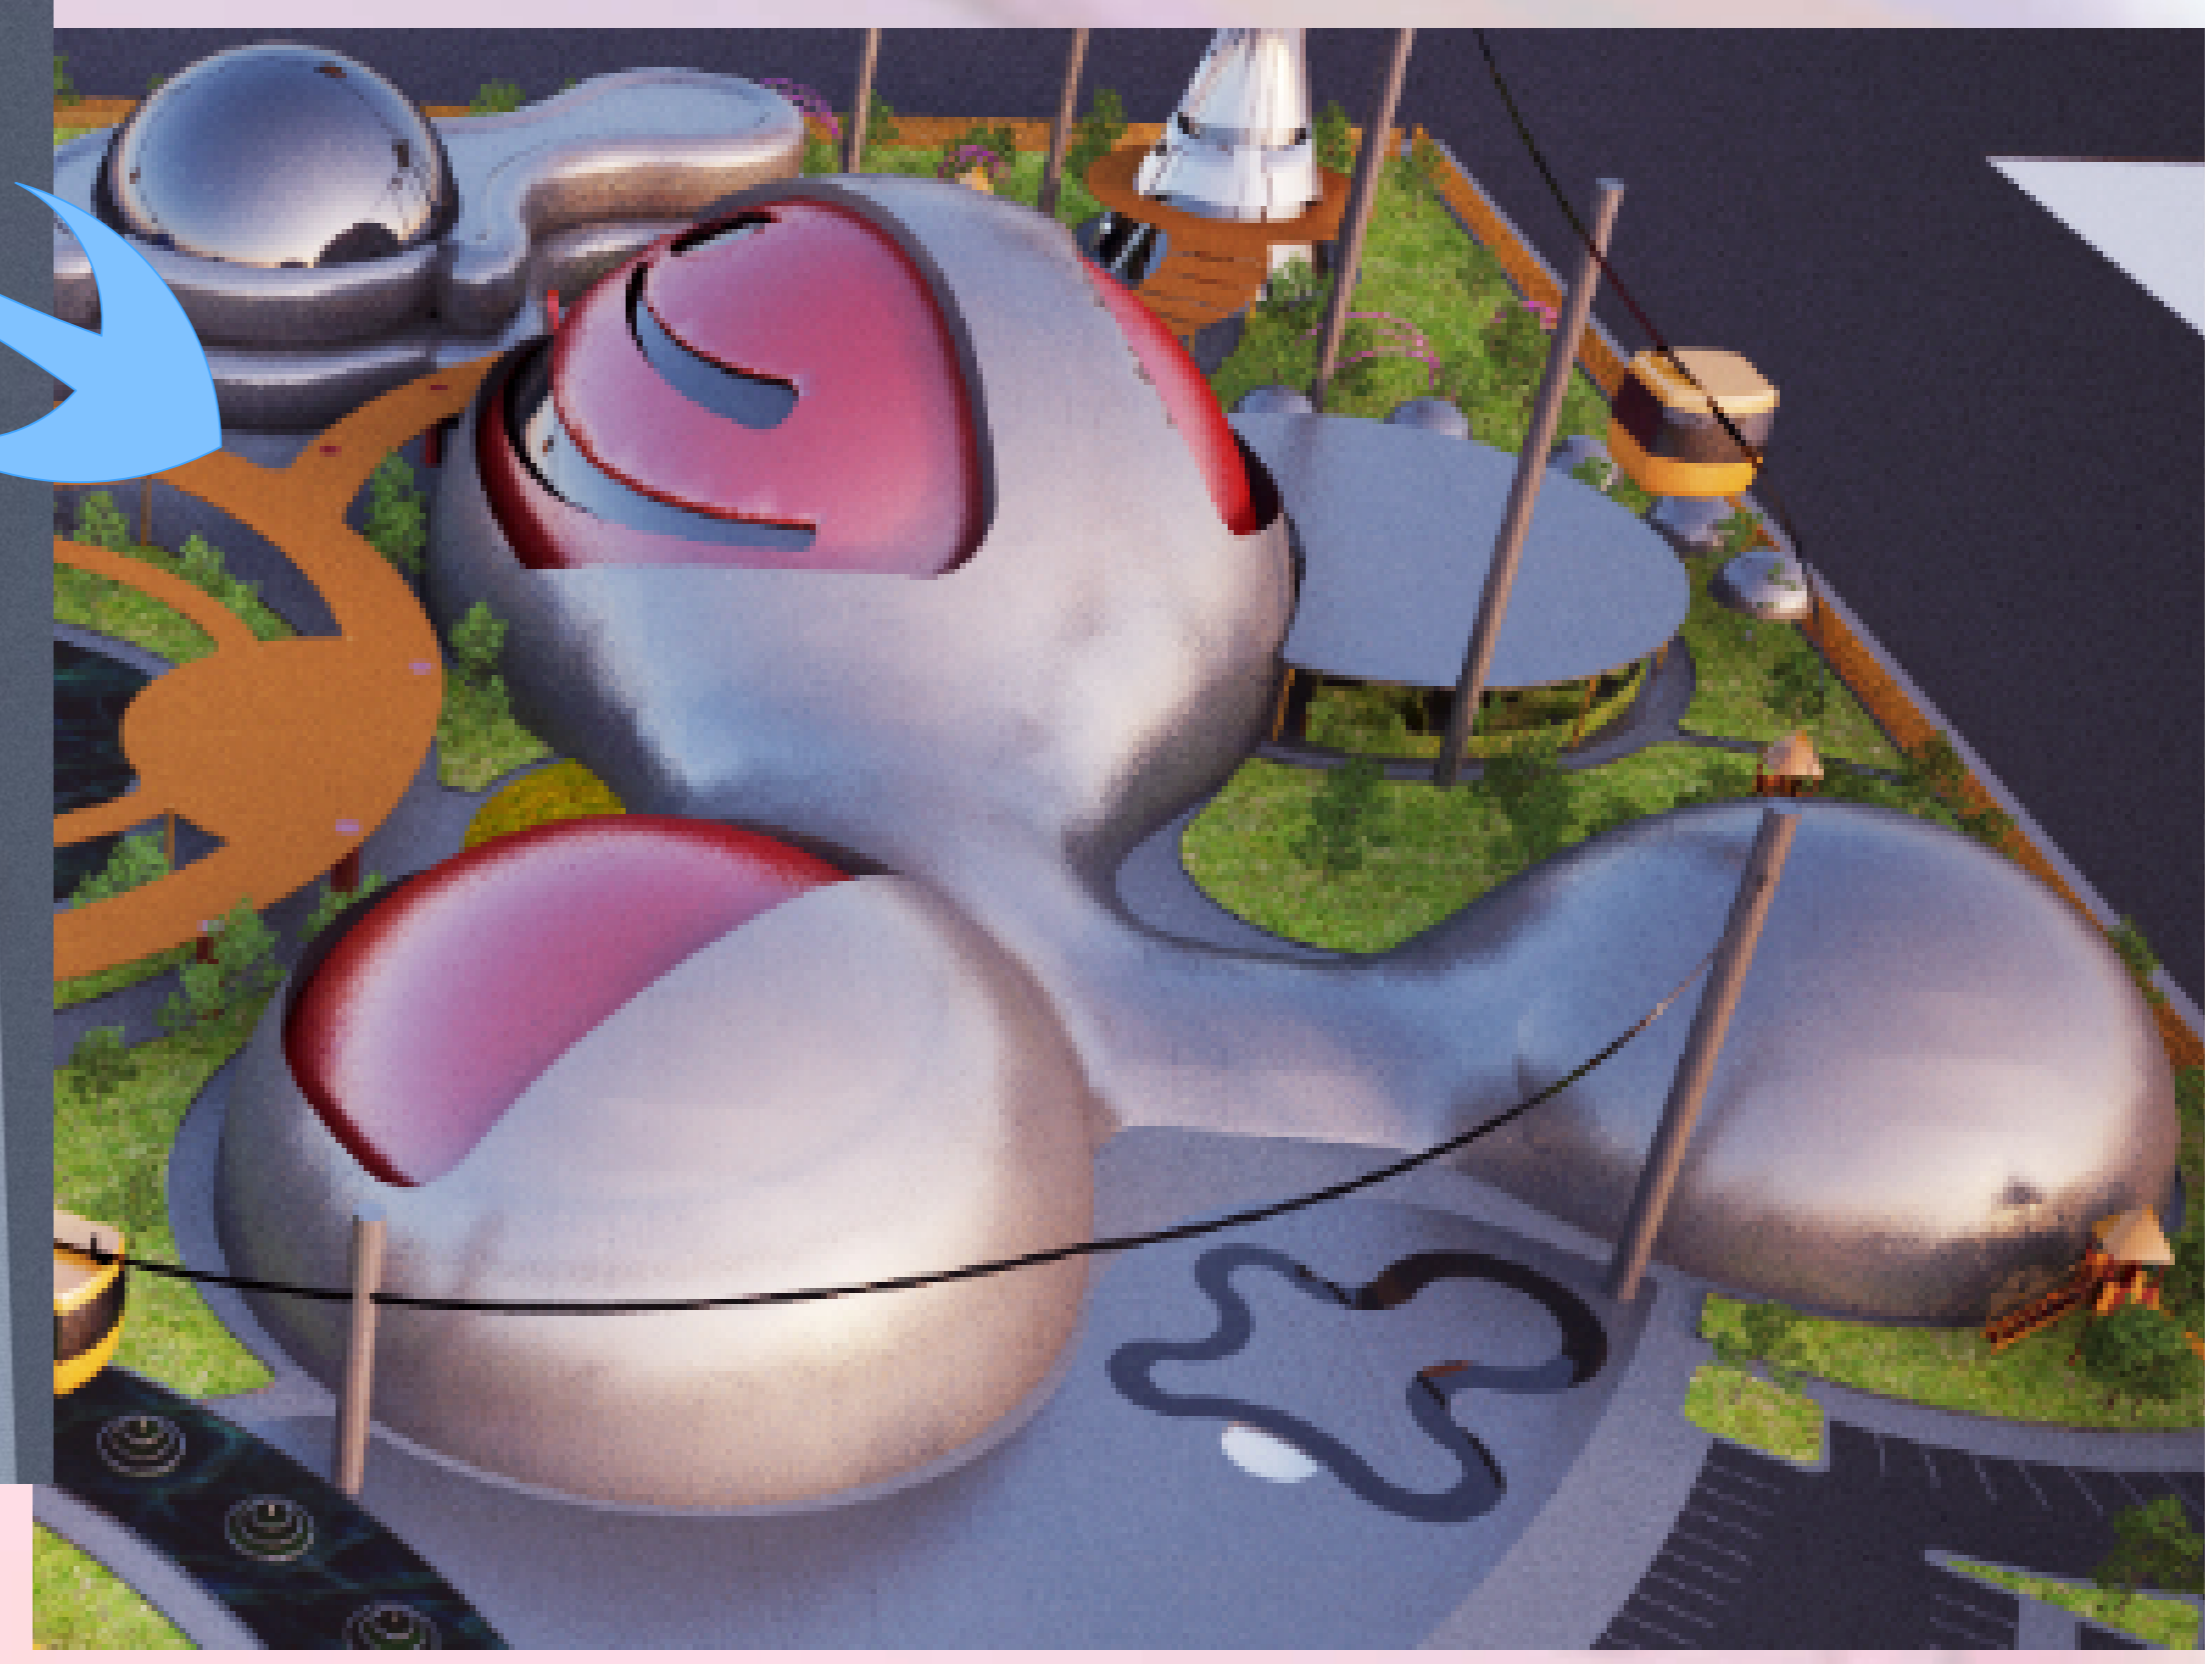


PRESPECTIVE

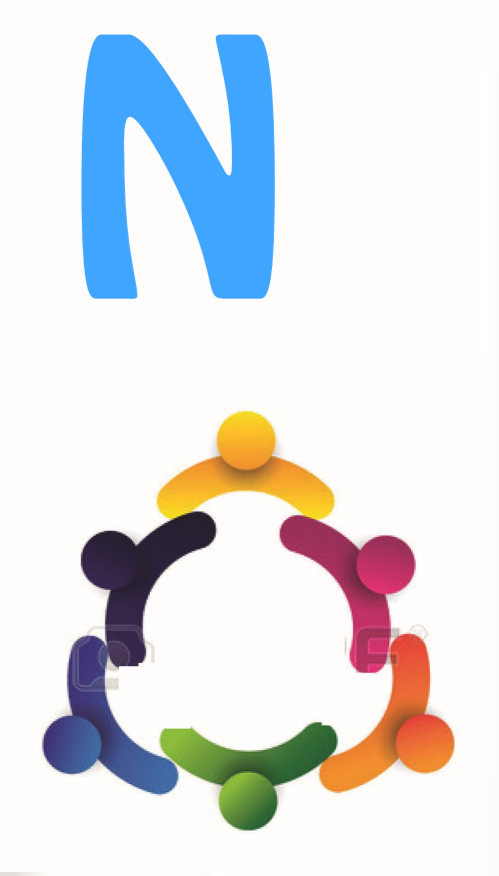

***ALL DIMENTIONS BY METRIC UNITS.**

KEY PLAN

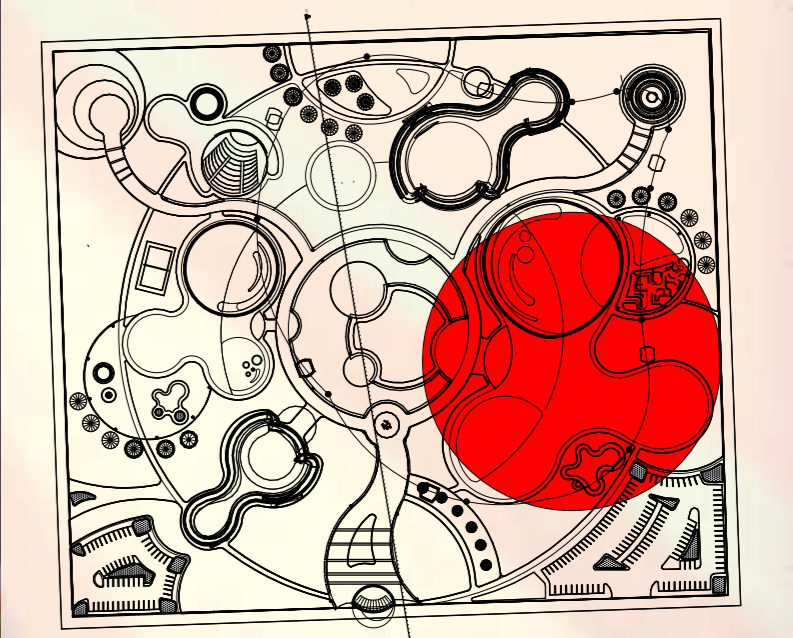

**YARA OSMAN
NABRI**