


WEST ELEVATION
SCALE:1:200

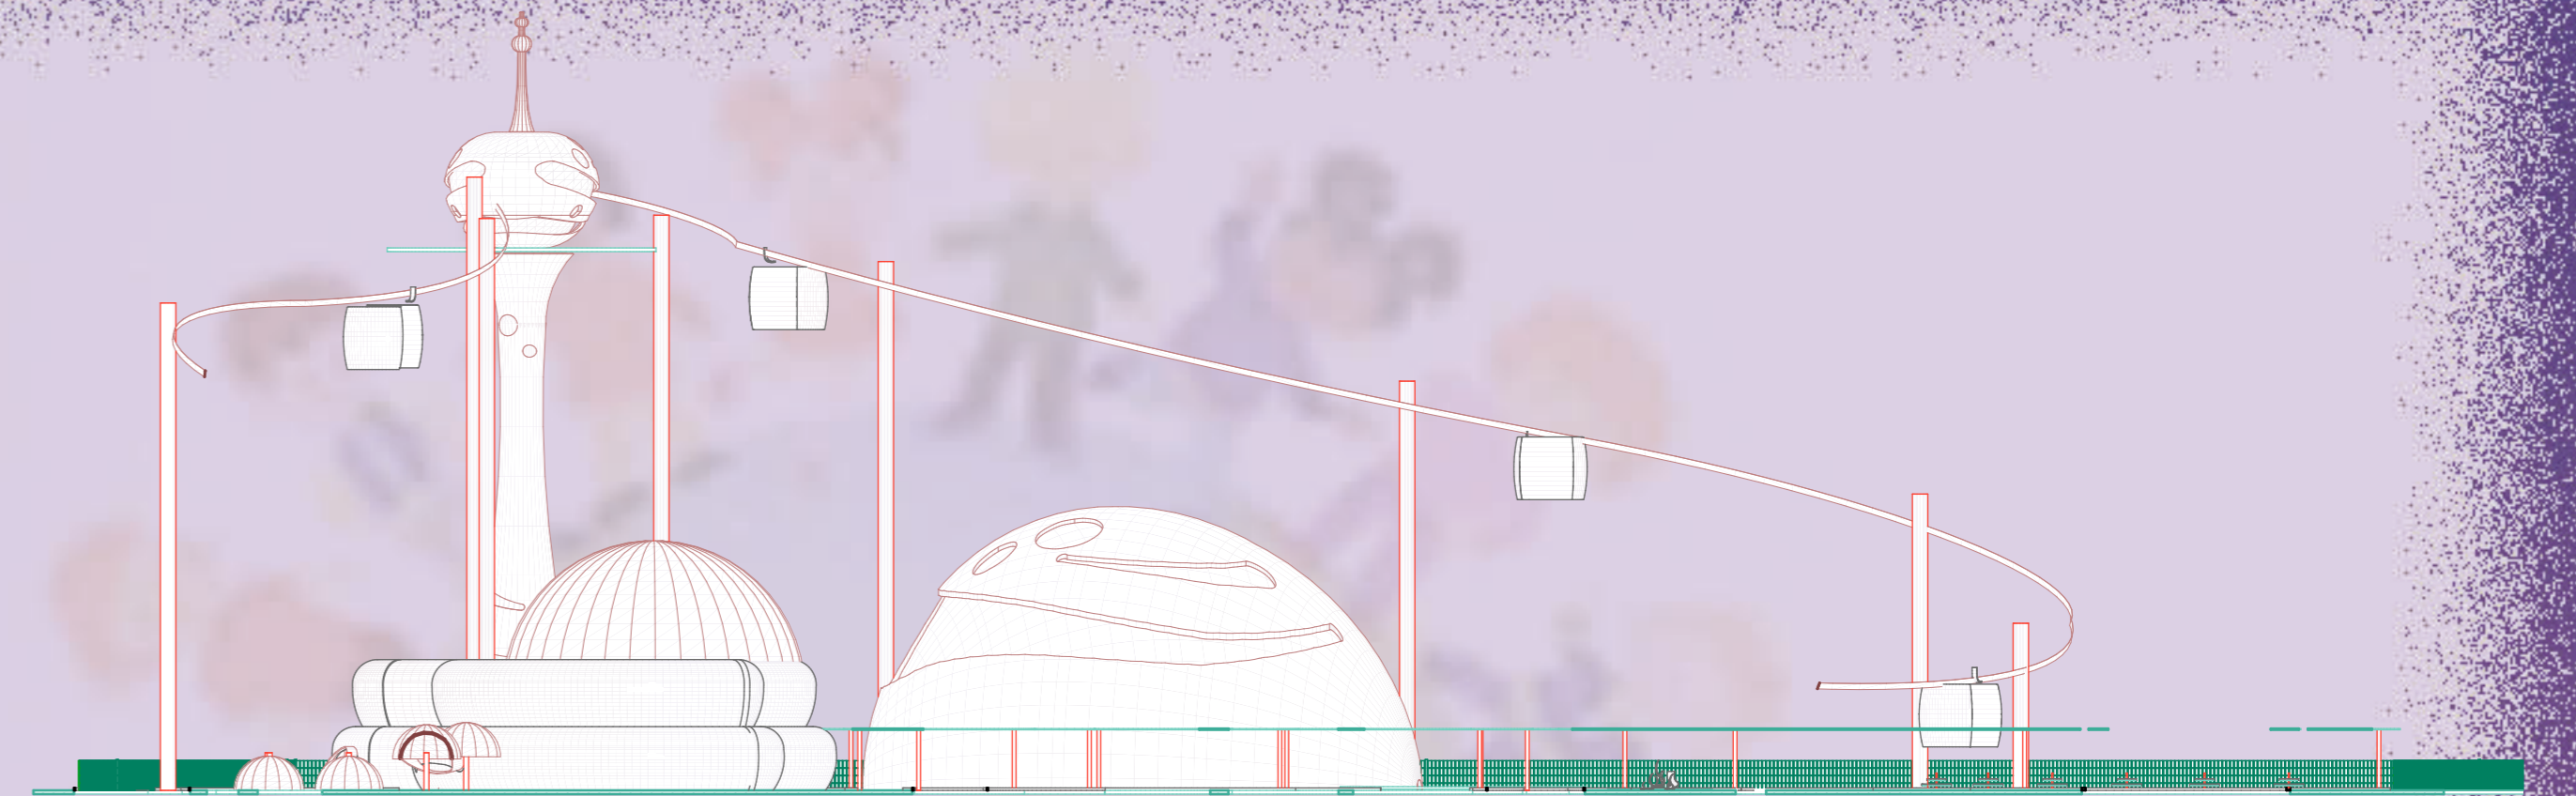


PANORAMIC SECTION A-A
SCALE:1:400



SOUTH ELEVATION
SCALE:1:200



VIEW2

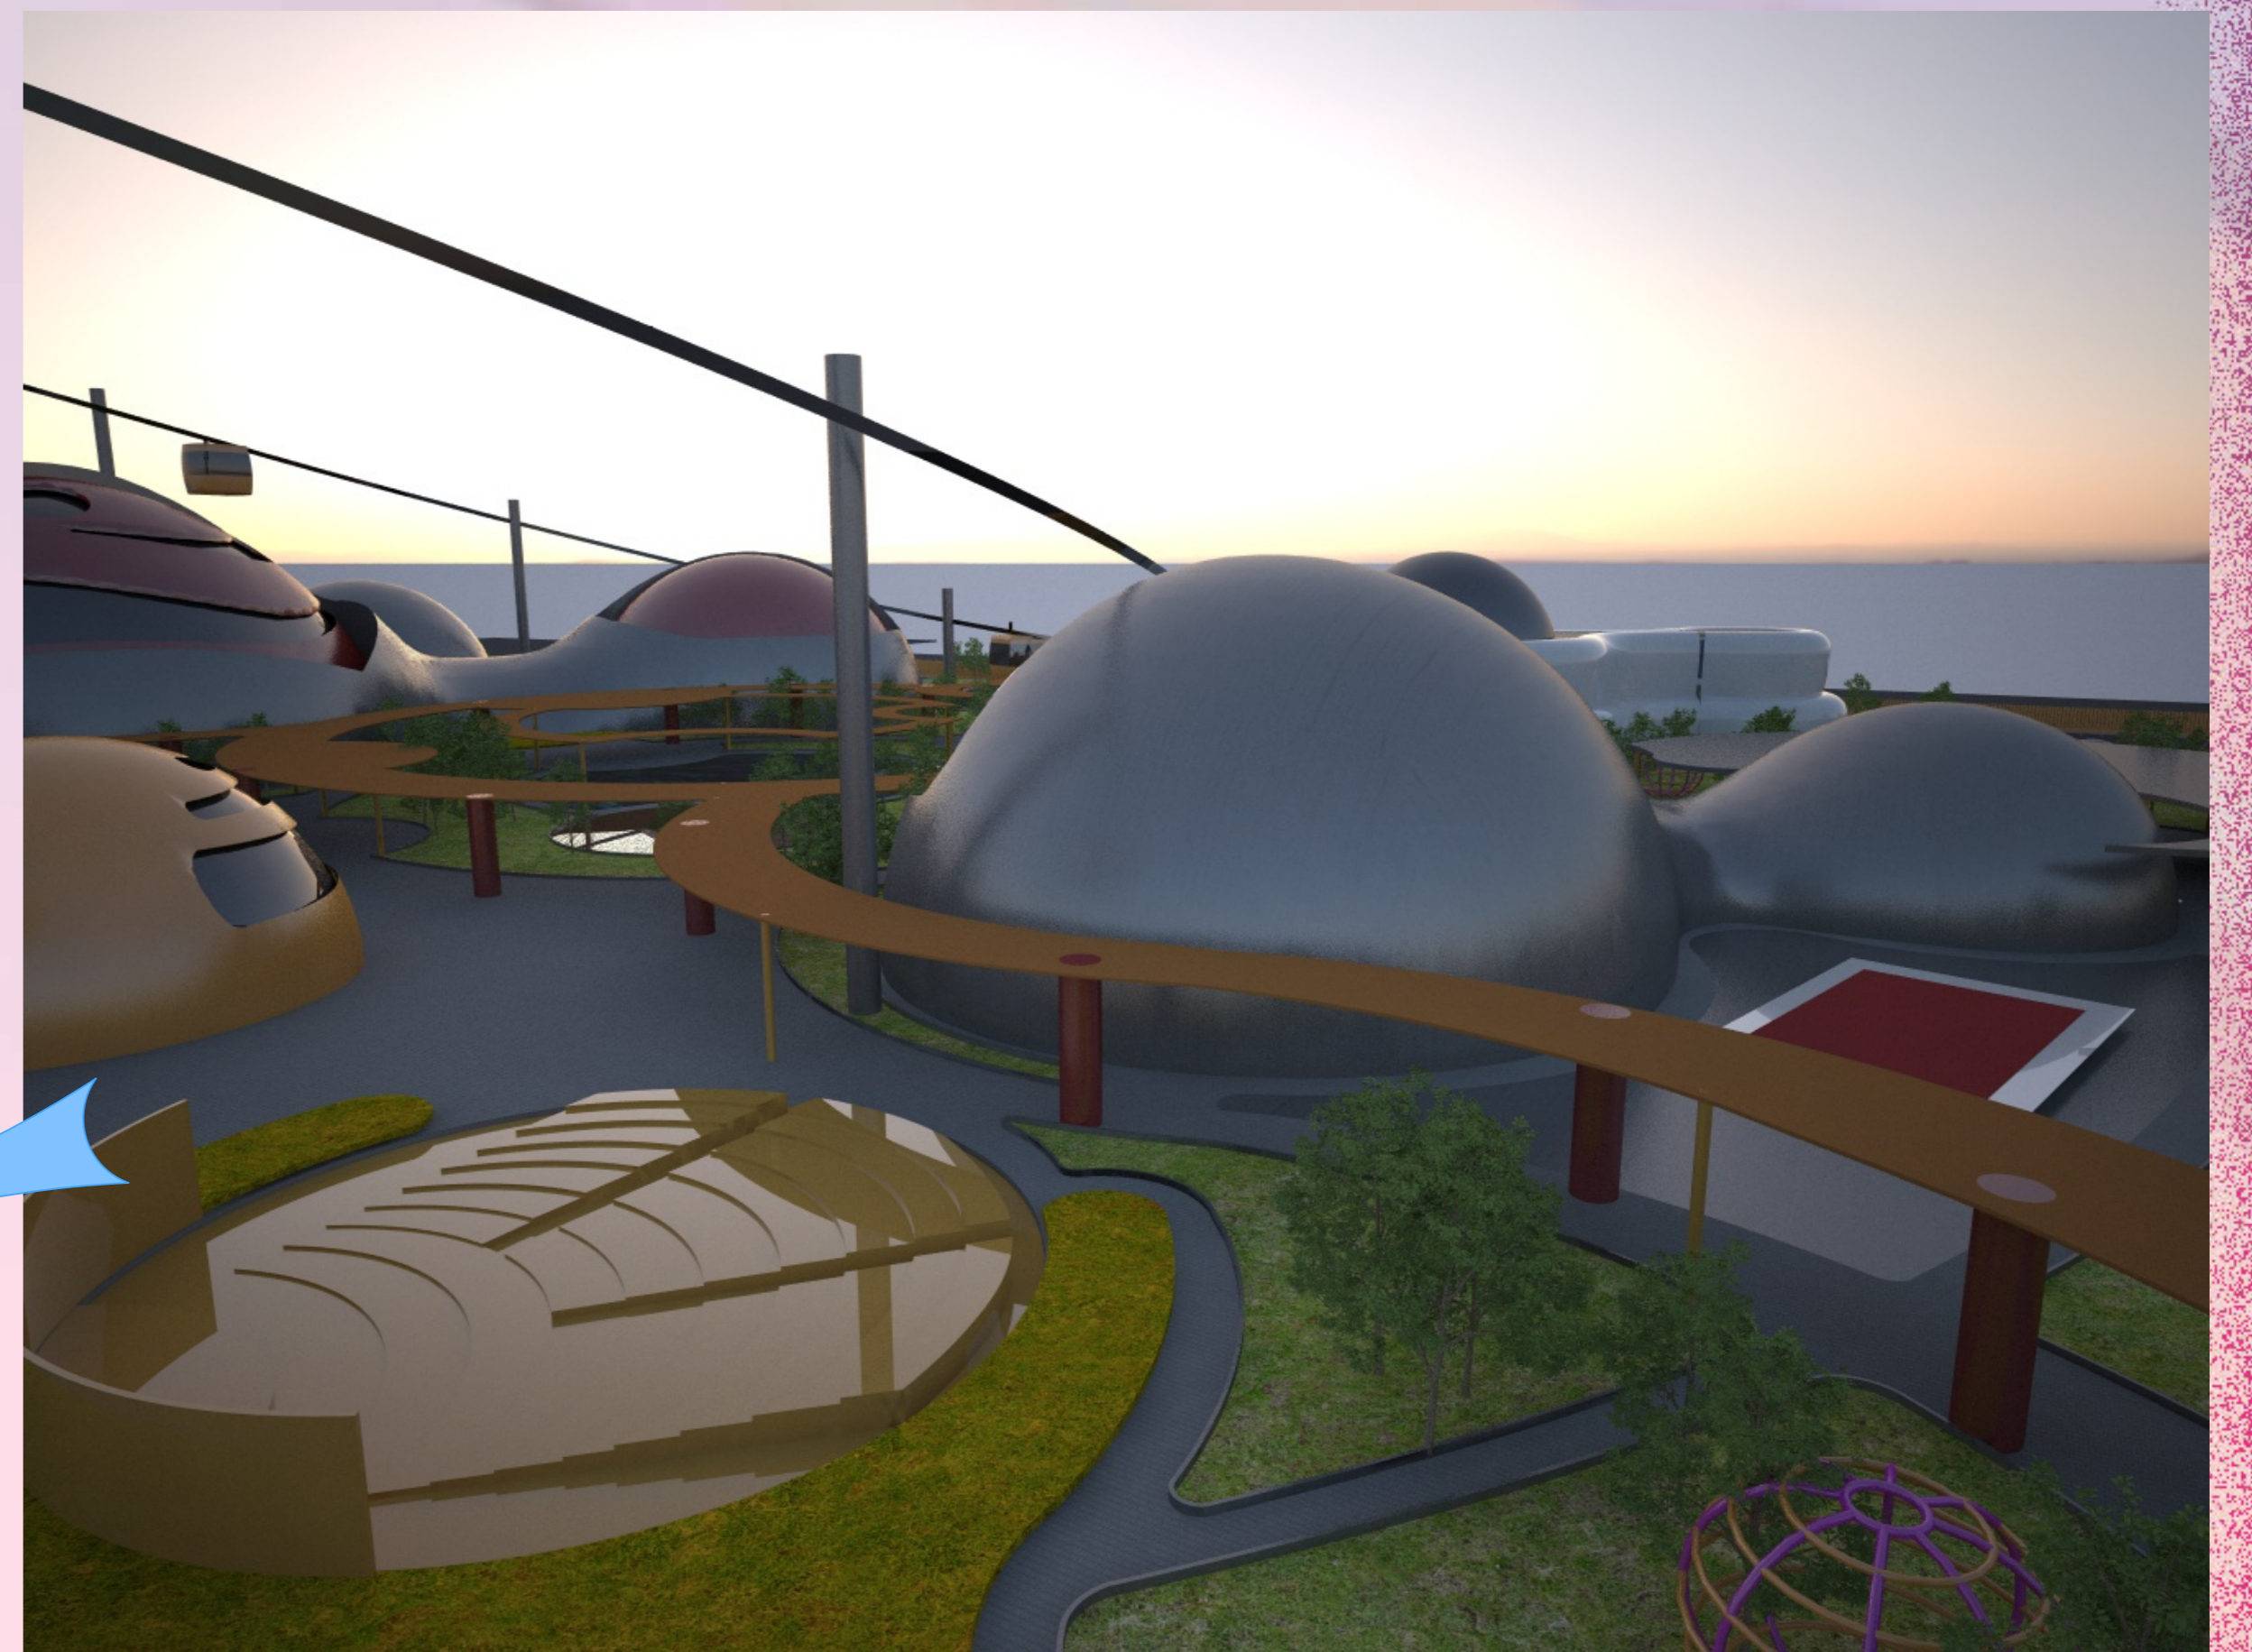

VIEW1

YARA OSMAN
NABRI



OUTDOOR THEATER

