

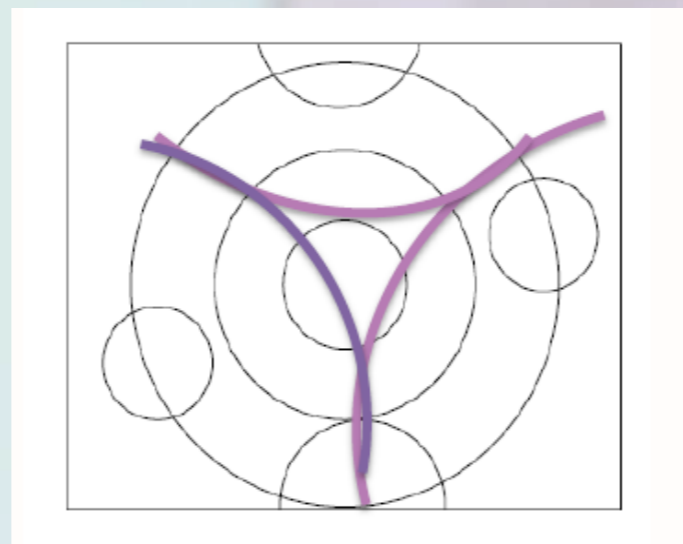
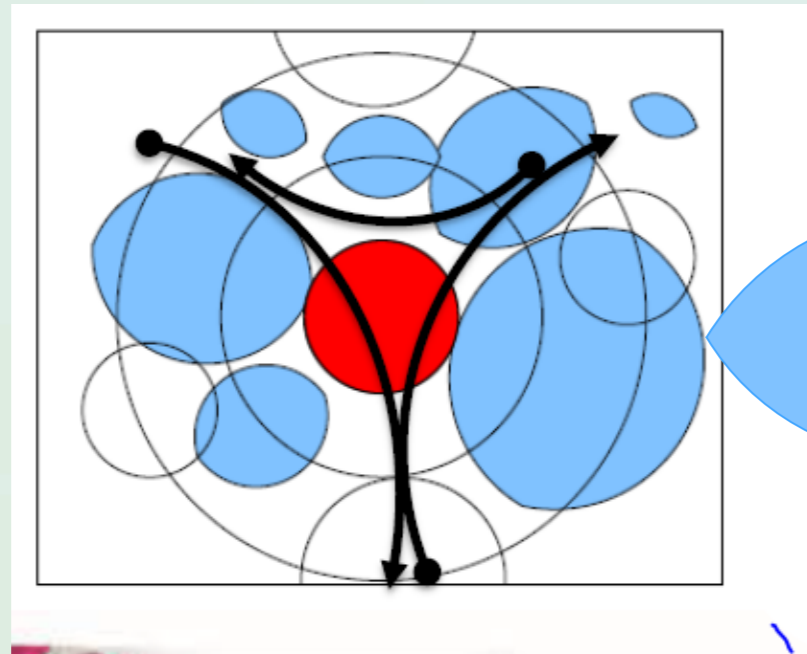


CONCEPT

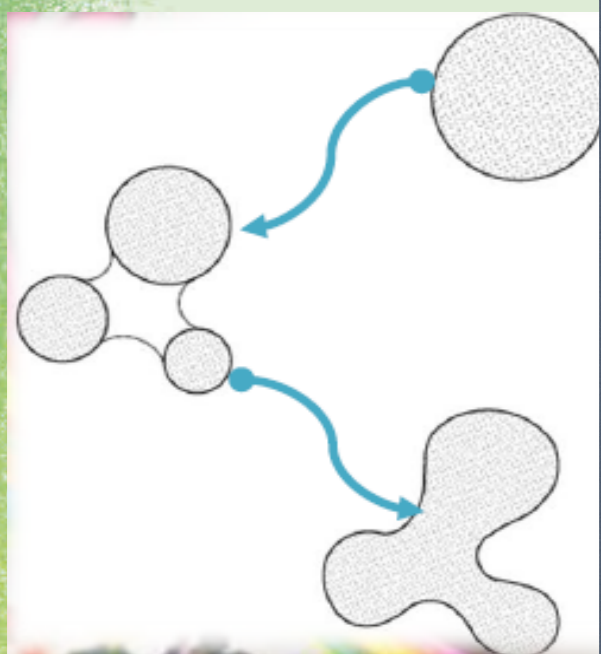

N

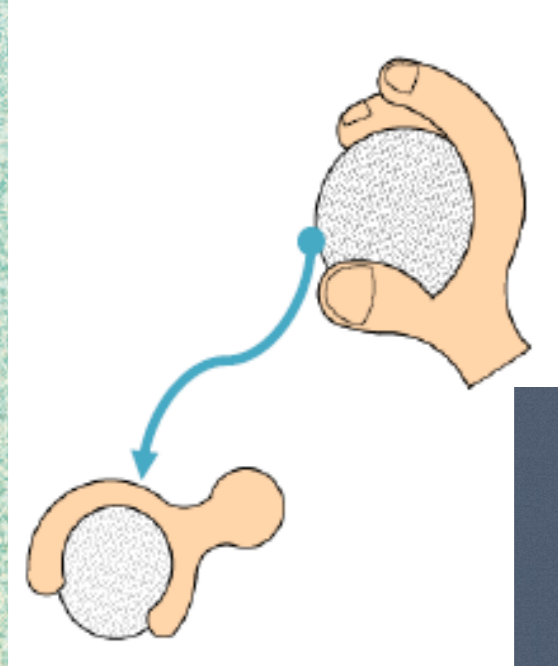

BRANCH STREET


MAIN STREET



SITE PLAN SCALE: 1:500



BRANCH STREET

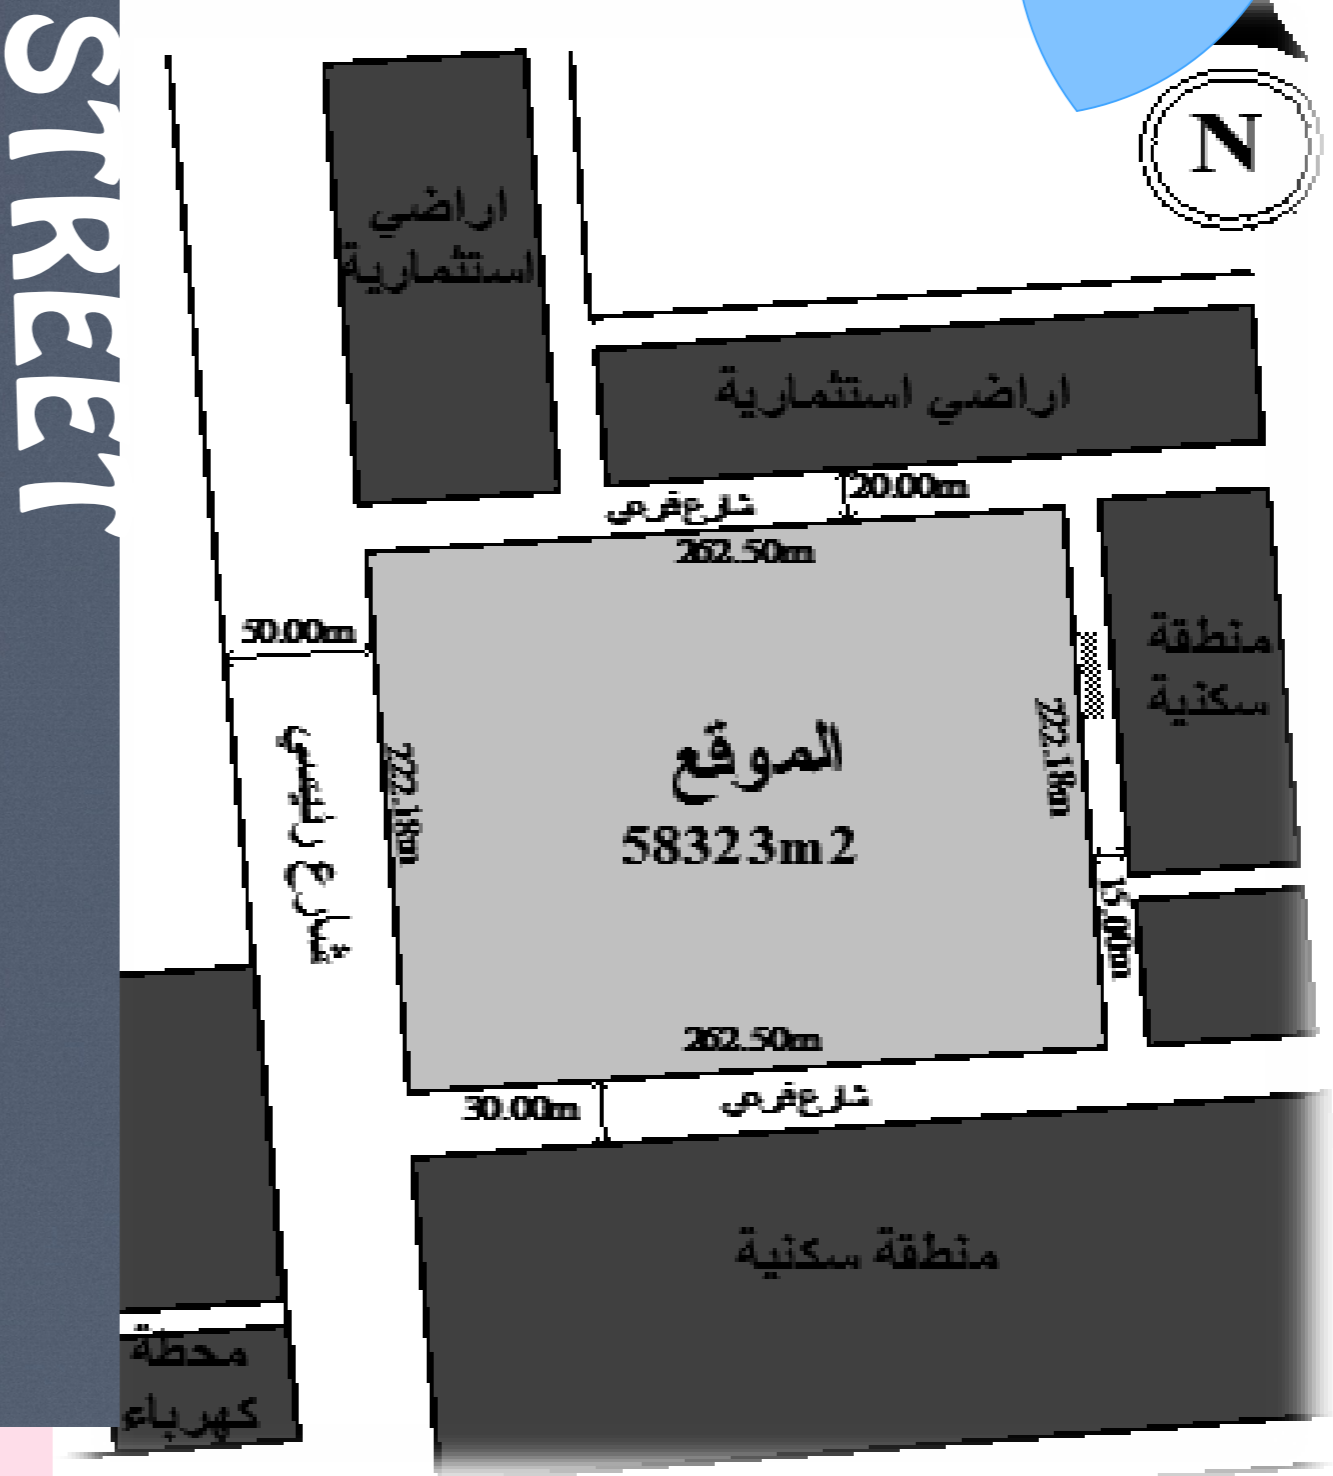

LOCATION PLAN

YARA OSMAN
NABRI