

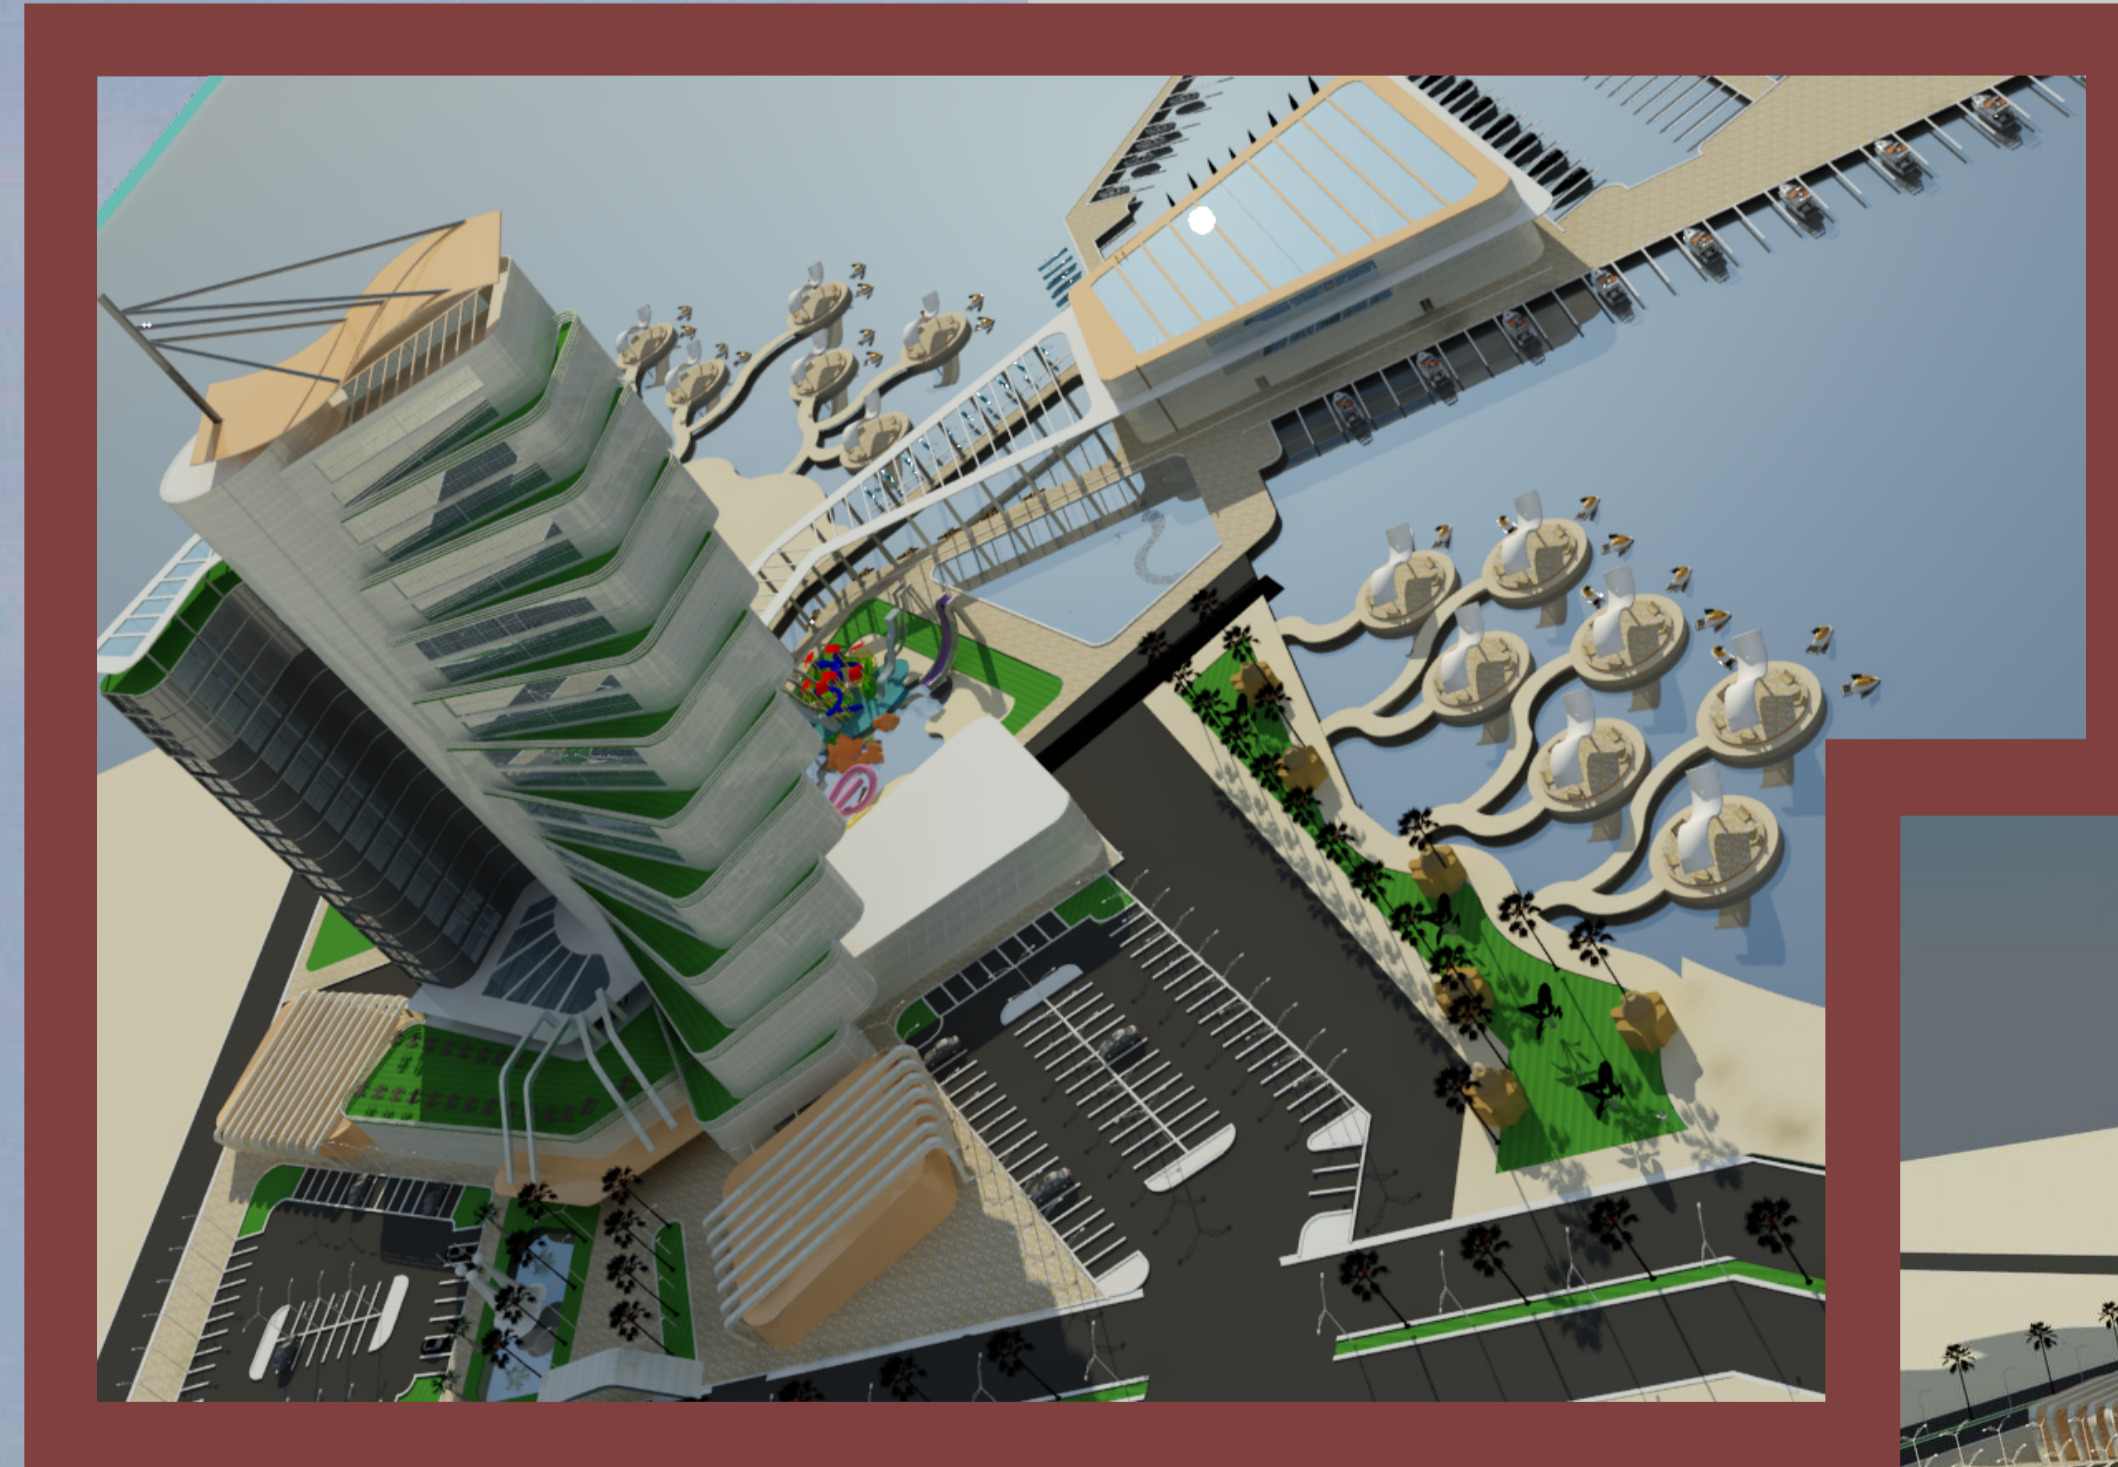
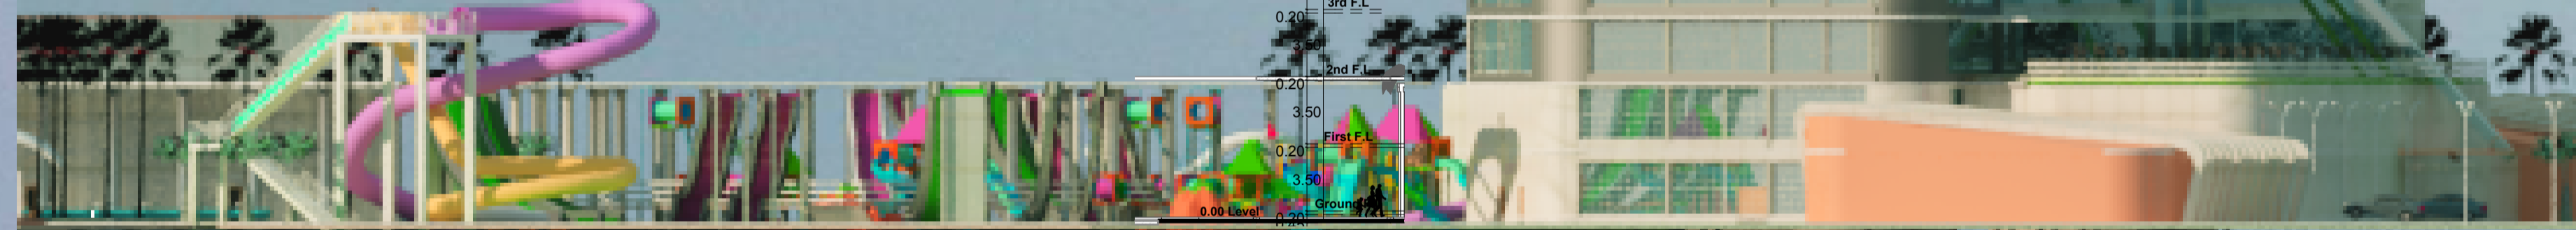


SOUTH ELEVATION
SCALE 1:300

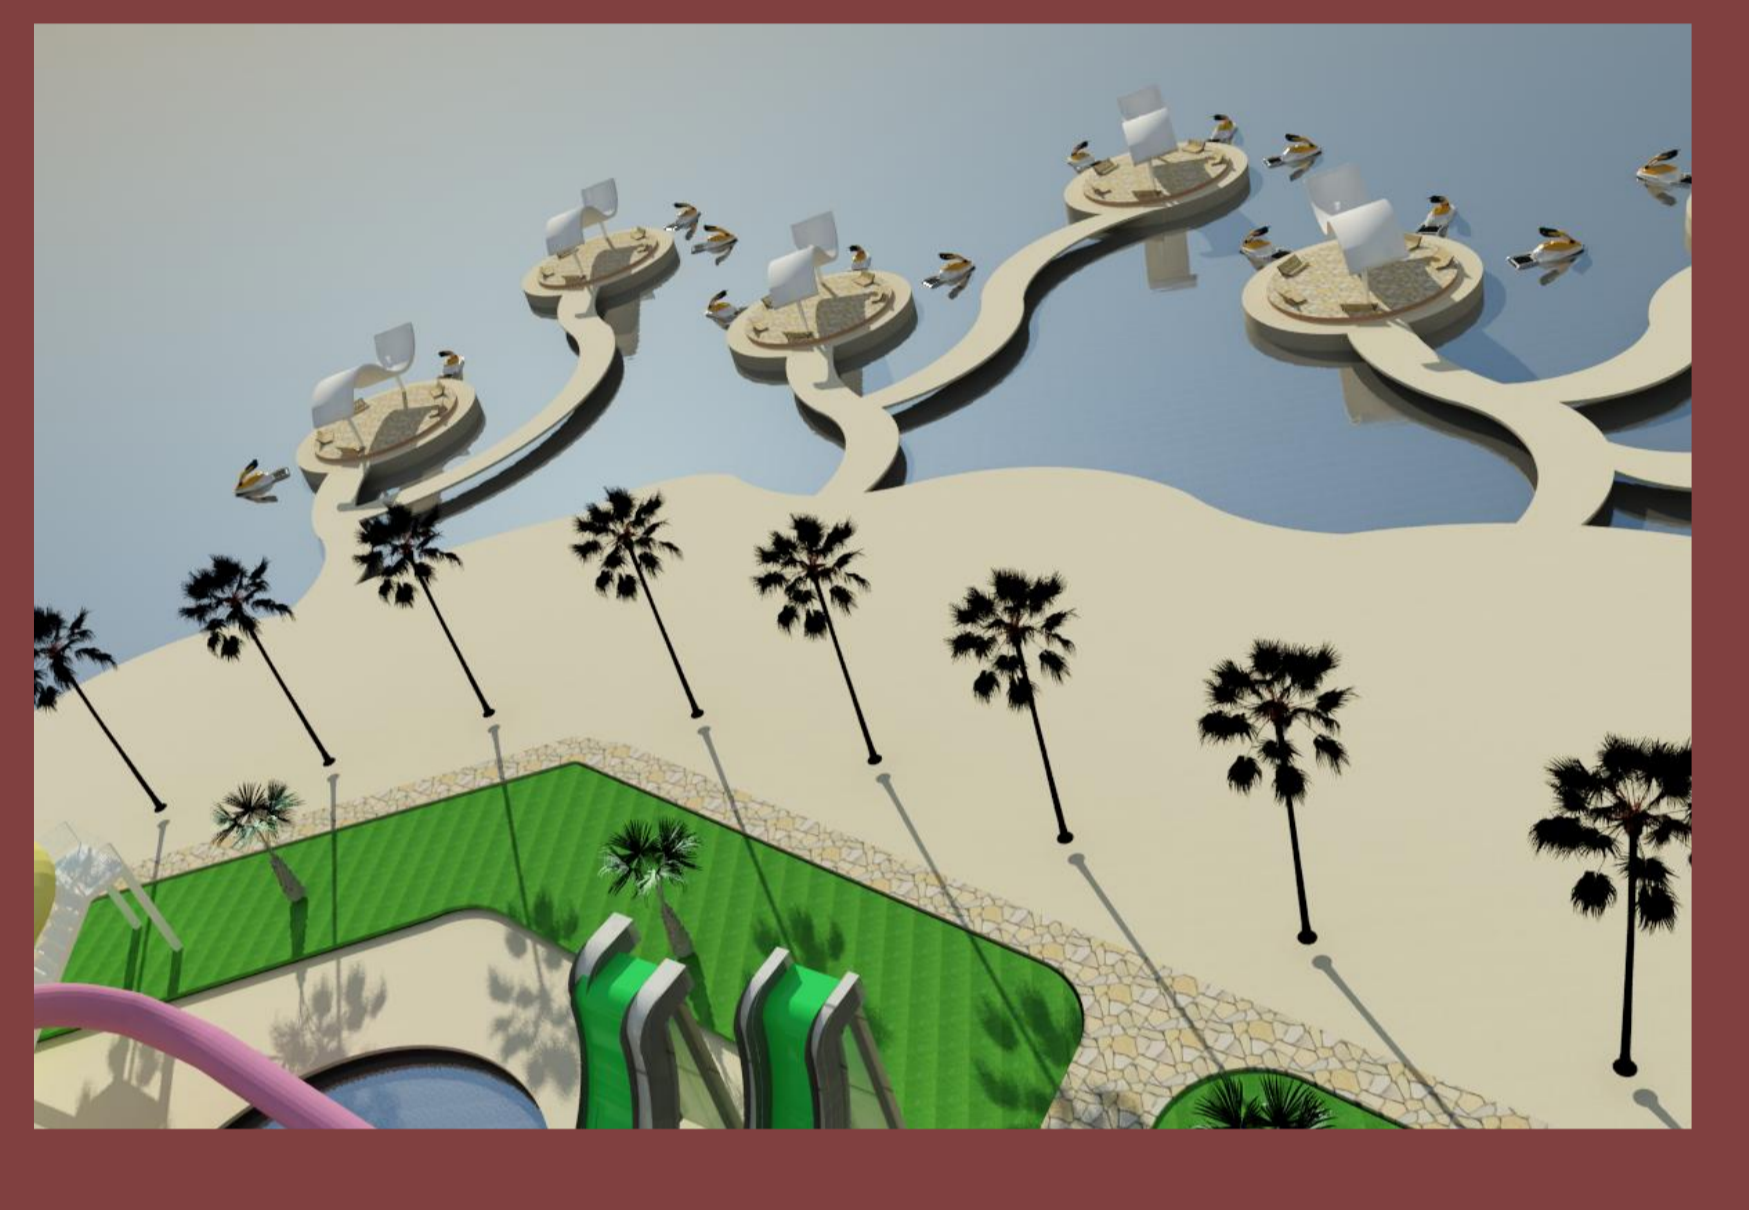

NORTH ELEVATION
SCALE 1:300

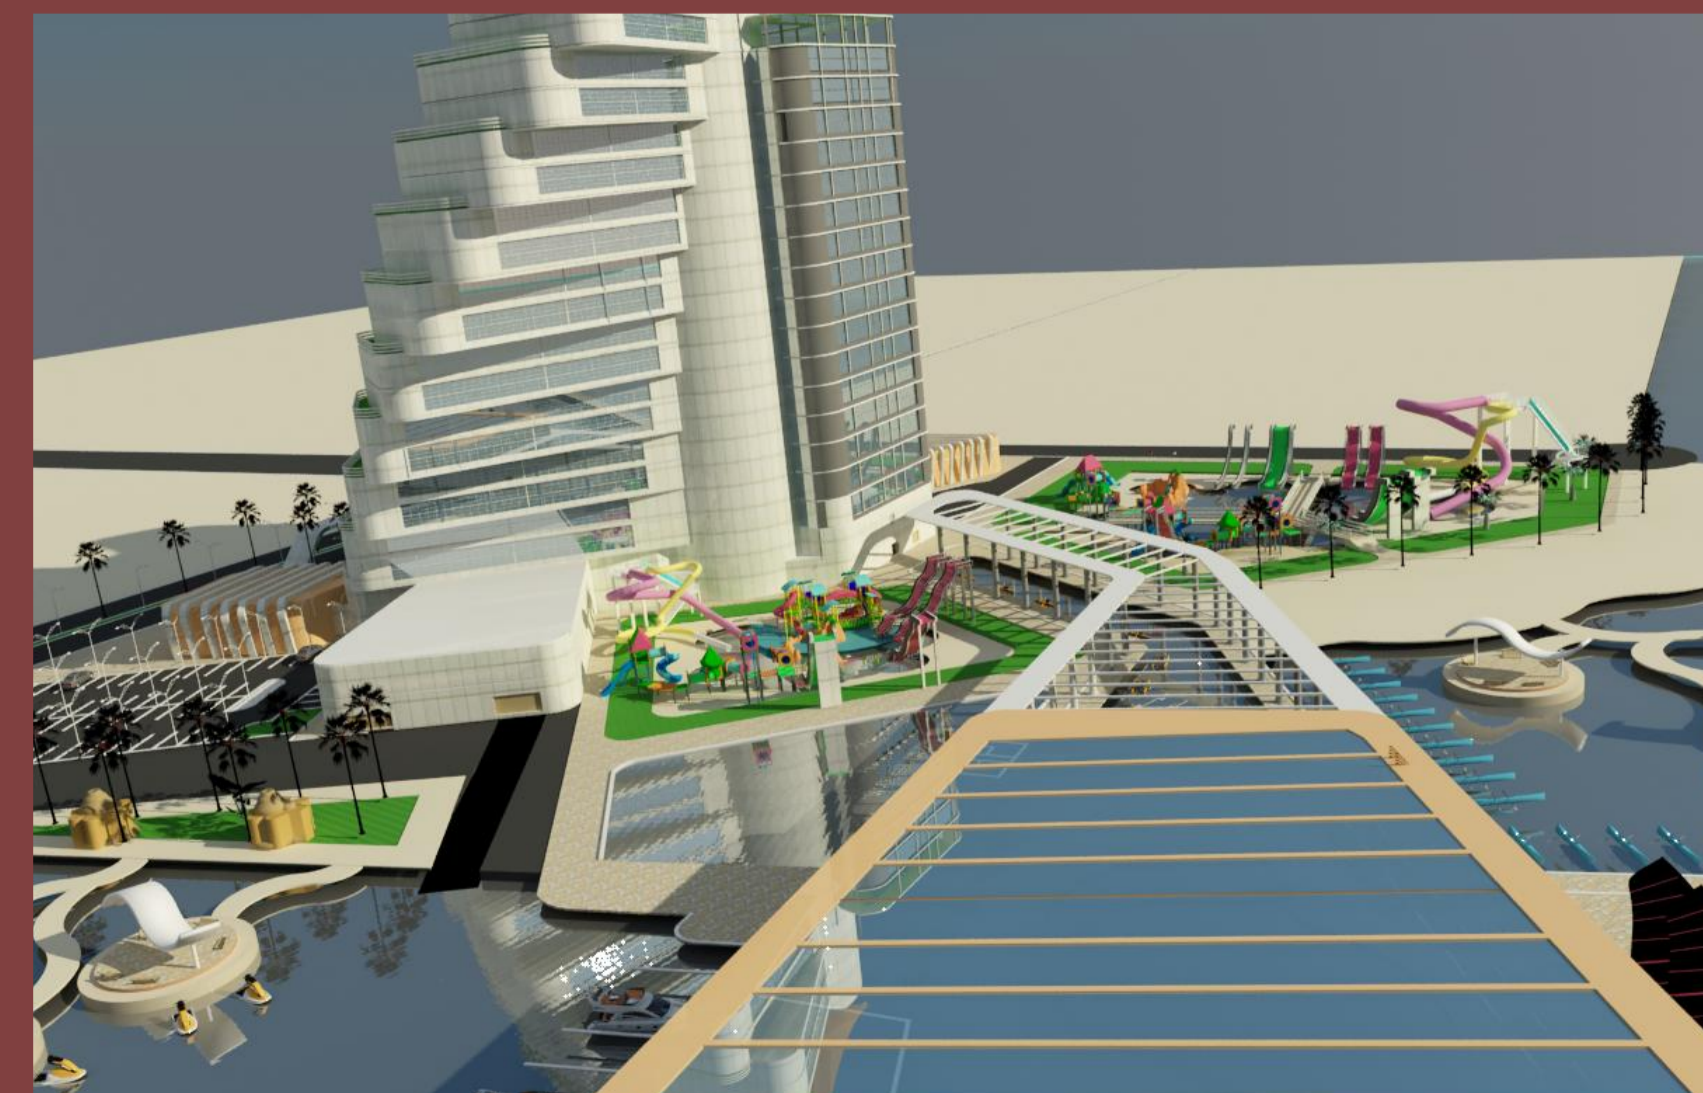

ALL DIMENTION IN
METER

SUDAN UNIVERSITY OF SIENCE
& TECHNOLOGY
COLLAGE OF ARCHITECTURE

WATER RESORT PARK
PORTSUDAN

LINA MOHAMMED MOHAMMED

AHMED

DR.MAHASIN ABU ALRISH
ELEVATIONS & VIEW

SCALE 1:300

