



REMARK :



- All dimantion are on meter or metric units around wall

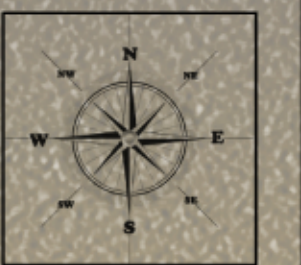

sudan university of science & technology
architect college
fifth year
graduation project
TV chanel
BY: malaz abd elaziz yassen
supervisor: D.Najat albarody
sheet name:
part plan
sheet no :
scale : 1:50

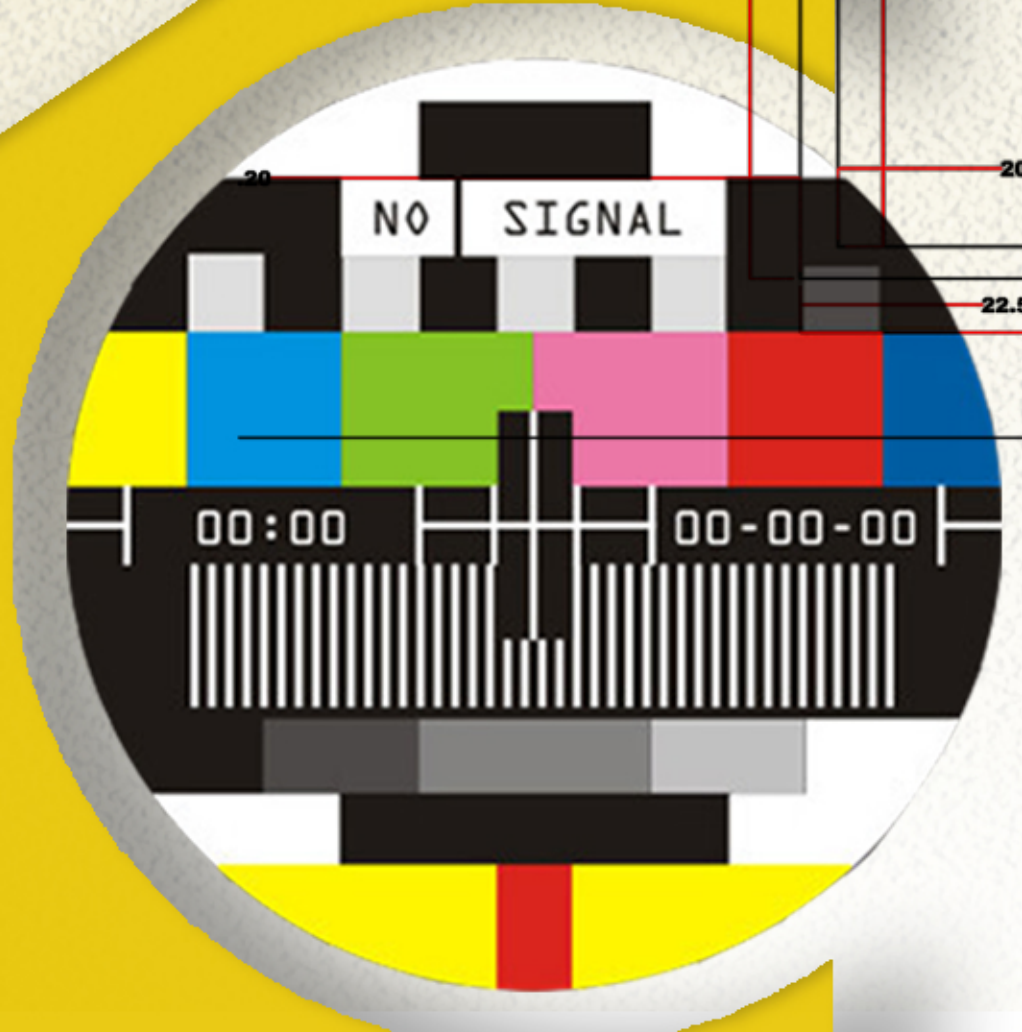

MEASUREMENT SITE PLAN

1:400

Designed By : Malaz Abd Alaziz

SPECIAL CHANNEL TELEVISION

UNDER CONSTRUCTION
CONTENT WILL BE AVAILABLE SOON