


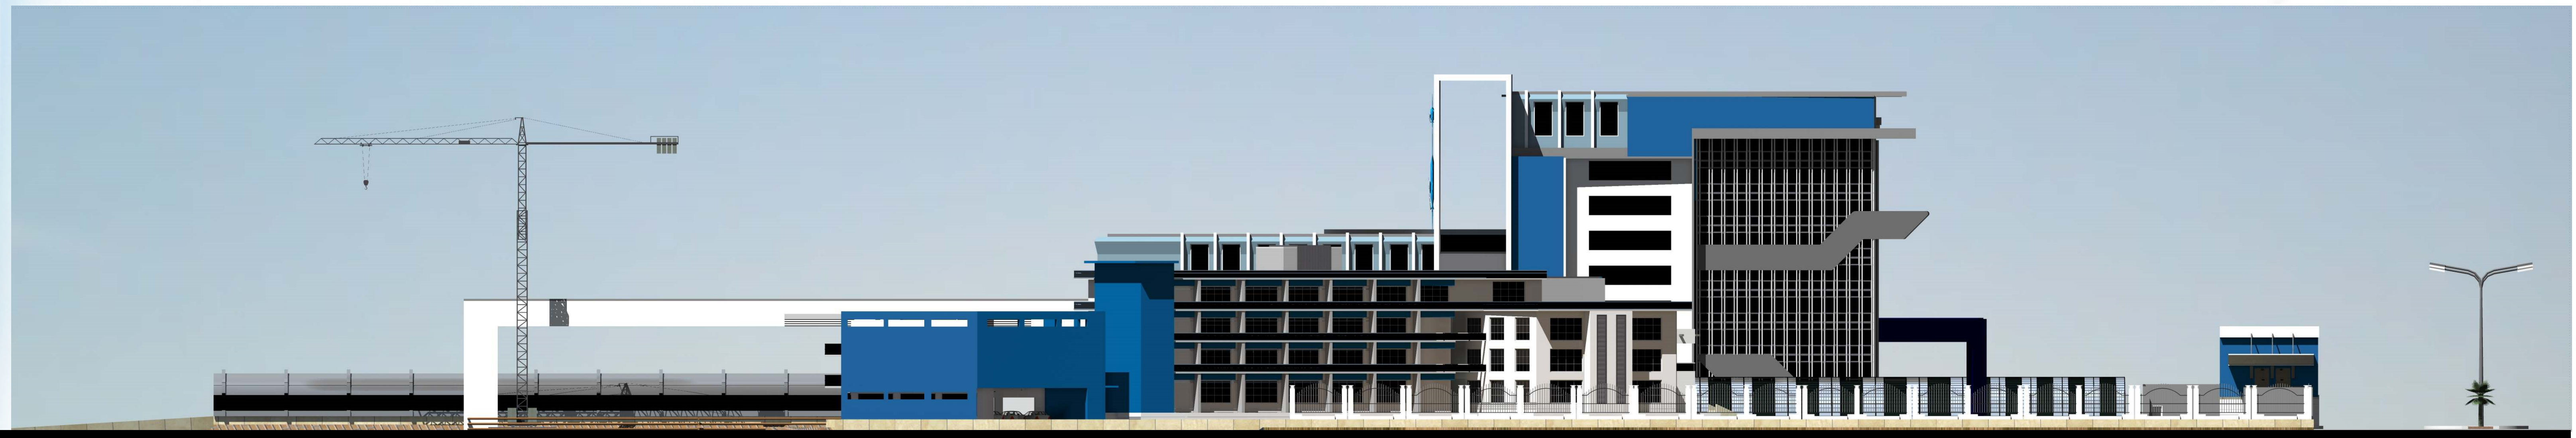

EAST ELEVATION

SCALE 1:300



SOUTH ELEVATION

SCALE 1:300

ELEVATION

DESIGNED BY:
SHIMA MOHAMMED ALTAHER ALI

