


LIVINGAGUATIC RESOURCES RESEARCH CENTER

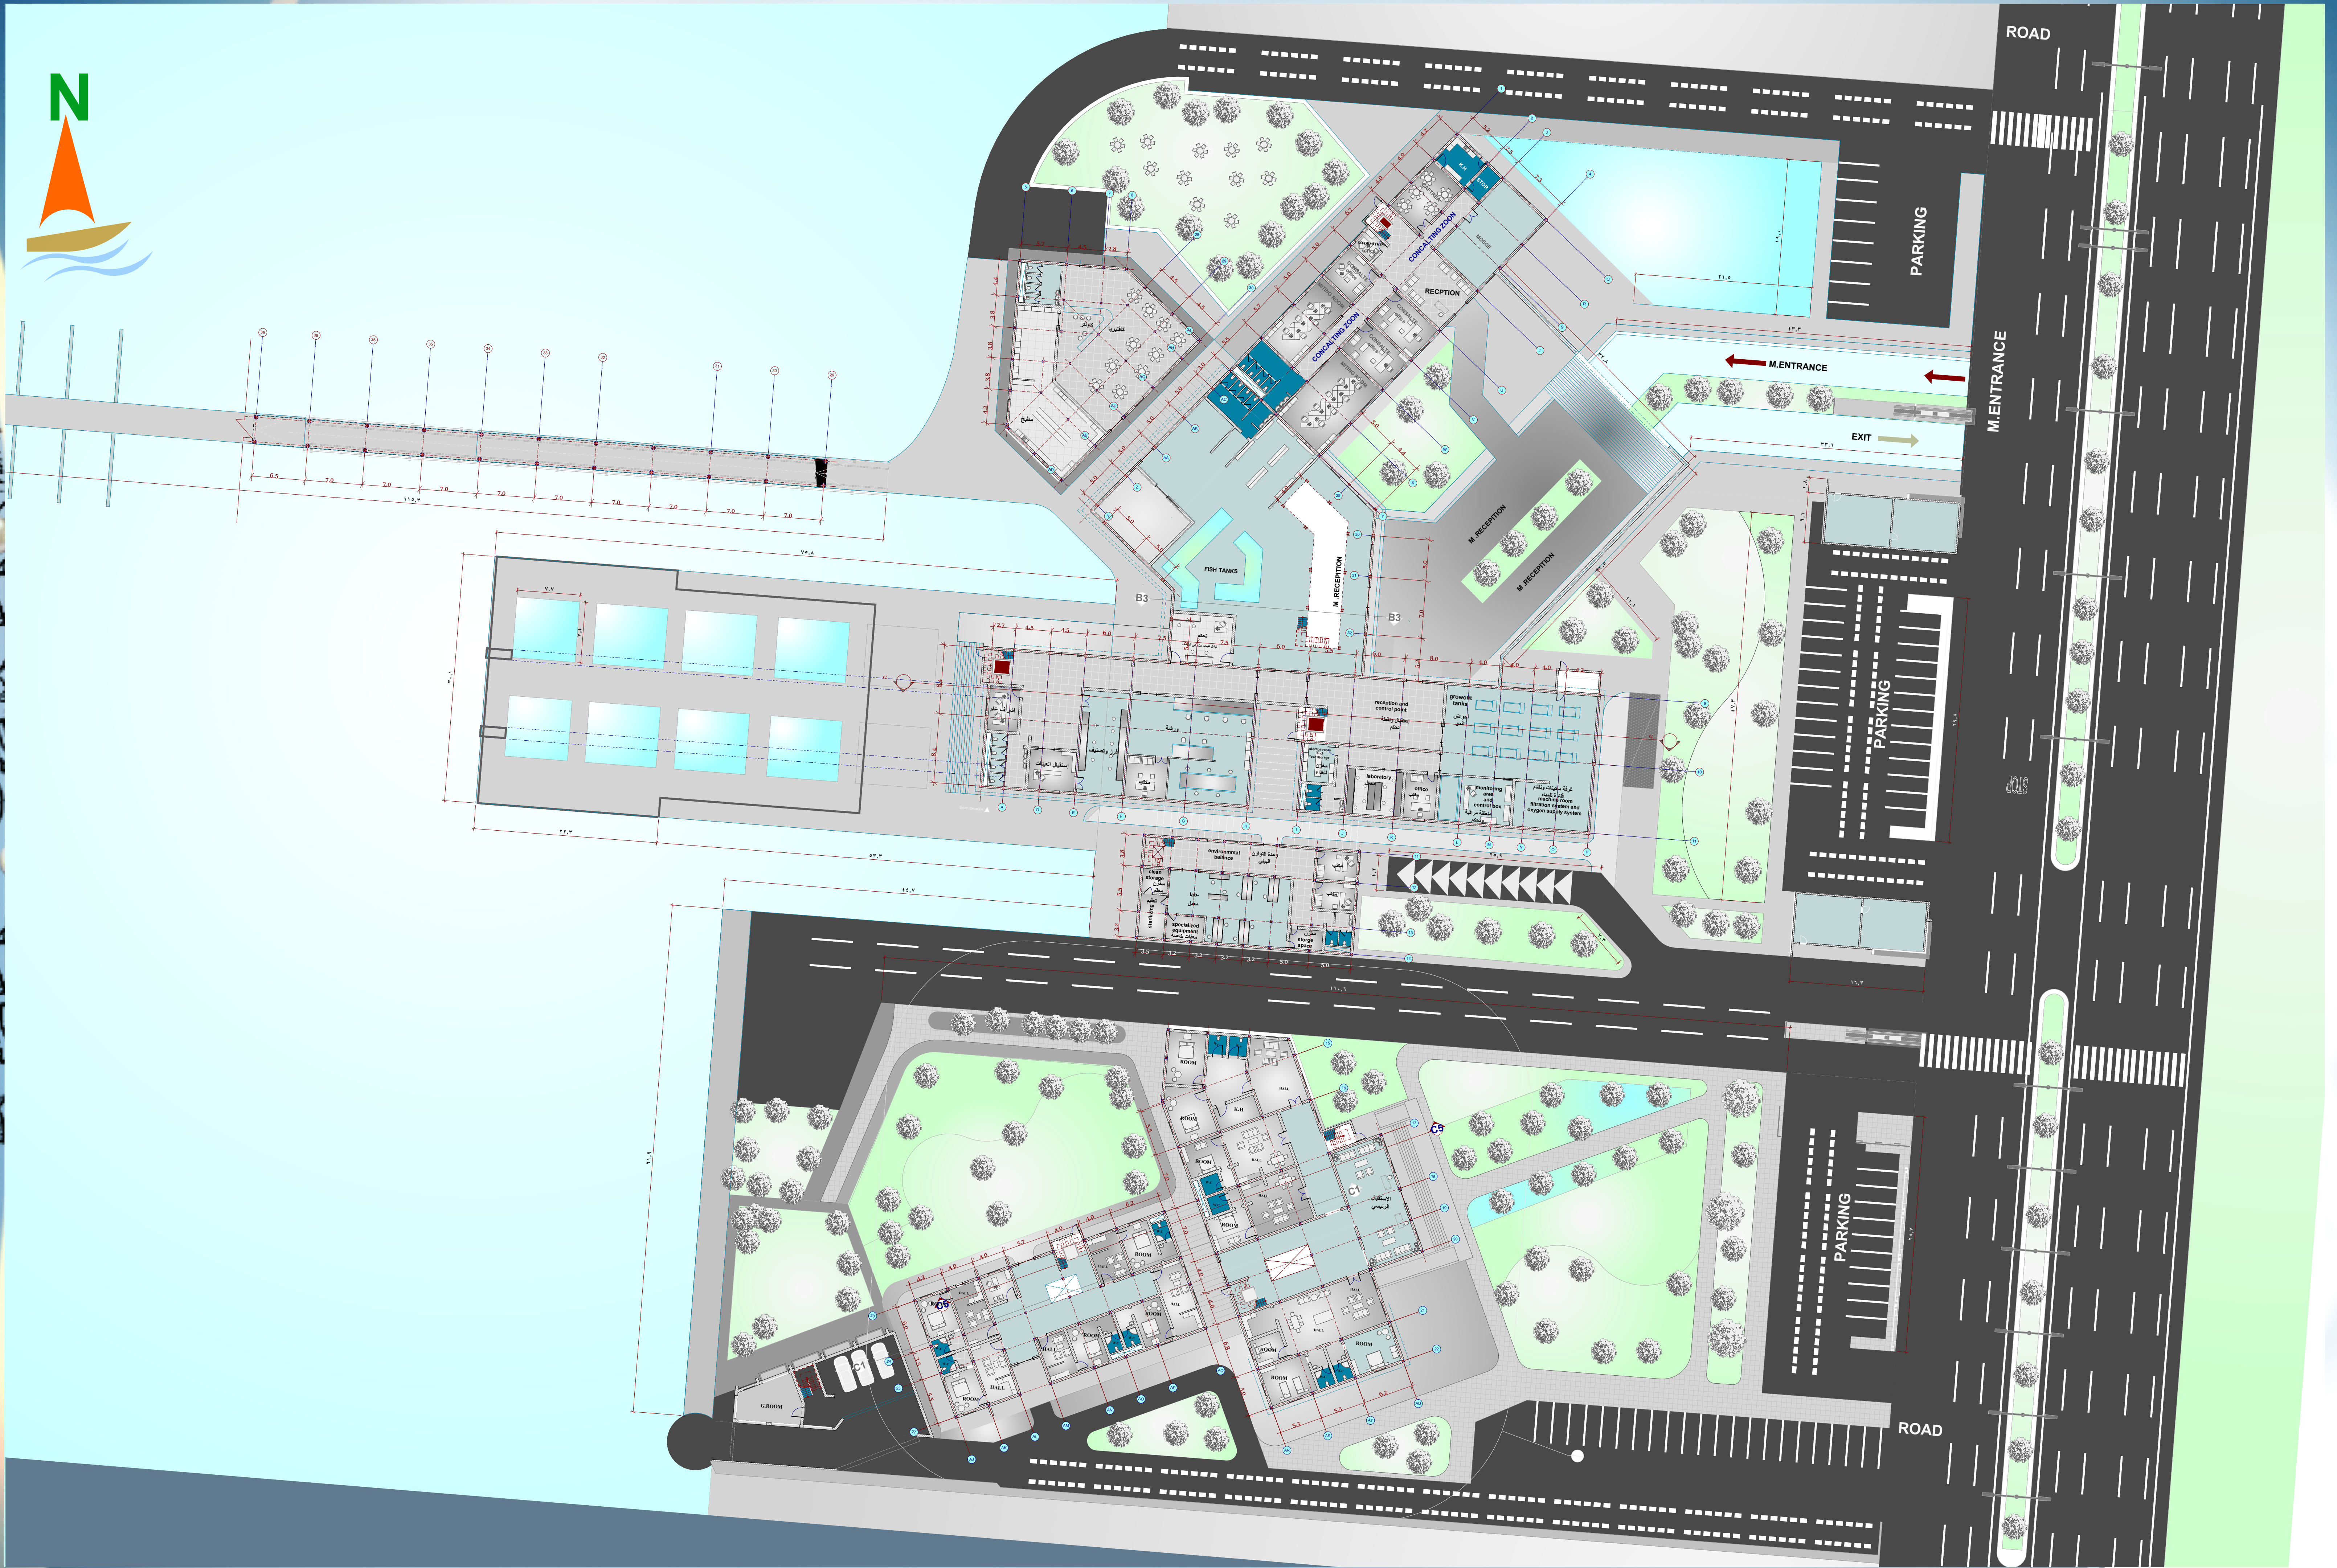

GROUND FLOOR PLAN

SCALE 1:300

DESIGNED BY:
SHIMA MOHAMMED ALTAHER ALI

