




**GROUND FLOOR PLAN**

**SCALE 1:200**

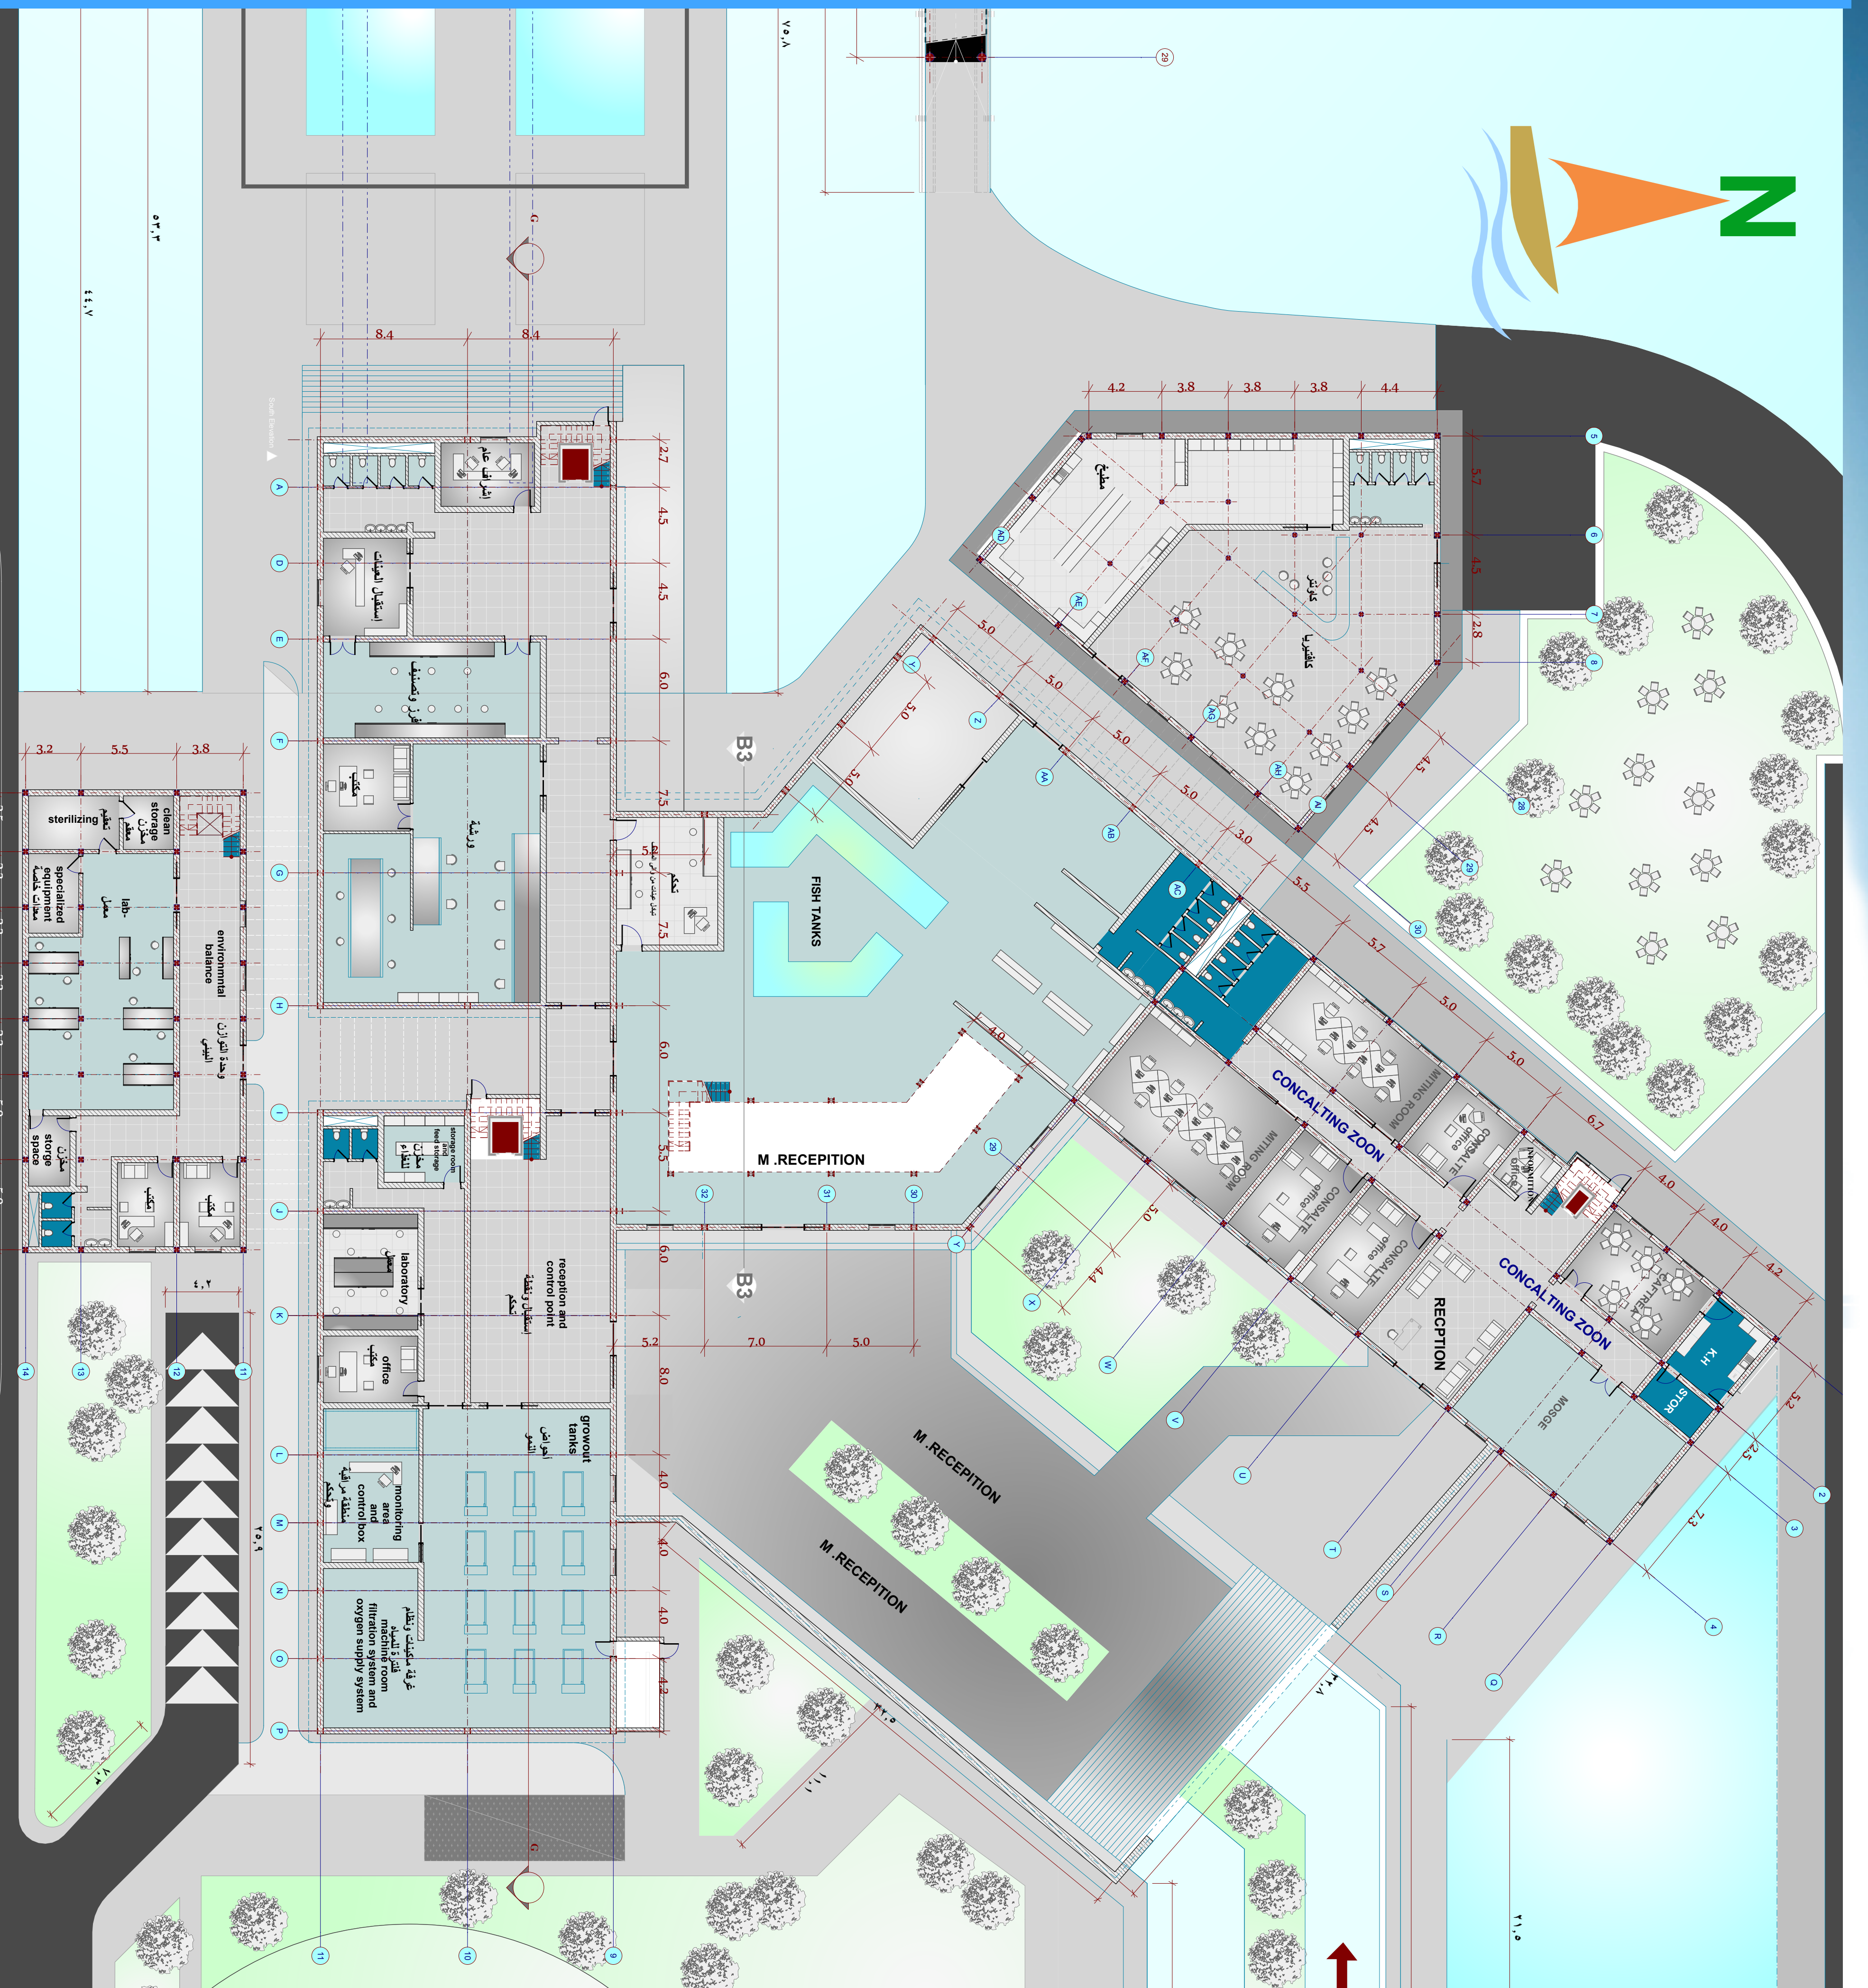

**GROUND FLOOR PLAN**  
**LIVINGAGUATIC RESOURCES RESEARCH CENTER**

**DESIGNED BY:**  
**SHIMA MOHAMMED ALTAHER ALI**  
**FIRST FLOOR PLAN**