


SUDAN UNIVERSITY OF SCIENCE AND TECHNOLOGY LIVINGAGUATIC RESOURCES RESEARCH CENTER

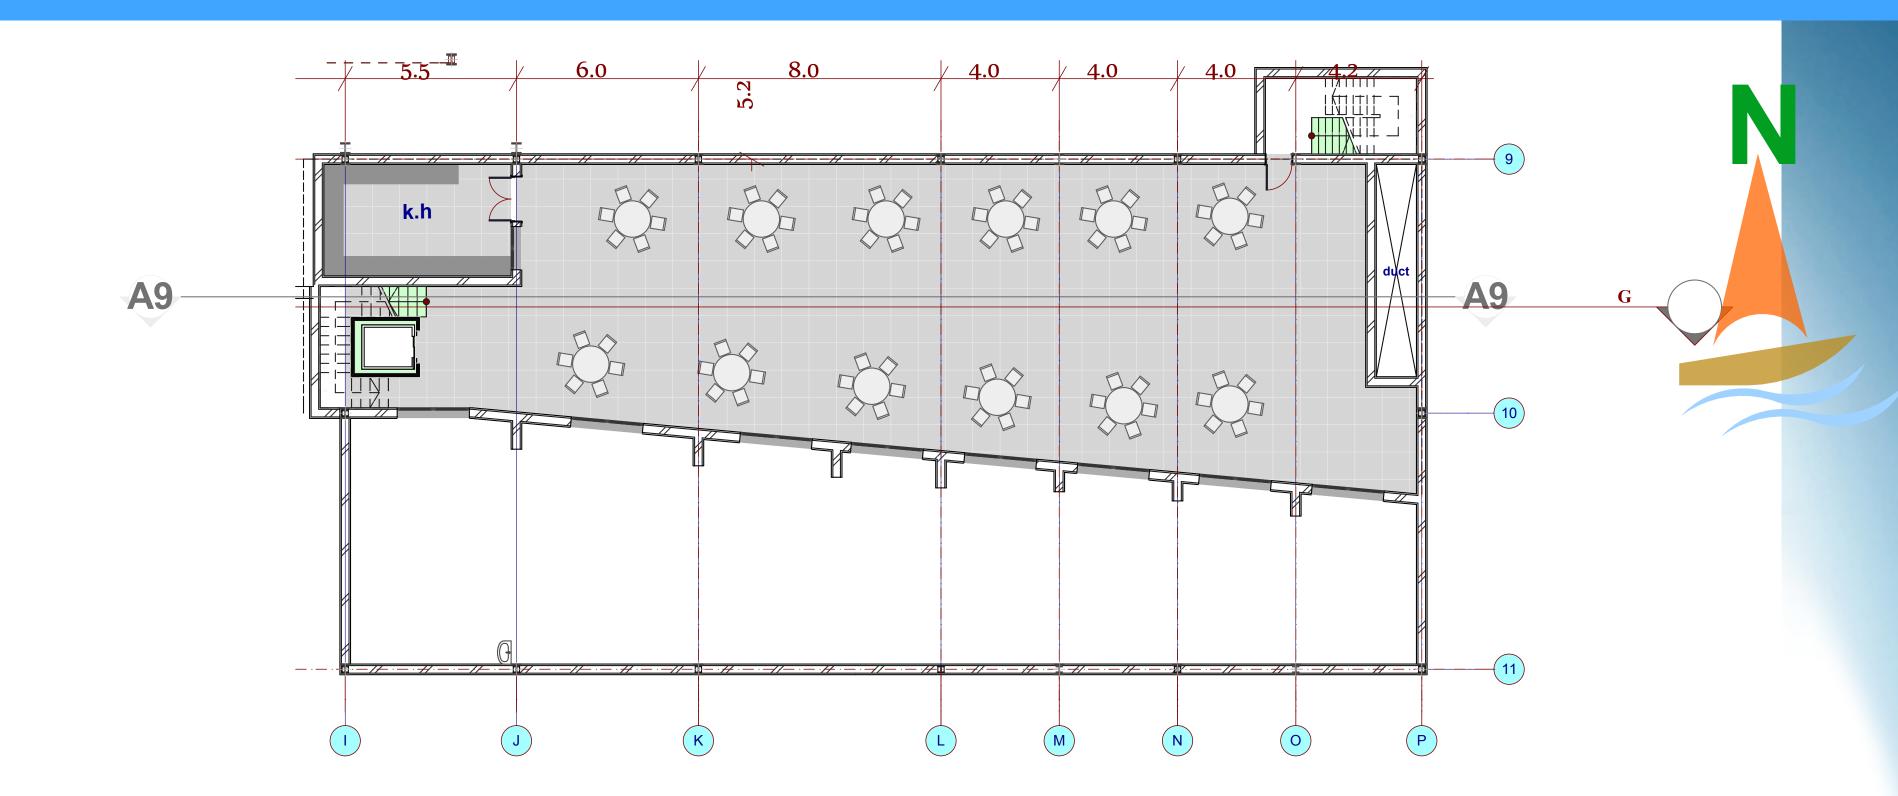

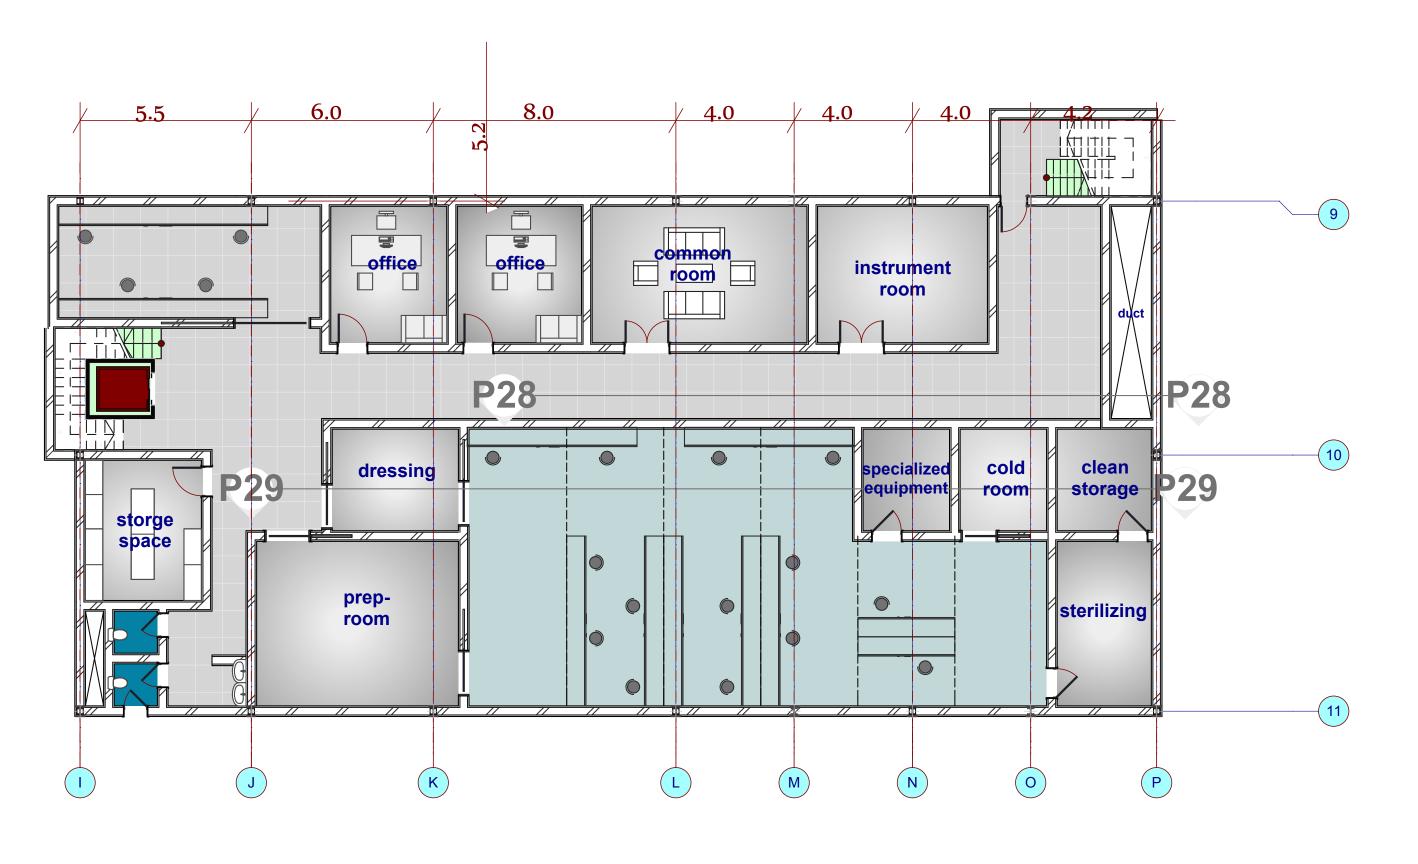

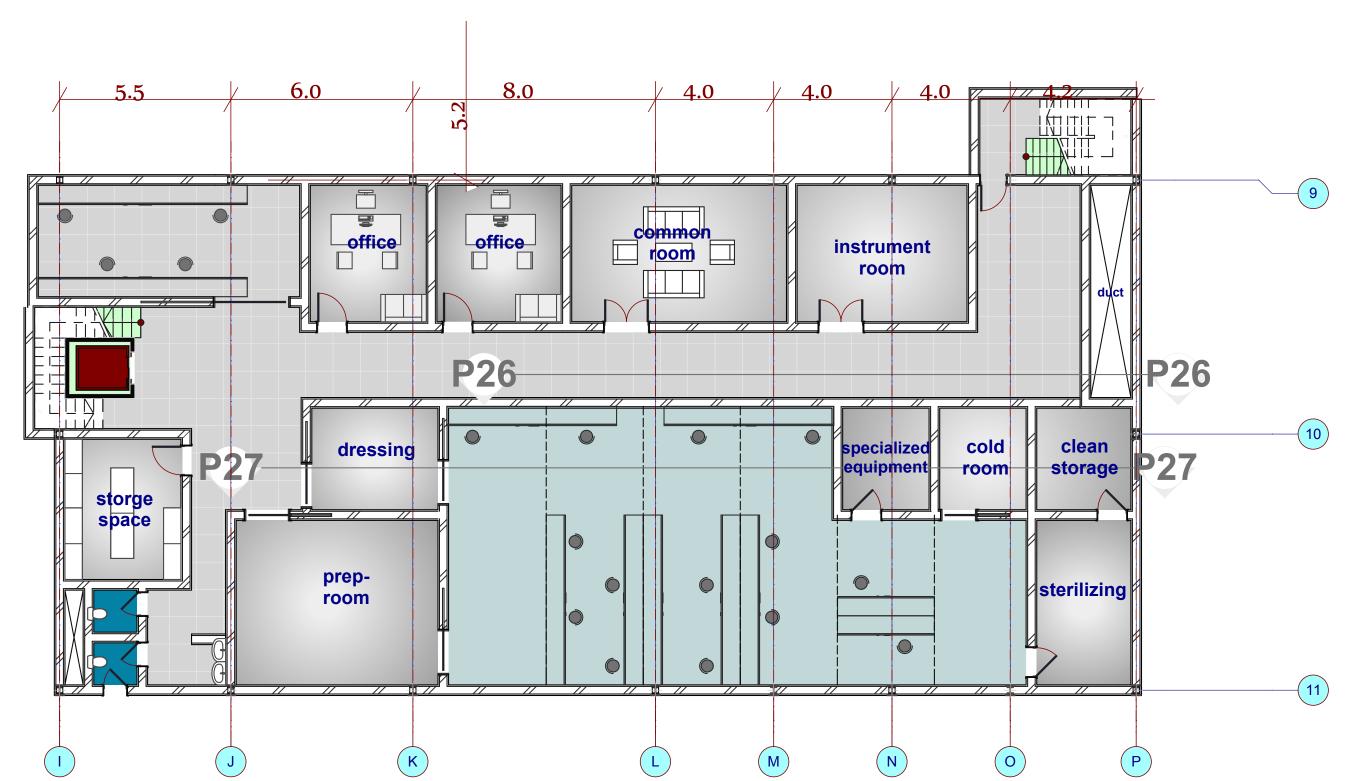

TIPICAL FLOOR PLAN5

SCALE 1:200



LIVINGAGUATIC RESOURCES RESEARCH CENTER



SHIMA MOHAMMED ALTAHERALI
FIRST FLOOR PLAN