


FIRST FLOOR PLAN HISTORY HALL

SCALE 1:200

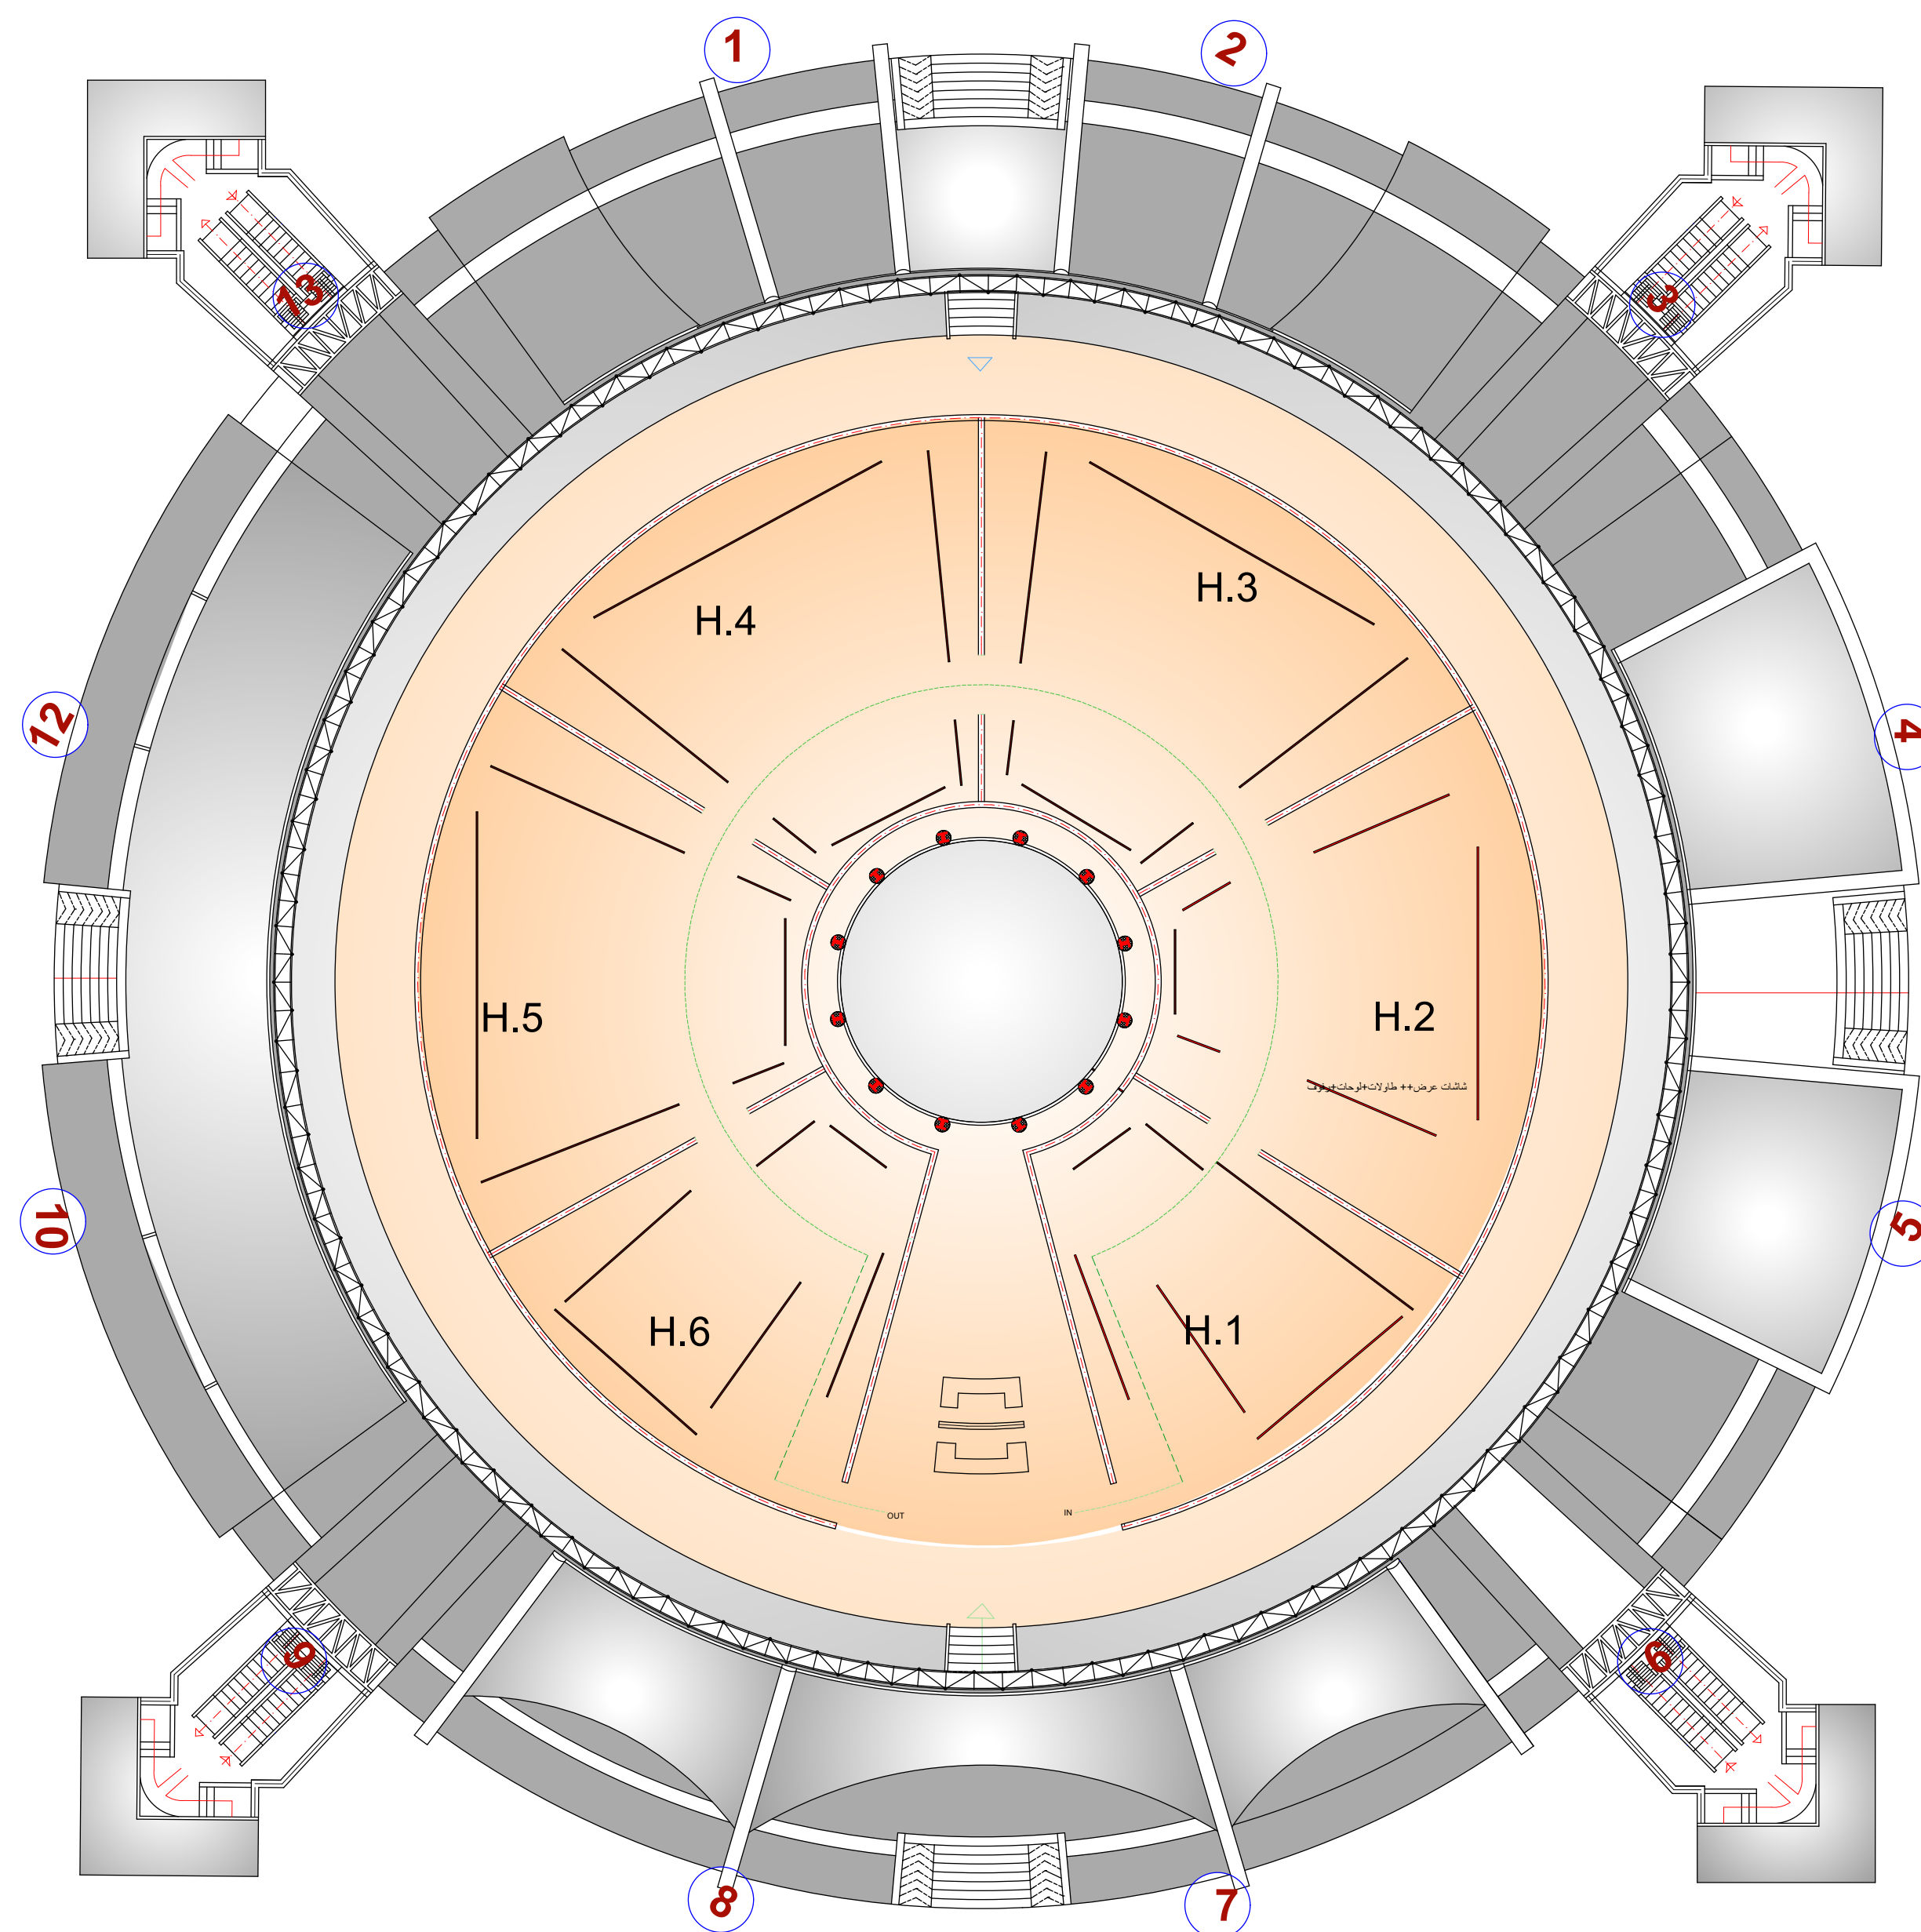

SECOND FLOOR PLAN HISTORY HALL

SCALE 1:200