



ELEVATIONS

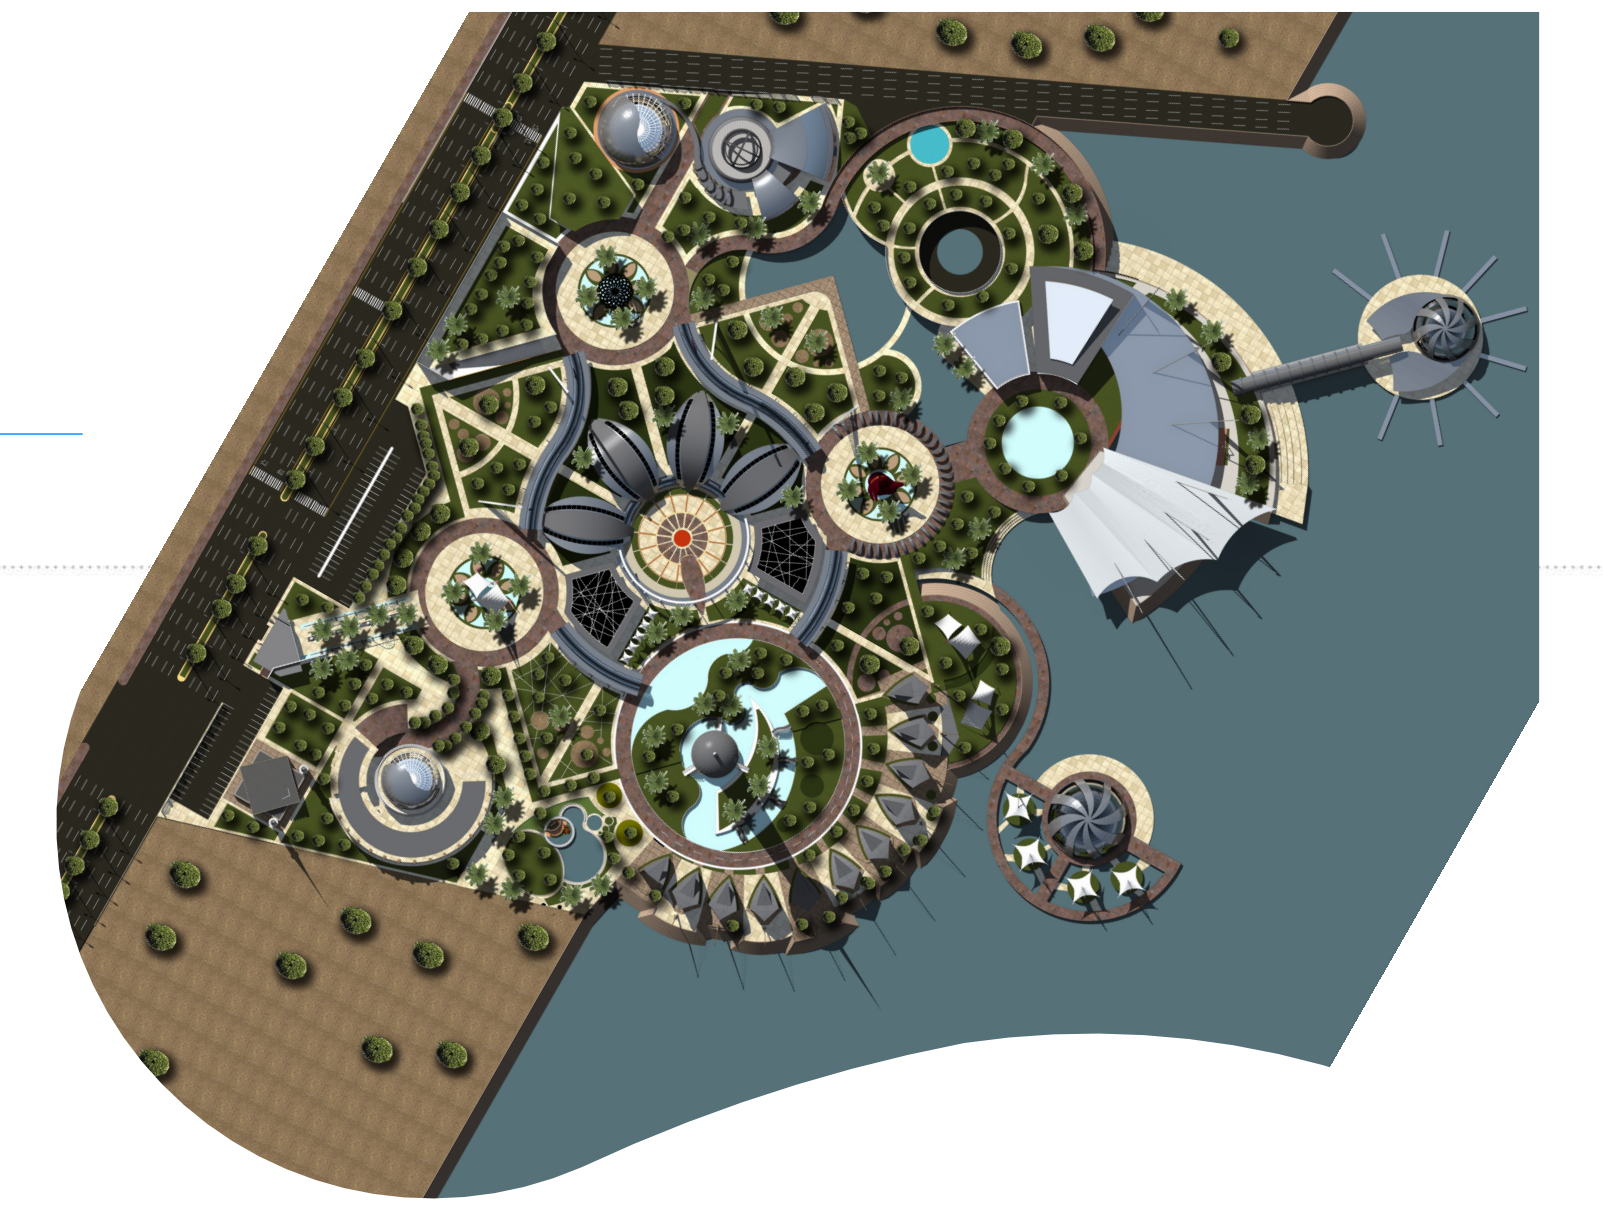

NORTH ELEVATION

SCALE 1:600

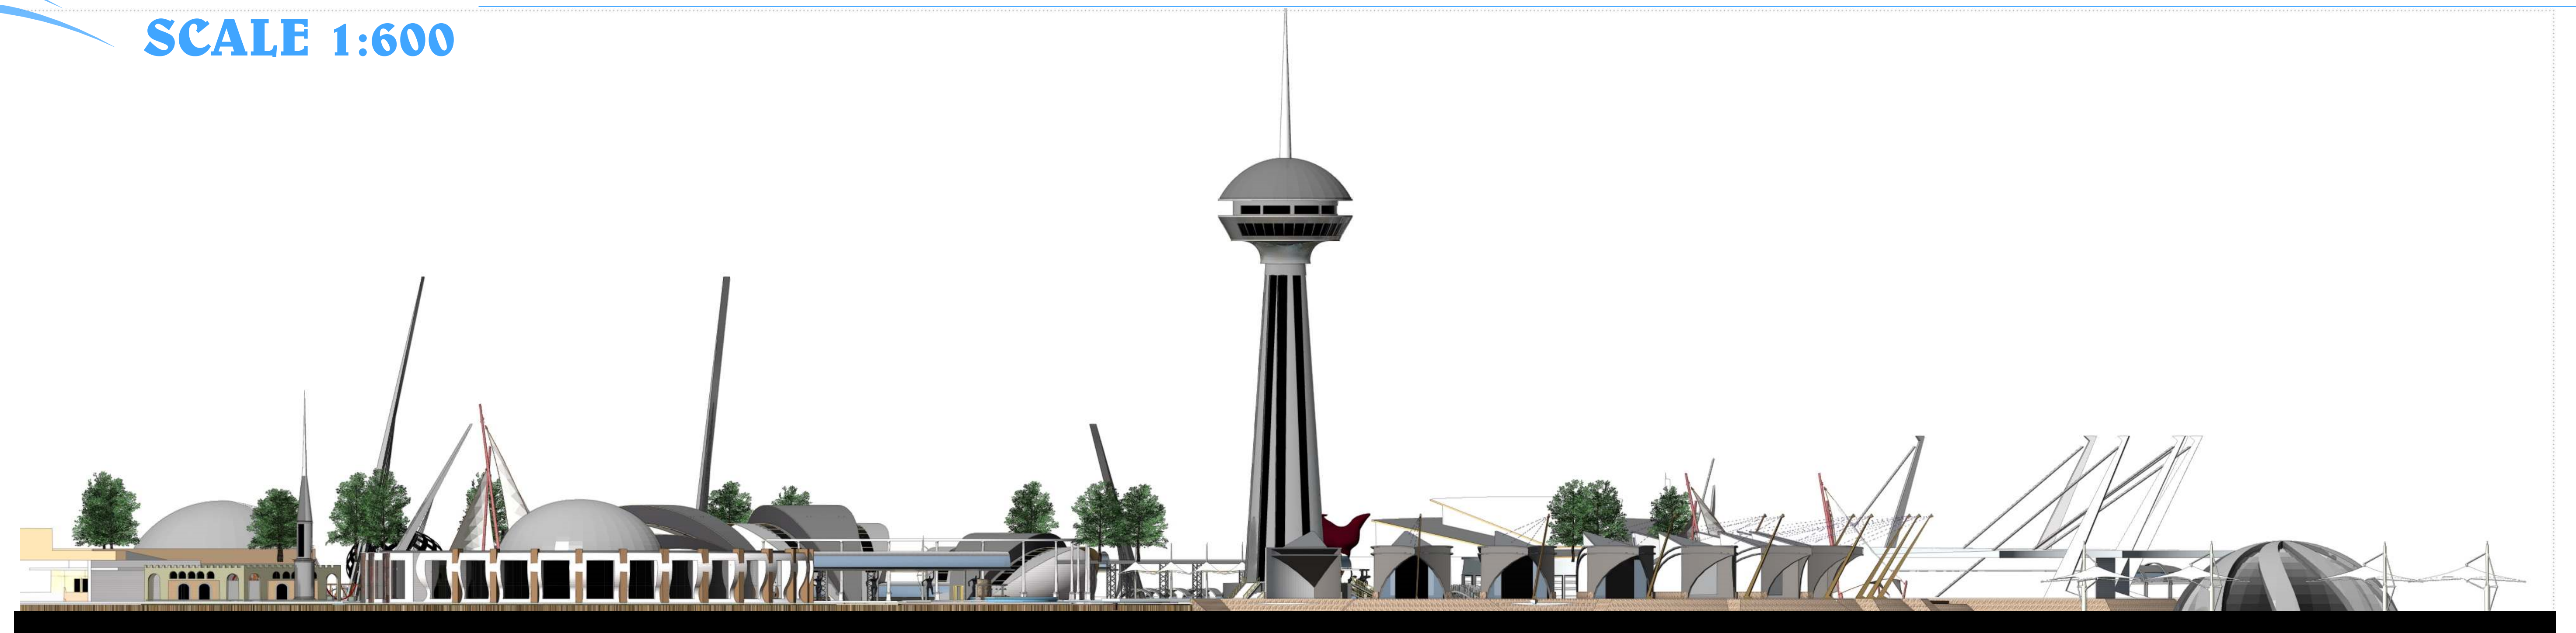

EAST ELEVATION

SCALE 1:600

ELEVATIONS

CULTURAL AND ENTERTAINMENT CENTER

DESIGNED BY:
ALAA MERGANI ABD ALLMAGED