

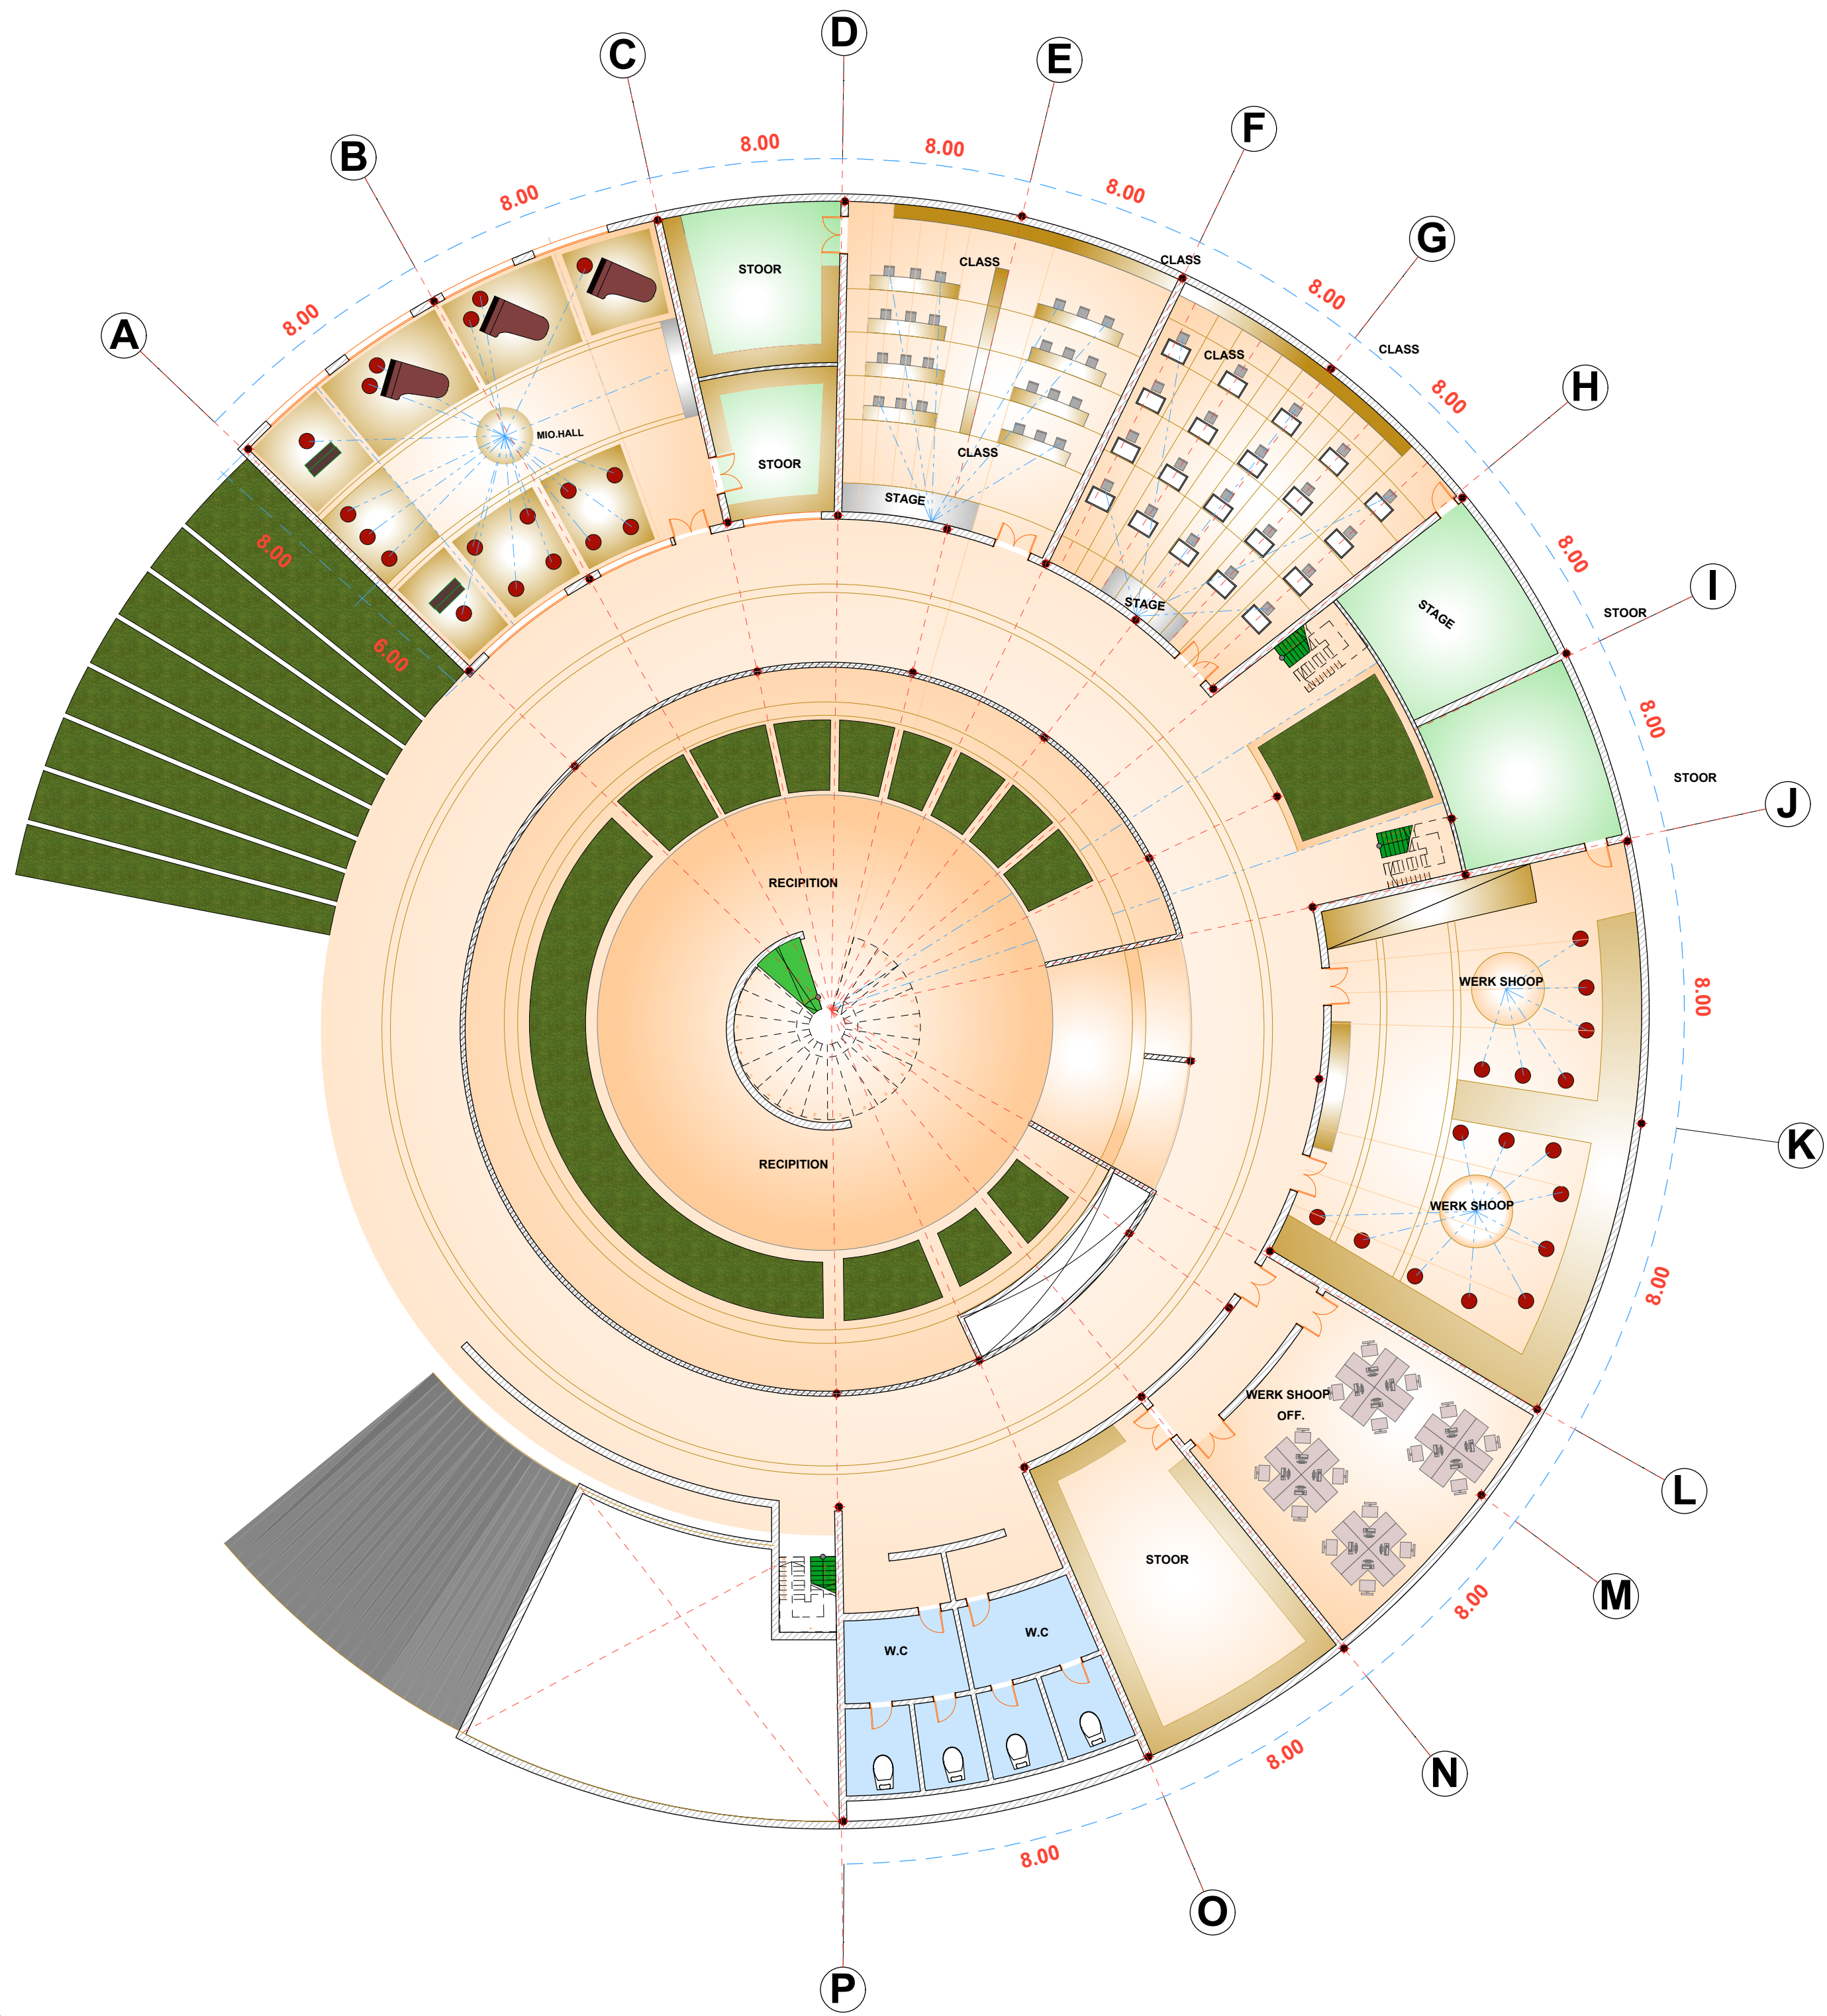


PLAN

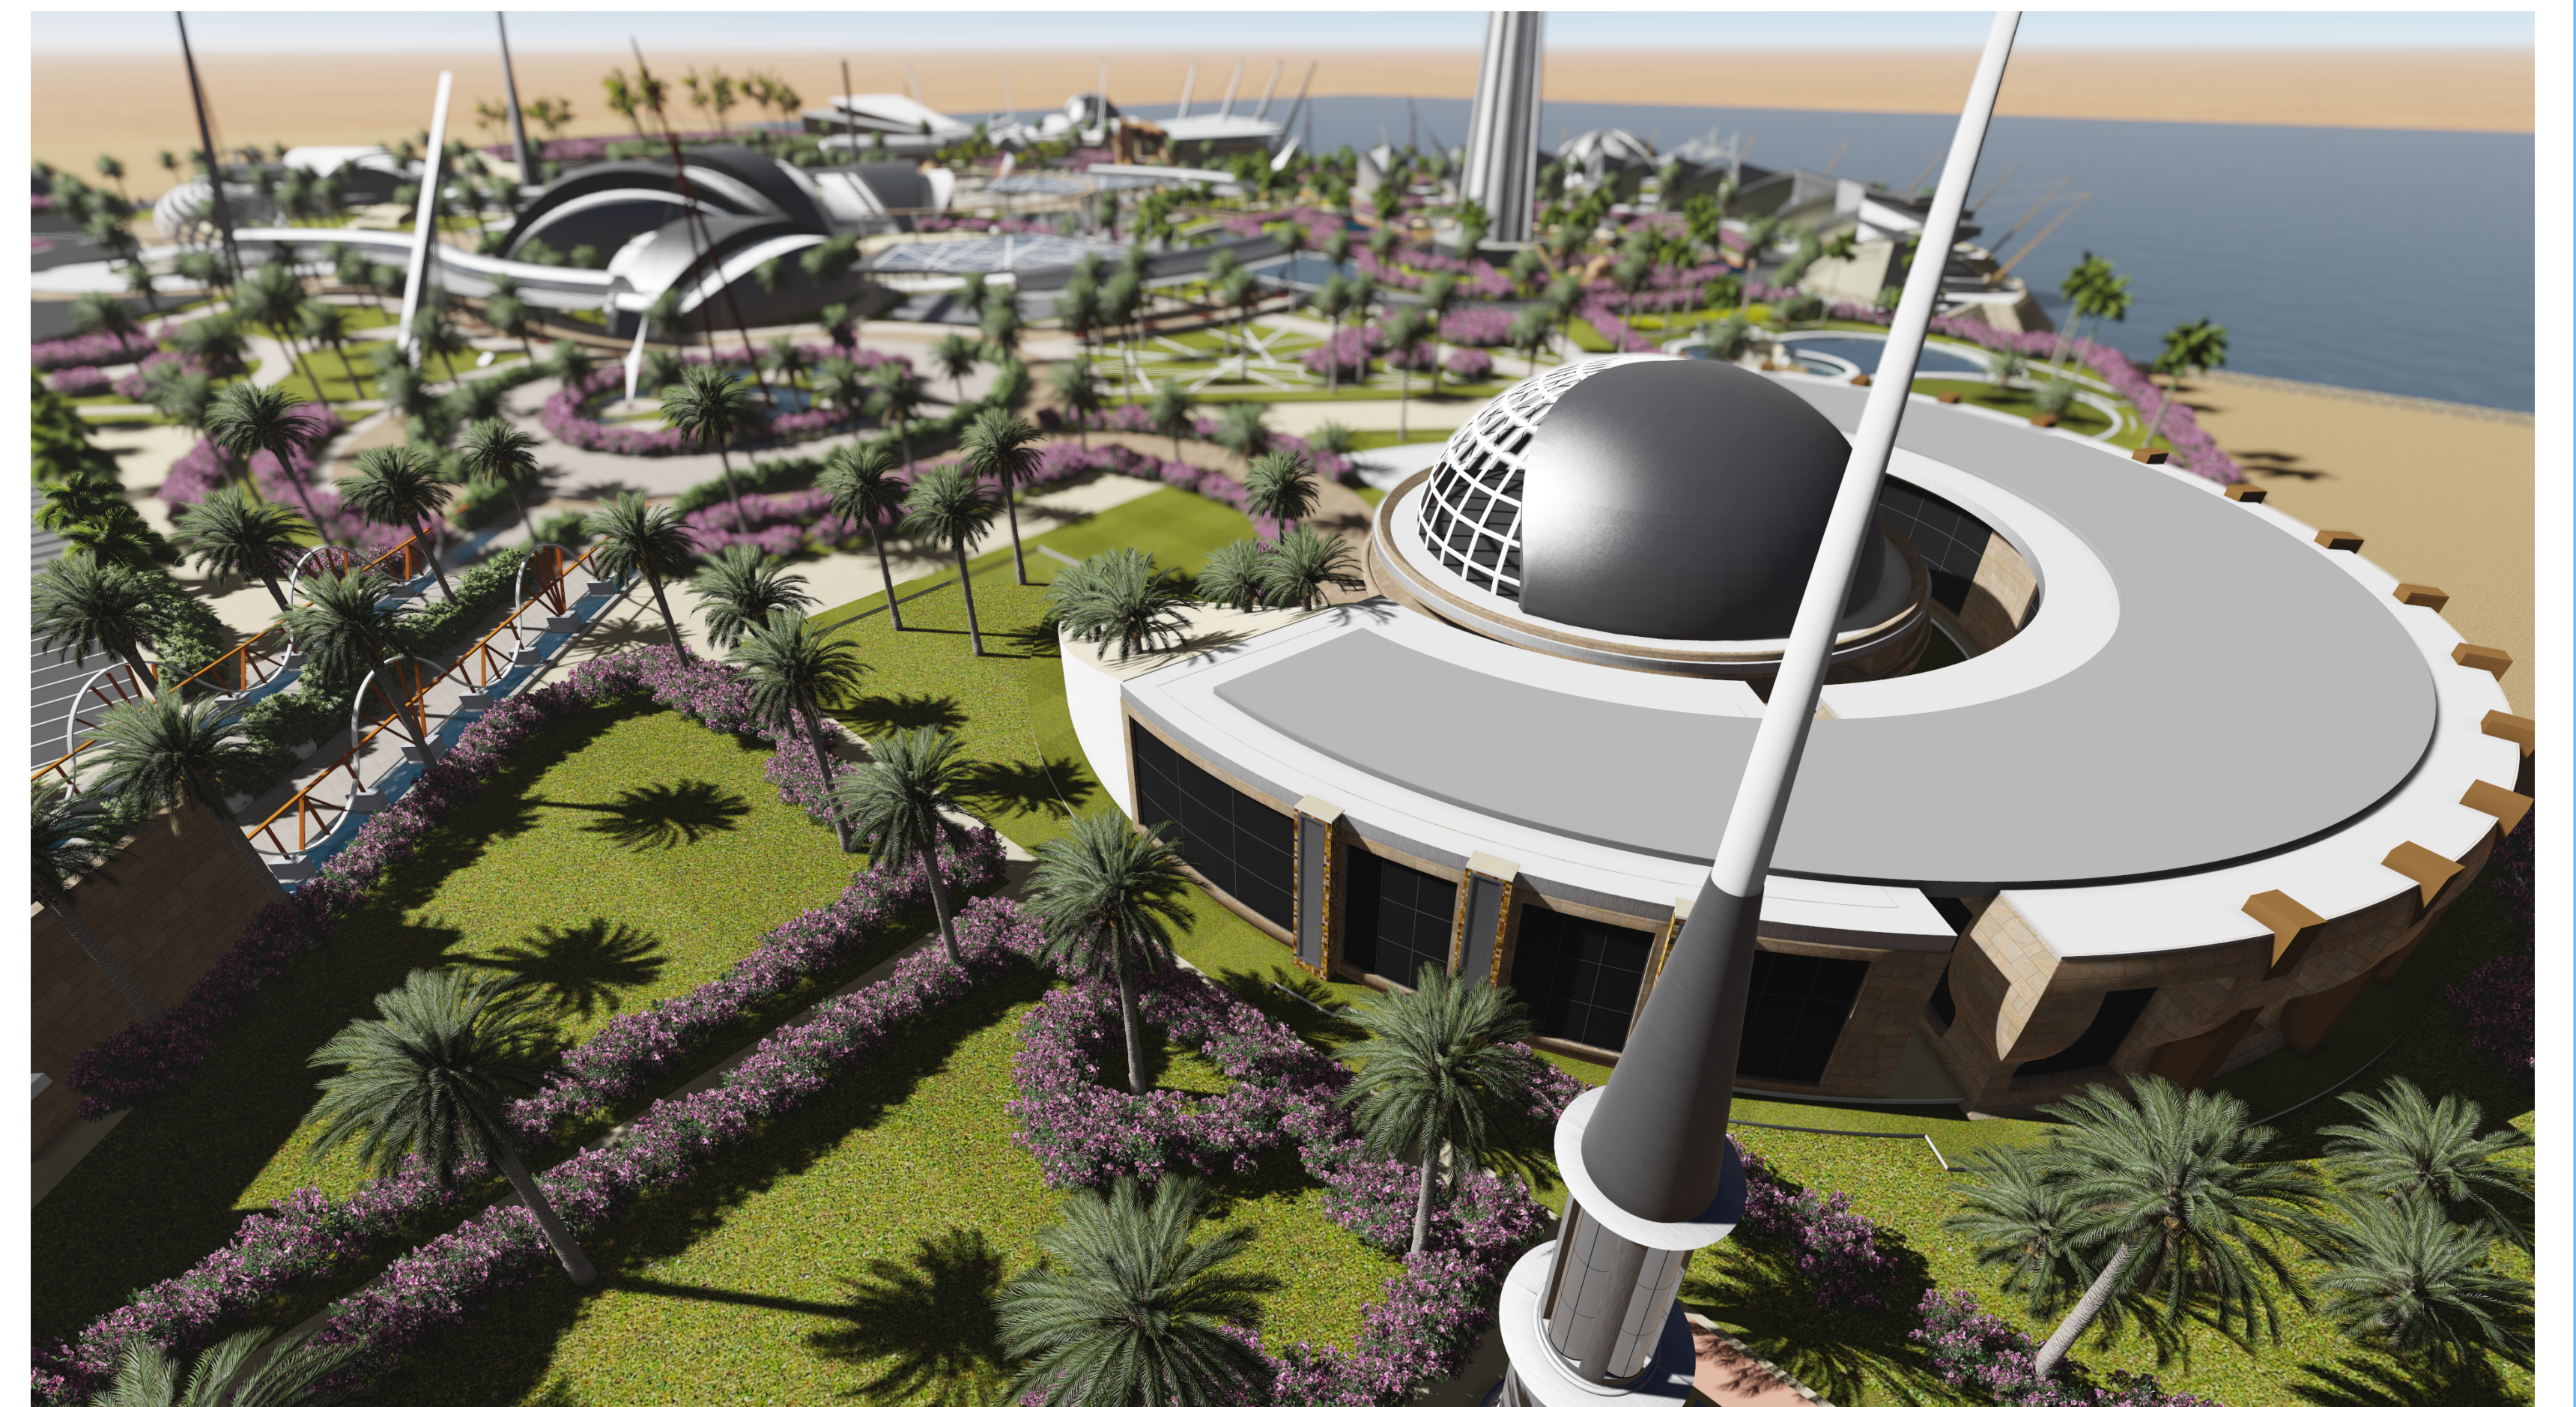

GROUND FLOOR PLAN

SCALE 1:200

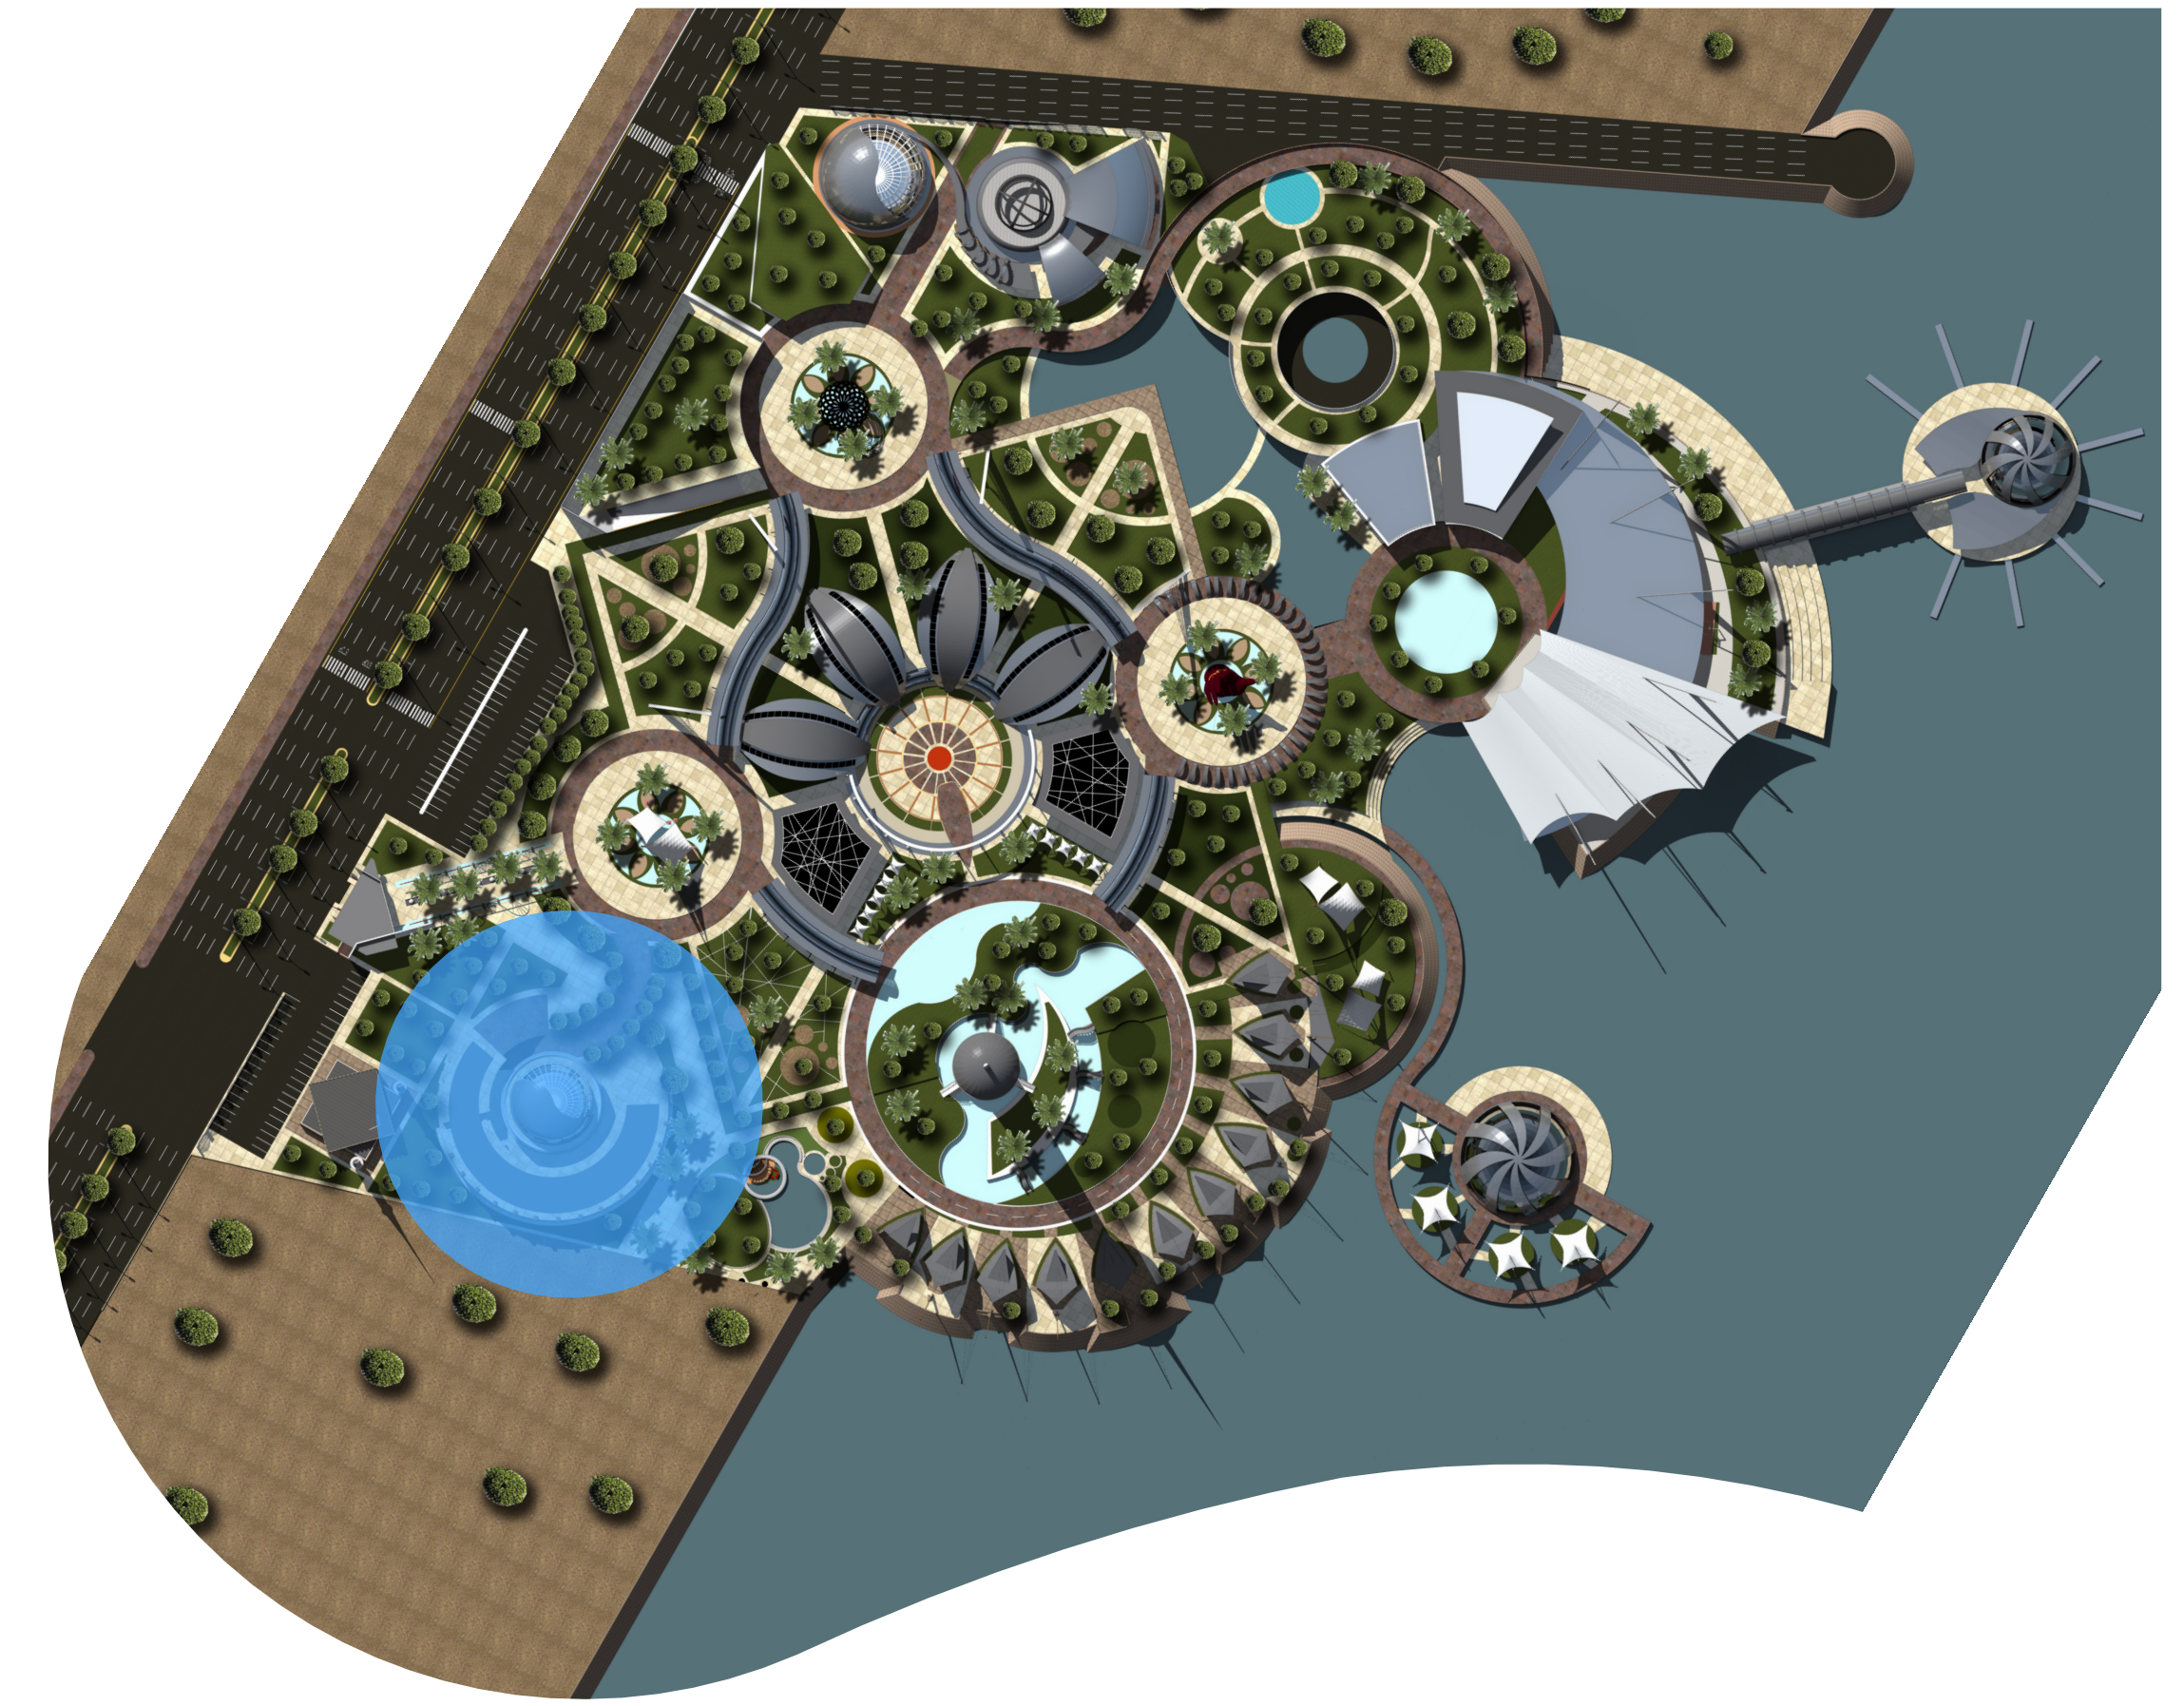

PLAN