


FIRST FLOOR PLAN

SCALE 1:200

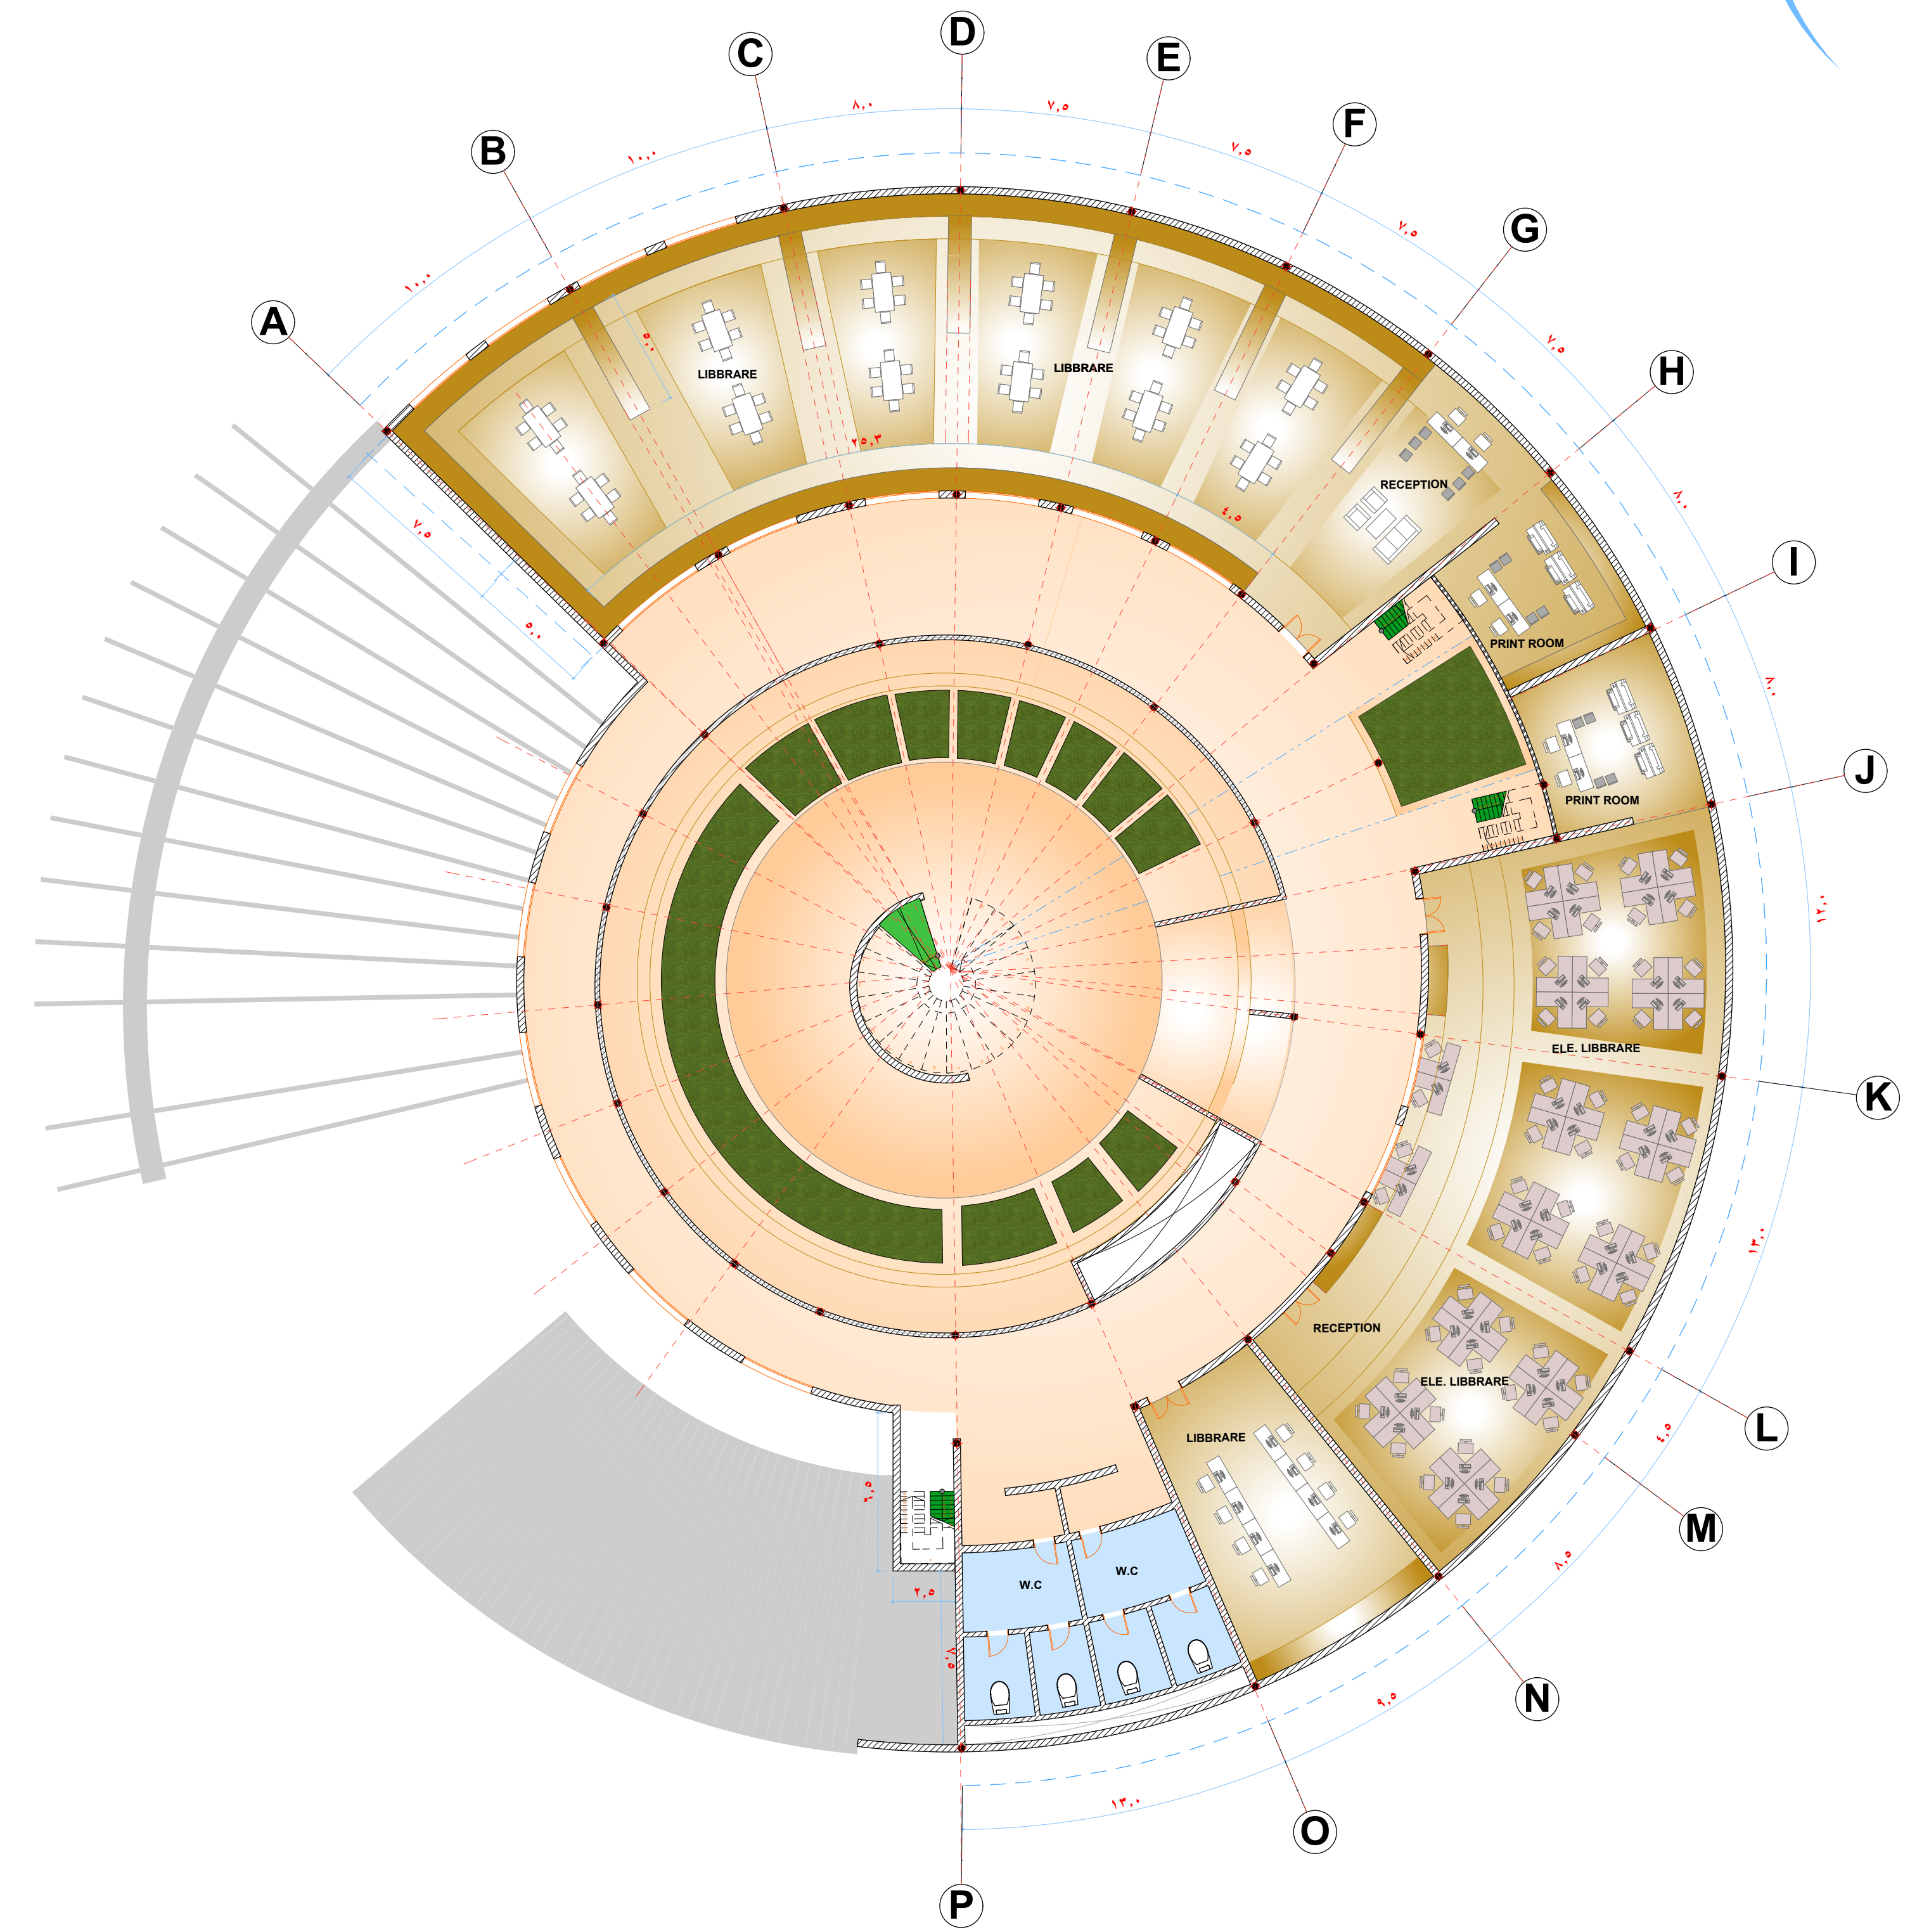

SECOND FLOOR PLAN

SCALE 1:200