


GROUND FLOOR PLAN

SCALE 1:300

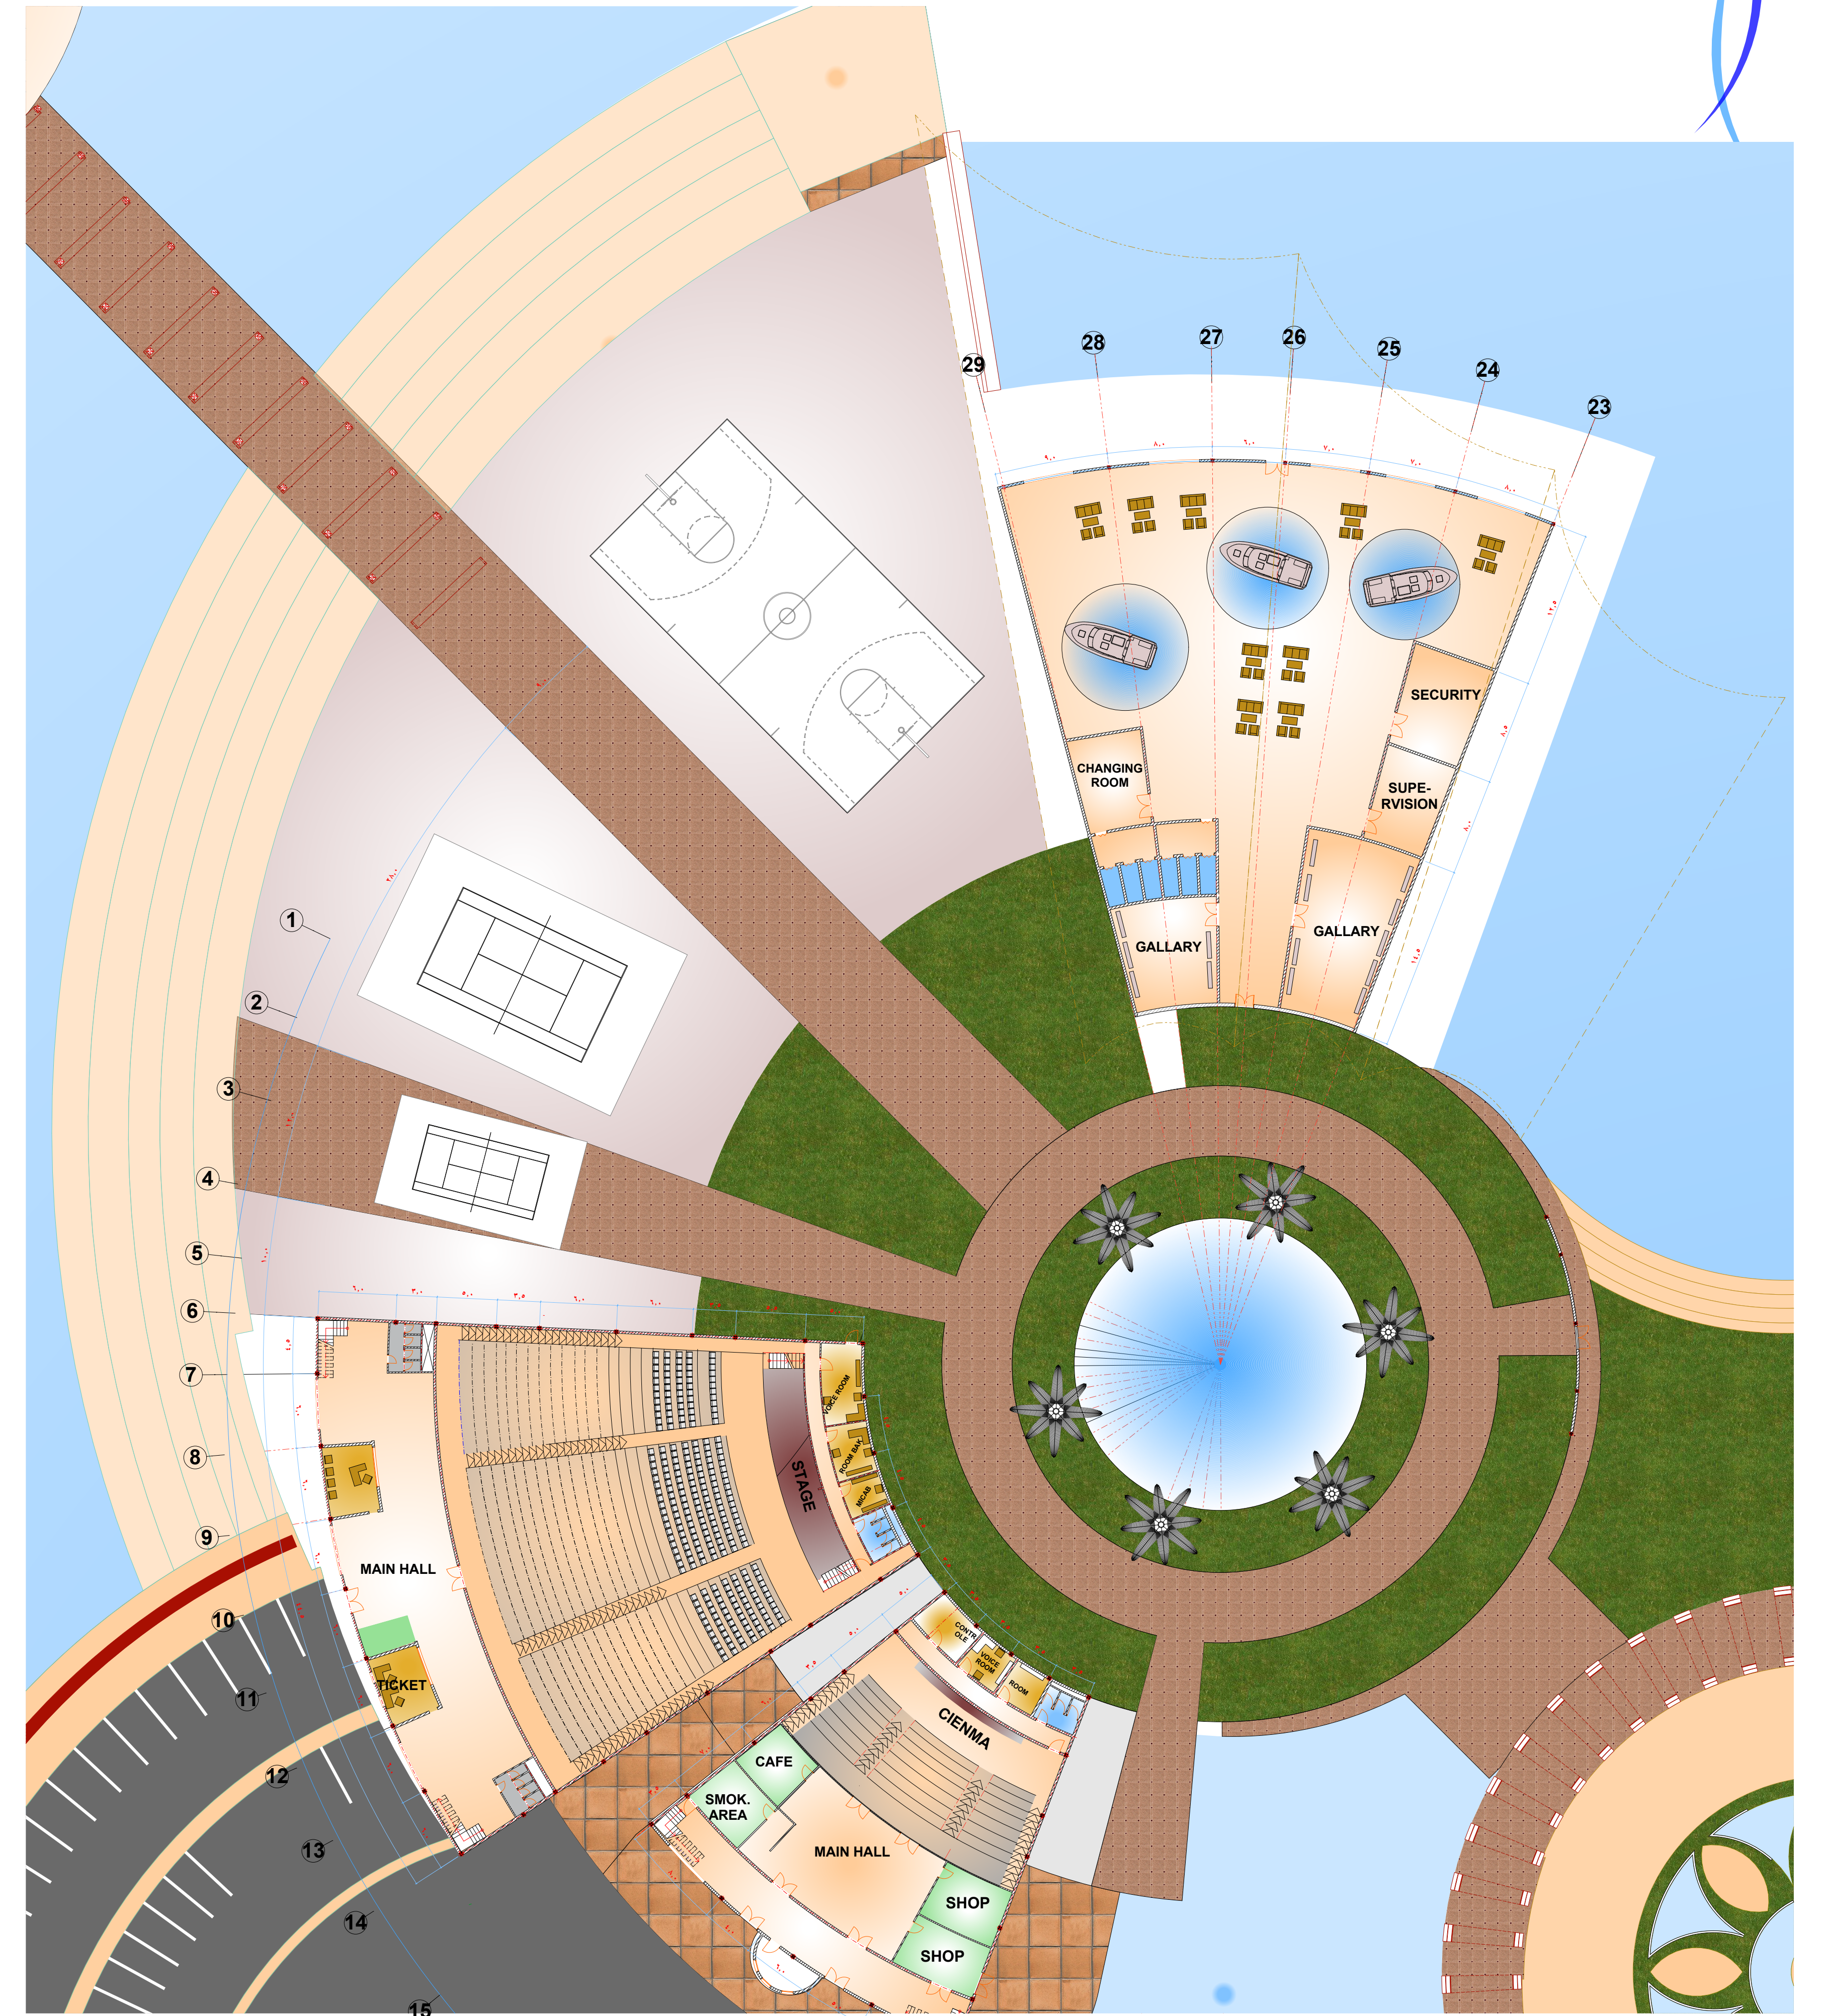

PLAN